

[illegible]

Hand-drawn floor plan of a house with overall dimensions of 27' 6" by 24'. The layout includes the following rooms and areas:

- Bed Room**: Located in the top left corner.
- Bath Rm**: Located in the top center, adjacent to the Bed Room.
- Closet**: Located below the Bath Rm.
- Pantry**: Located in the top right corner.
- office**: Located below the Pantry.
- Service Porch**: Located on the far right side, adjacent to the Pantry and office.
- Liv Rm** (Living Room): Located in the bottom left corner, adjacent to the Bed Room and Kitchen.
- Kitchen**: Located in the bottom right corner, adjacent to the Liv Rm and office.
- porch**: A small porch area located on the left side, adjacent to the Liv Rm.


The overall dimensions are 27' 6" wide and 24' high.

Hand-drawn sketch of a column cross-section. The column is 16 inches wide and 2 feet high. It features a 5/8 inch x 12 inch anchor bolt at the top, 2x6 PTDF (Pressure Treated Douglas Fir) framing, and #4 rebar reinforcement. The sketch includes dimensions and labels for the various components.

$$1'' = 1 \text{ FOOT}$$

Garage Has No Interior Walls

SCALE: 1/4" = 1'		APPROVED BY:	DRAWN BY:
DATE:			REVISED:
Proposed Residence to Be Moved to 1653 Fremont St.			DRAWING NUMBER
APN 269-12-017			2

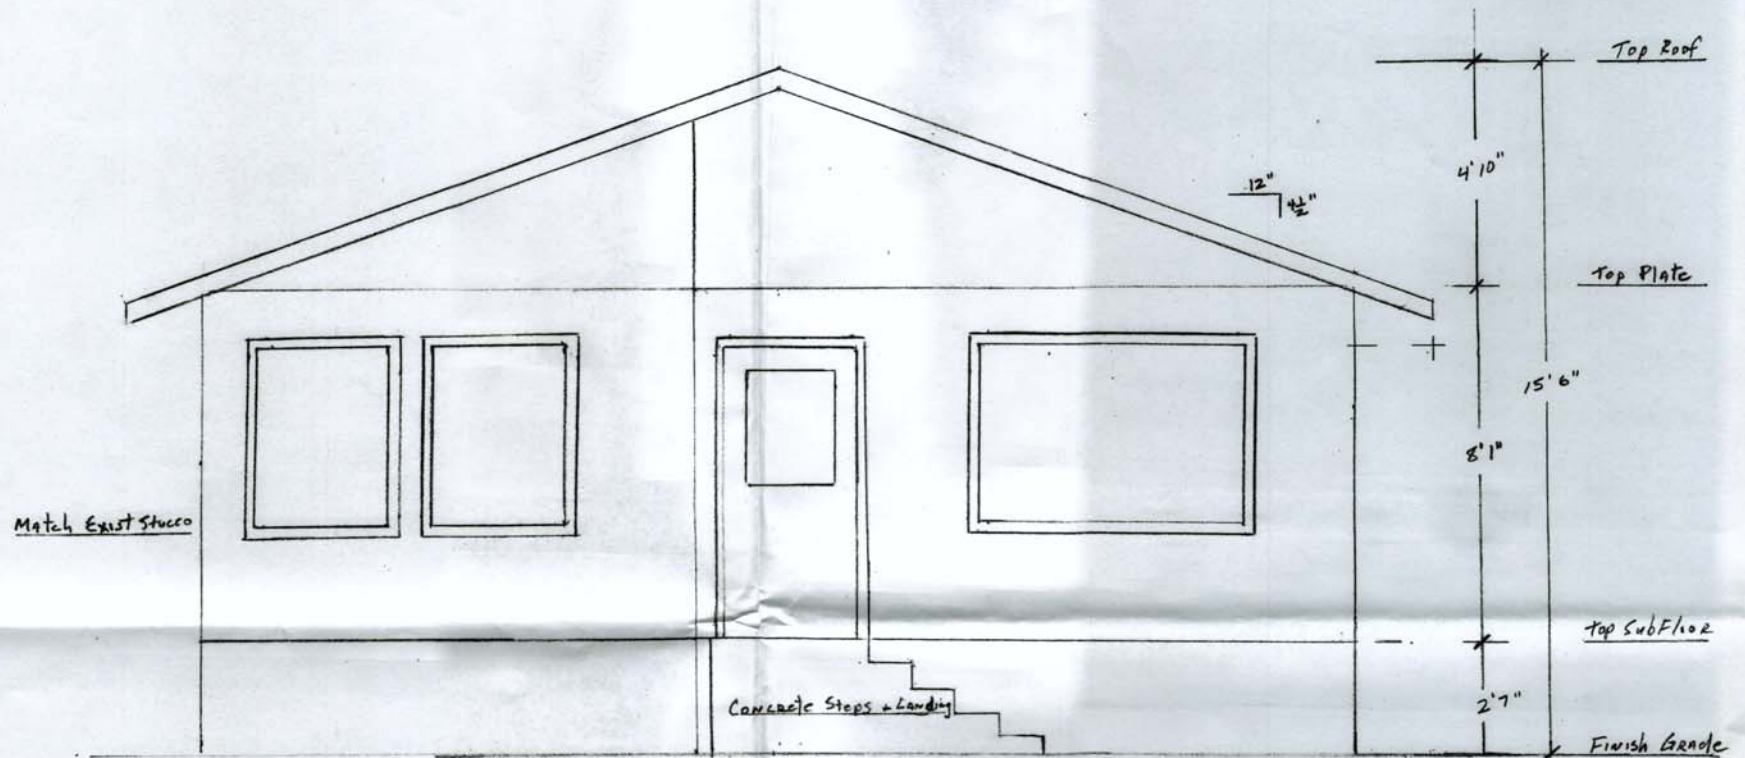

Front Elevation

FRANK CORREIA + JENNIE STEWART		
SCALE:	APPROVED BY:	DRAWN BY:
DATE:		REVISED:
1653 FREMONT ST		
APN 269-12-017		DRAWING NUMBER 3