

1 (E) 1ST FLOOR PLAN
 SCALE 1/4" = 1'-0"
 PROJECT NORTH

TaeHo Um & Associates
 Structural Engineers
 T. 660.208.9281
 www.taeum.com
 34781 Maple St, Ste K,
 Fremont, CA 94536



PROJECT

**RAY RESIDENCE
 2ND FLOOR ADDITION**

3172 MCKINLEY DR.
 SANTA CLARA, CA 95051

DRAWING TITLE

(E) FLOOR PLAN



REVISIONS

- 1
- 2
- 3
- 4
- 5
- 6
- 7



DATE 10/06/2011
 DRAWN AC
 CHECKED BY TU
 JOB NO. 21.875 V
 SCALE: AS SHOWN
 SHEET NO.

A2.0

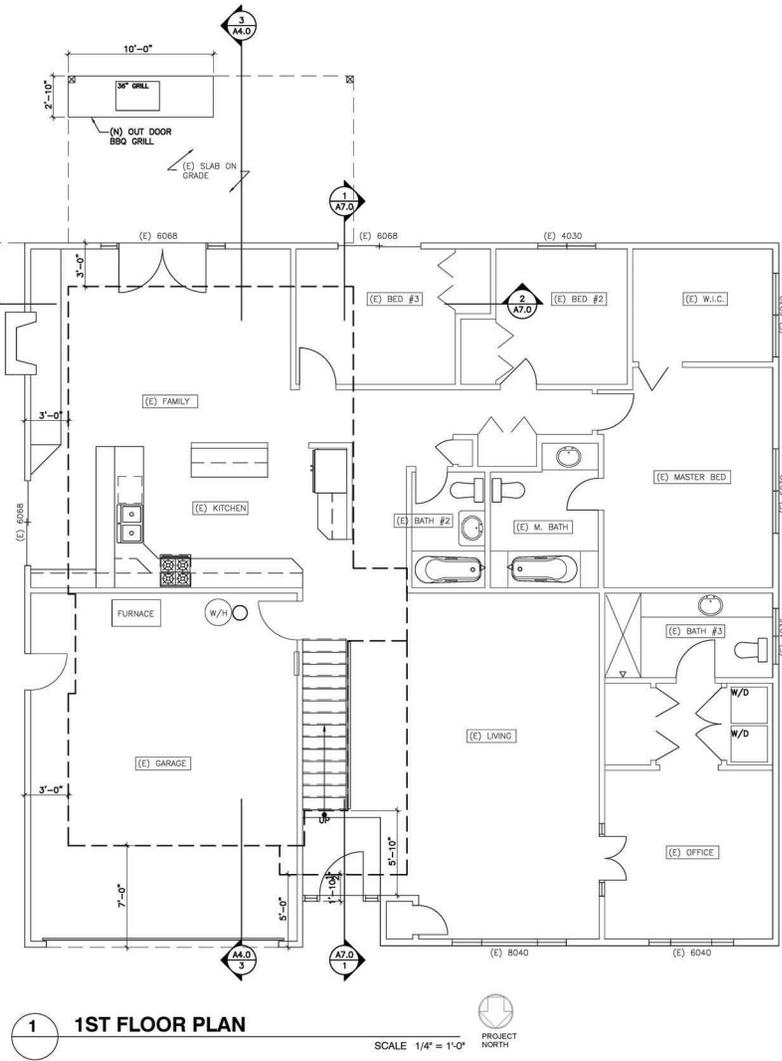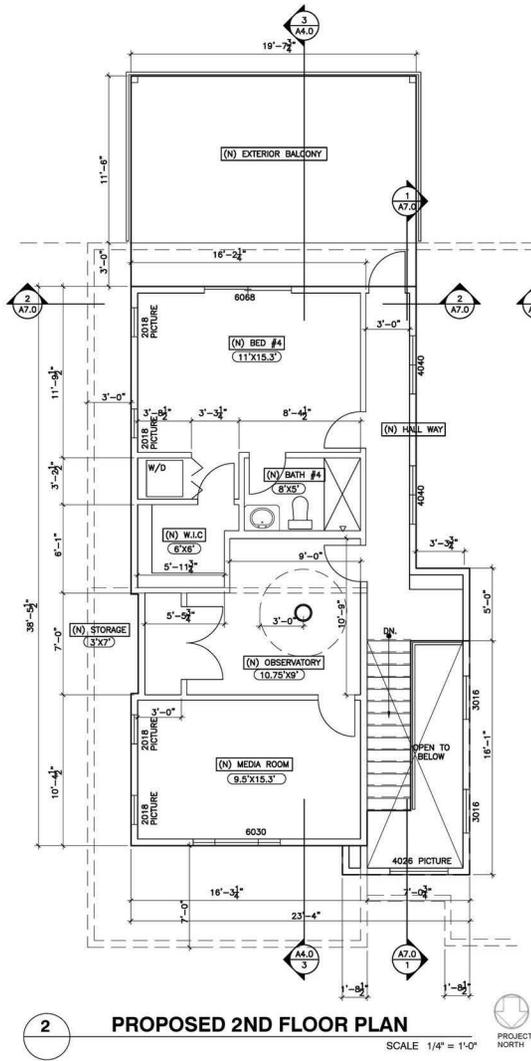

DRAWING TITLE


(E) FLOOR PLAN

REVISIONS

1	
2	
3	
4	
5	
6	
7	
8	
9	
10	




DATE	10/06/2011
DRAWN	AC
CHECKED BY	TU
JOB NO.	21.875 V
SCALE	AS SHOWN
SHEET NO.	

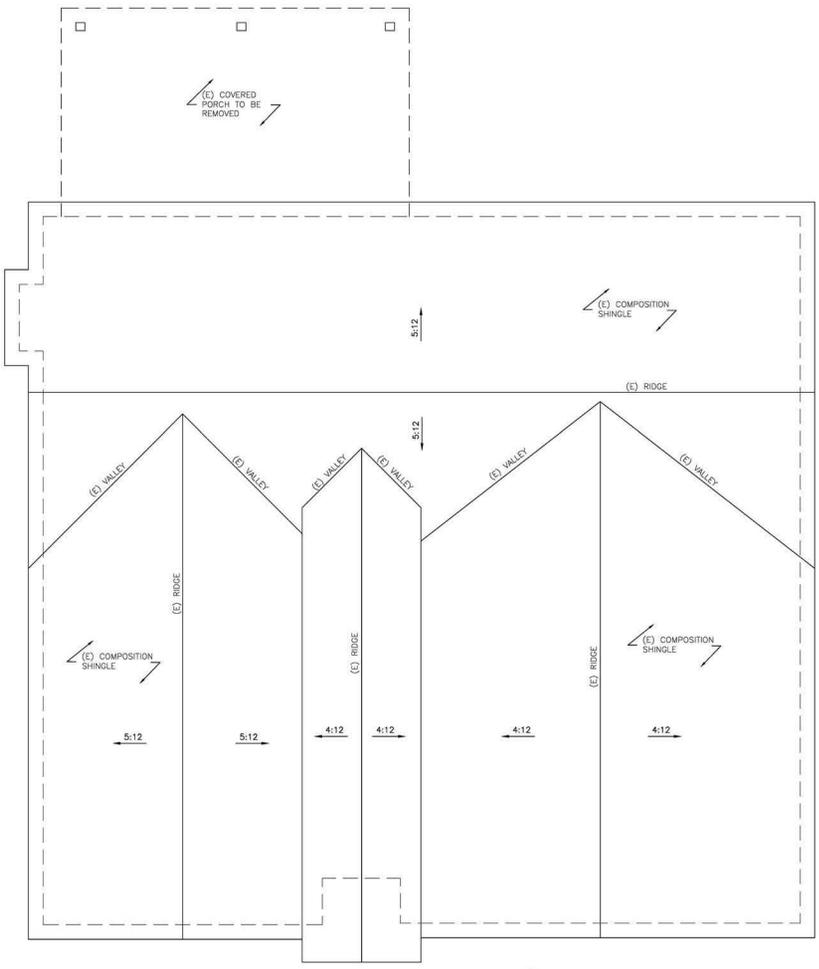

1 (E) ROOF PLAN

SCALE 1/4" = 1'-0"
PROJECT NORTH

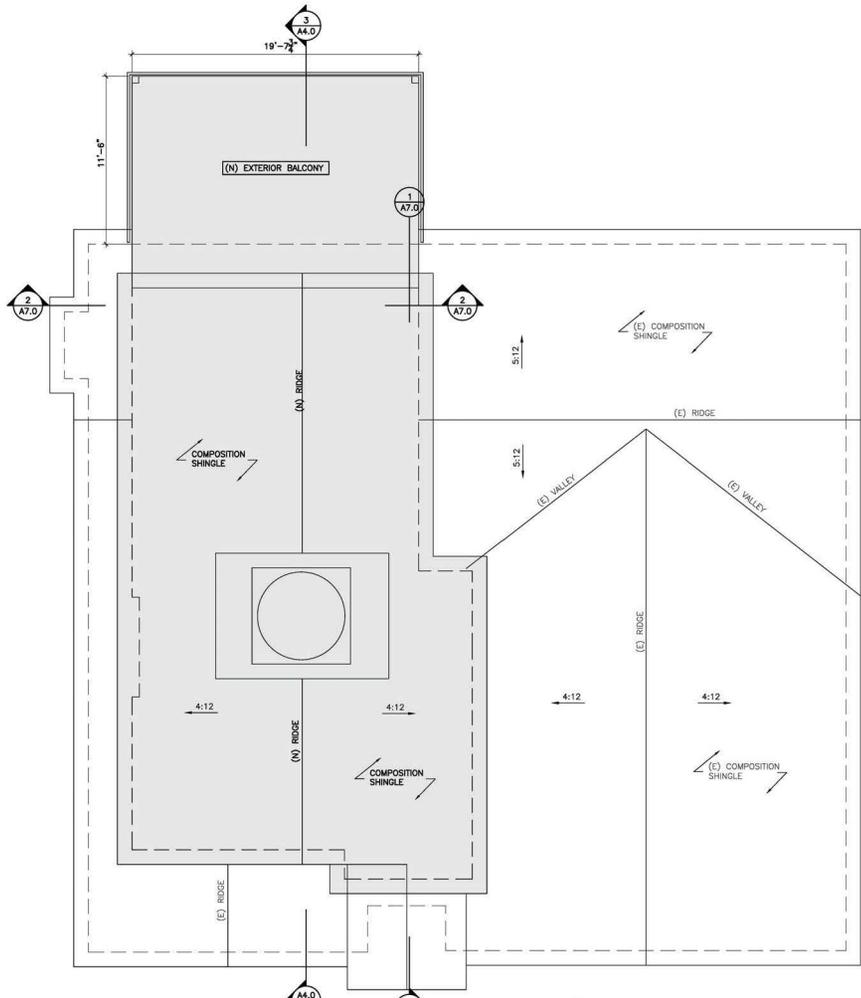

2 PROPOSED ROOF PLAN

SCALE 1/4" = 1'-0"
PROJECT NORTH



PROJECT

**RAY RESIDENCE
2ND FLOOR ADDITION**

3172 MCKINLEY DR.
SANTA CLARA, CA 95051

DRAWING TITLE


**(E) ROOF PLAN /
PROPOSED ROOF PLAN**

REVISIONS


1	
2	
3	
4	
5	
6	
7	
8	
9	
10	




DATE	10/06/2021
DRAWN	AC
CHECKED BY	TU
JOB NO.	21.875.V
SCALE	AS SHOWN
SHEET NO.	

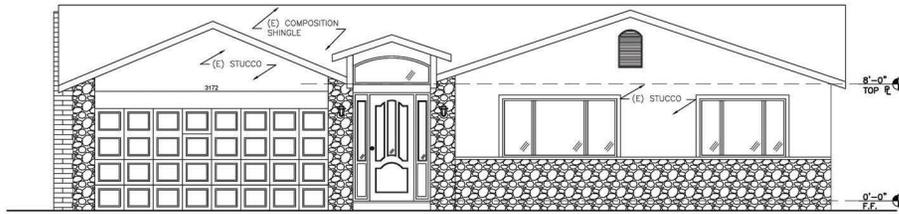


1 (E) NORTH ELEVATION
SCALE 1/4" = 1'-0"

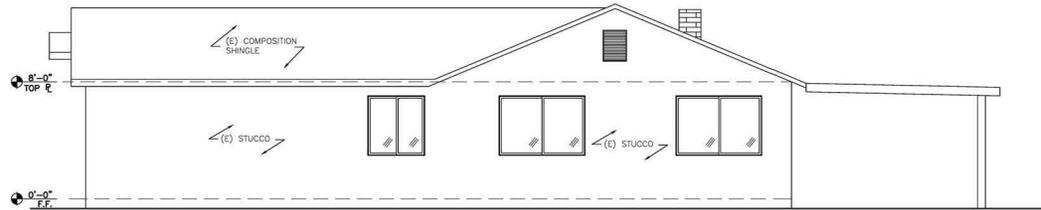

2 (E) WEST ELEVATION
SCALE 1/4" = 1'-0"

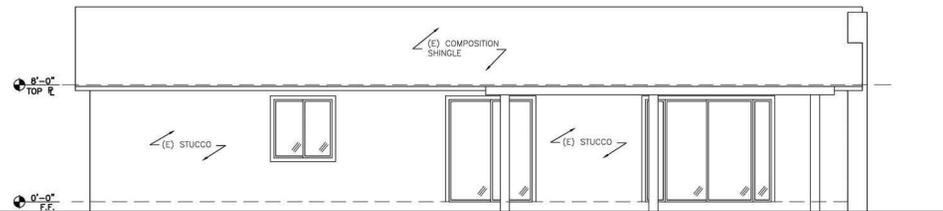

3 (E) SOUTH ELEVATION
SCALE 1/4" = 1'-0"

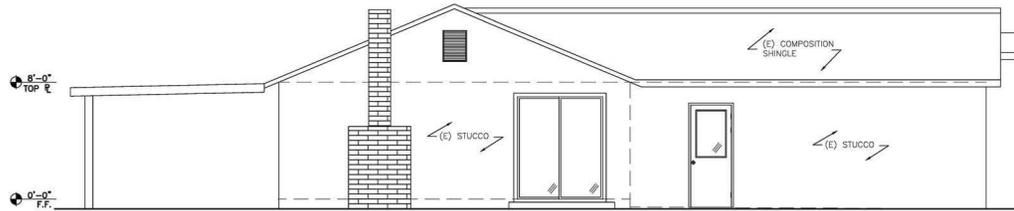

4 (E) EAST ELEVATION
SCALE 1/4" = 1'-0"

Taeho Um & Associates
Structural Engineers
T. 660.208.9281
www.taeho.com
34781 Maple St, Ste 101
Fremont, CA 94538



PROJECT

RAY RESIDENCE
2ND FLOOR ADDITION

3172 MCKINLEY DR.
SANTA CLARA, CA 95051

DRAWING TITLE

(E) ELEVATIONS


REVISIONS

- △
- △
- △
- △
- △
- △




DATE 10/06/2021
DRAWN AC
CHKD BY TU
JOB NO. 21.875V
SCALE: AS SHOWN
SHEET NO.

A5.0

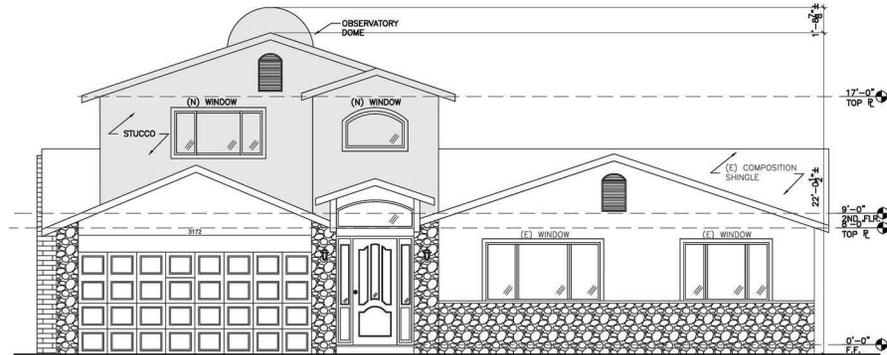


1 PROPOSED NORTH ELEVATION
SCALE 1/4" = 1'-0"

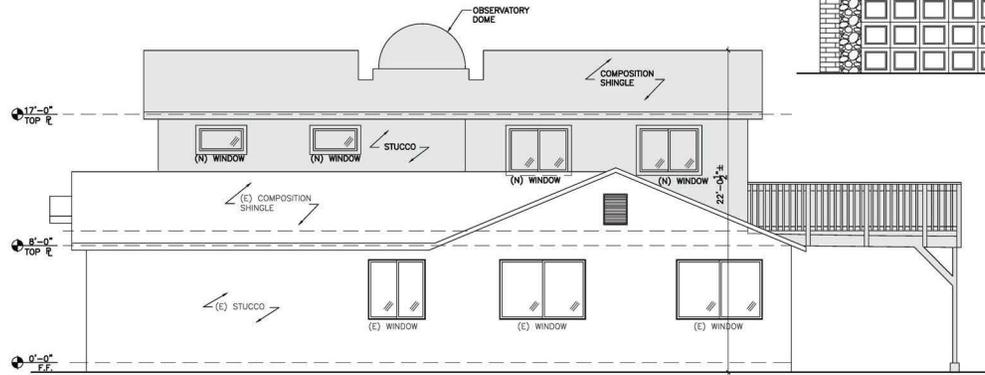

2 PROPOSED WEST ELEVATION
SCALE 1/4" = 1'-0"



3 PROPOSED SOUTH ELEVATION
SCALE 1/4" = 1'-0"

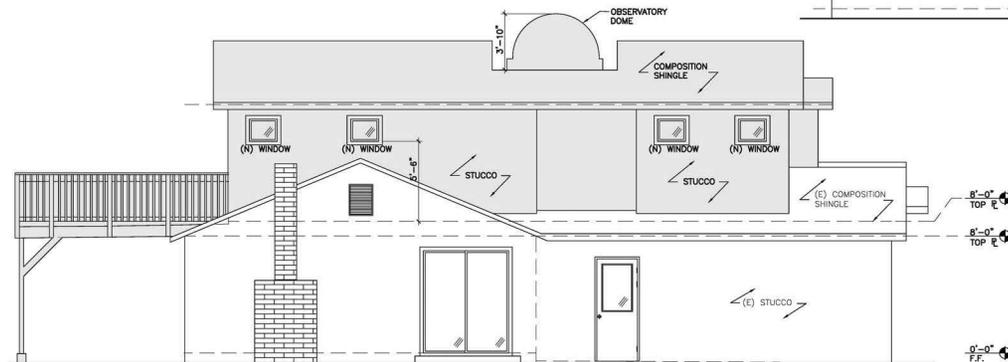

4 PROPOSED EAST ELEVATION
SCALE 1/4" = 1'-0"

TaeHo Um & Associates
Structural Engineers
T. 650.208.9281
www.thu.com
34781 Maple St. Ste. K.
Fremont, CA 94536



PROJECT

**RAY RESIDENCE
2ND FLOOR ADDITION**

3172 MCKINLEY DR.
SANTA CLARA, CA 95051

DRAWING TITLE

PROPOSED ELEVATIONS

REVISIONS



DATE	10/06/2021
DRAWN BY	AC
CHECKED BY	TU
JOB NO.	21.875.V
SCALE	AS SHOWN
SHEET NO.	

A6.0