

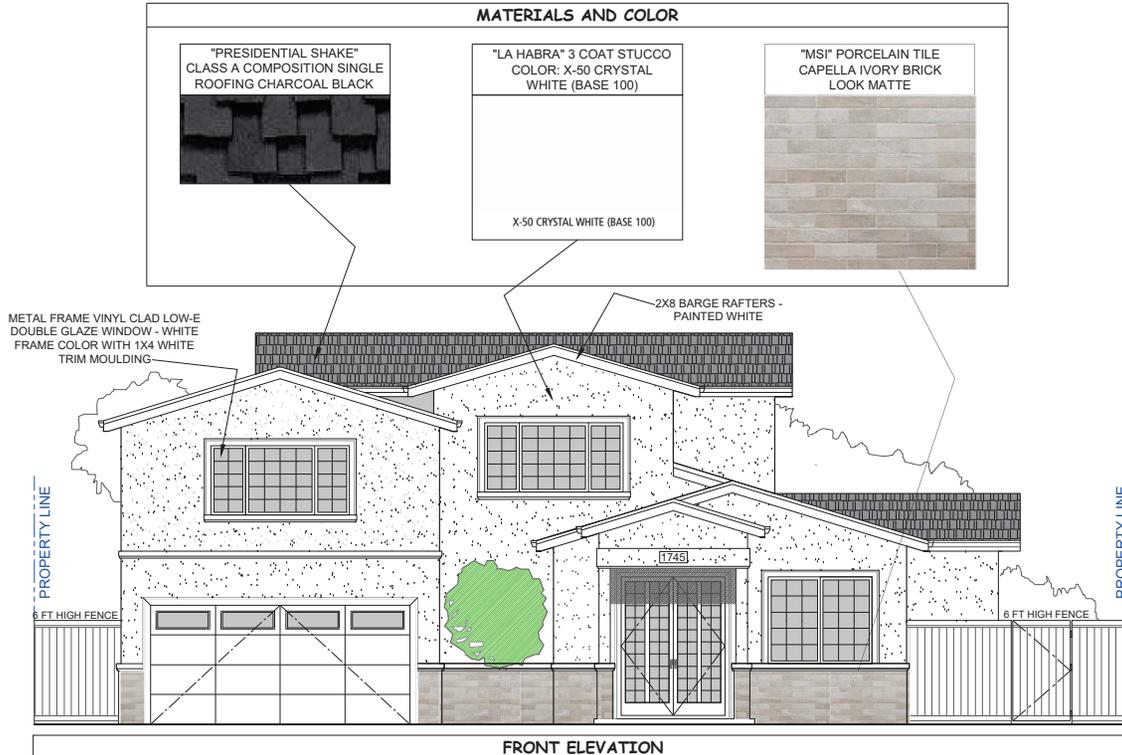


REMODEL & ADDITION TO THE  
**TIWARI RESIDENCE**  
 1745 OSWALD PLACE  
 SANTA CLARA, CA 95051

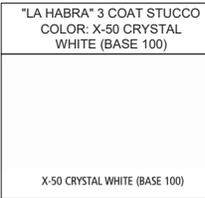


**MATERIALS AND COLOR**

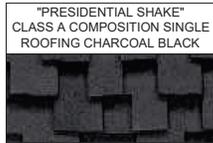

ADDRESS	1745 OSWALD PLACE
<b>PROJECT DESCRIPTION</b>	
EXISTING SECOND FLOOR AREA (337 SF) TO BE CONVERTED INTO A JUNIOR ADU. FIRST FLOOR 2 BEDROOM ADU (800 SF). ADDITION TO MAIN DWELLING ON FIRST AND SECOND FLOOR TO BE TOTAL OF 2,280 SF (MAXIMUM ALLOWABLE)	

<b>SITE DATA</b>	
ZONING	R1-6L
APN	216-03-020
LOT AREA	5,700 SF
BUILT	1955
PROPOSED JUNIOR ADU	337 SF (SECOND FLOOR)
PROPOSED ADU	800 SF (FIRST FLOOR)
<b>EXISTING FLOOR AREAS</b>	
FIRST FLOOR	1,275 SF
SECOND FLOOR	337 SF (FOR JUNIOR ADU)
GARAGE	375 SF
EXISTING TOTAL AREA =	1,987 SF
<b>PROPOSED ADDITION MAIN DWELLING</b>	
FIRST FLOOR	130 SF
SECOND FLOOR	500 SF
GARAGE	0 SF
PROPOSED AREA =	630 SF
<b>PROPOSED MAIN DWELLING GROSS FLOOR AREA (1,780 + 500)</b>	
FIRST FLOOR	130 SF
SECOND FLOOR	500 SF
GARAGE	0 SF
PROPOSED AREA =	630 SF
PROPOSED MAIN DWELLING GROSS FLOOR AREA (1,780 + 500)	2,280 SF
MAX FLOOR AREA ALLOWABLE (5,700 SF X 0.40)	2,280 SF (MAIN DWELLING)
PROPOSED LOT COVERAGE	2,191 SF
ALLOWABLE LOT COVERAGE (5,700 SF X 0.40)	2,280 SF

<b>SHEET INDEX</b>	
COV	COVER SHEET
A1	SITE PLANS SITE DATA
A2	EXISTING FLOOR PLANS
A3	PROPOSED FLOOR PLANS
FAD	FLOOR AREA DIAGRAMS
A4	EXTERIOR ELEVATIONS
A5	EXTERIOR ELEVATIONS
A6	ROOF PLAN
A7	BUILDING SECTIONS

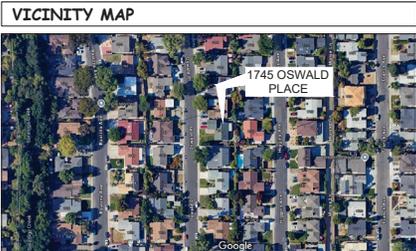

REVISIONS	BY

THIS DOCUMENT IS THE PROPERTY OF SSSANTOS DESIGNS AND IS TO BE USED ONLY FOR THE PROJECT AND SITE SPECIFICALLY IDENTIFIED HEREIN. ANY REUSE OR MODIFICATION OF THIS DOCUMENT WITHOUT THE WRITTEN PERMISSION OF SSSANTOS DESIGNS IS STRICTLY PROHIBITED. ALL RIGHTS RESERVED. © 2024 SSSANTOS DESIGNS. ALL RIGHTS RESERVED. WWW.SSSANTOSDESIGNS.COM

DESIGN & DOCUMENTATION BY  
**SSSANTOS DESIGNS**  
 302 Bloor Street West, 8th Floor, Toronto, Ontario, Canada M5W 1B5  
 Tel: 416-593-7159 Office Fax: 416-593-1942  
 Email: info@ssantosdesigns.com  
 Website: www.sssantosdesigns.com




SITE PLANS  
 SHEET INDEX  
 SITE DATA  
 PROJECT SCORE


REMODEL & ADDITION TO THE  
**TIWARI RESIDENCE**  
 1745 OSWALD PLACE  
 SANTA CLARA, CA 95051

DRAWN BY: RM / SS  
 CHECKED BY:  
 DATE: 28 JANUARY 2024  
 SCALE: AS NOTED  
 JOB NUMBER: NTR - 0425  
 SHEET:

**COV**

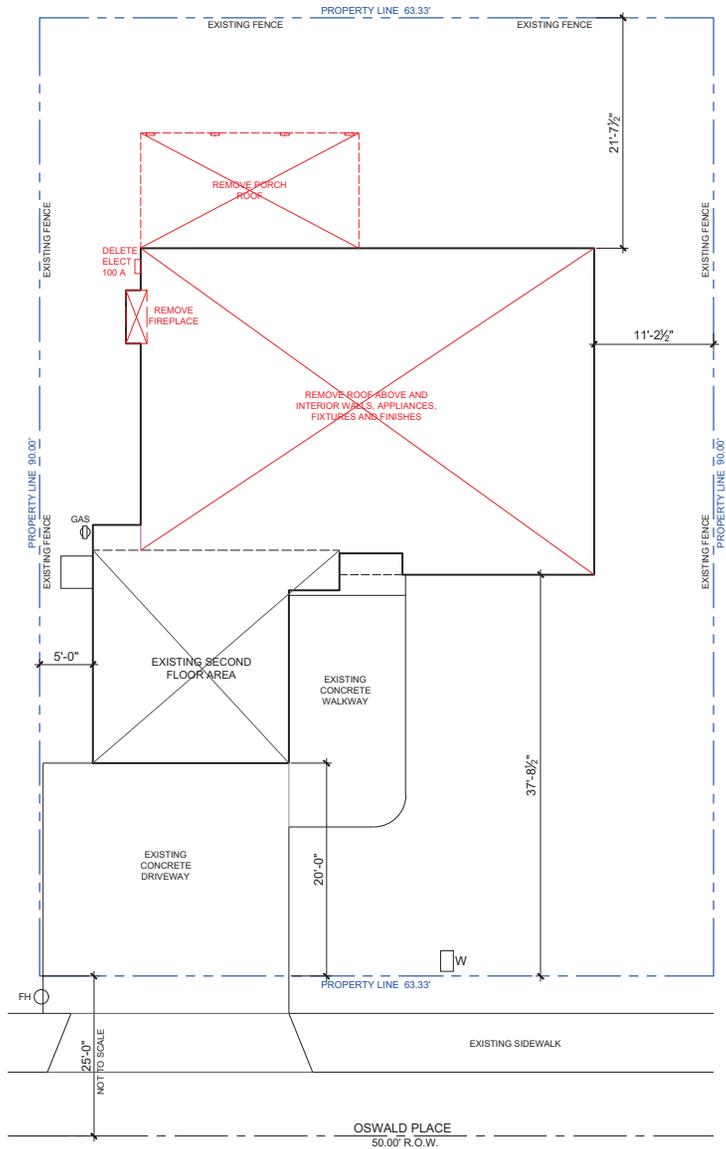

**EXISTING SITE PLAN** SCALE : 3/16" = 1' - 0"

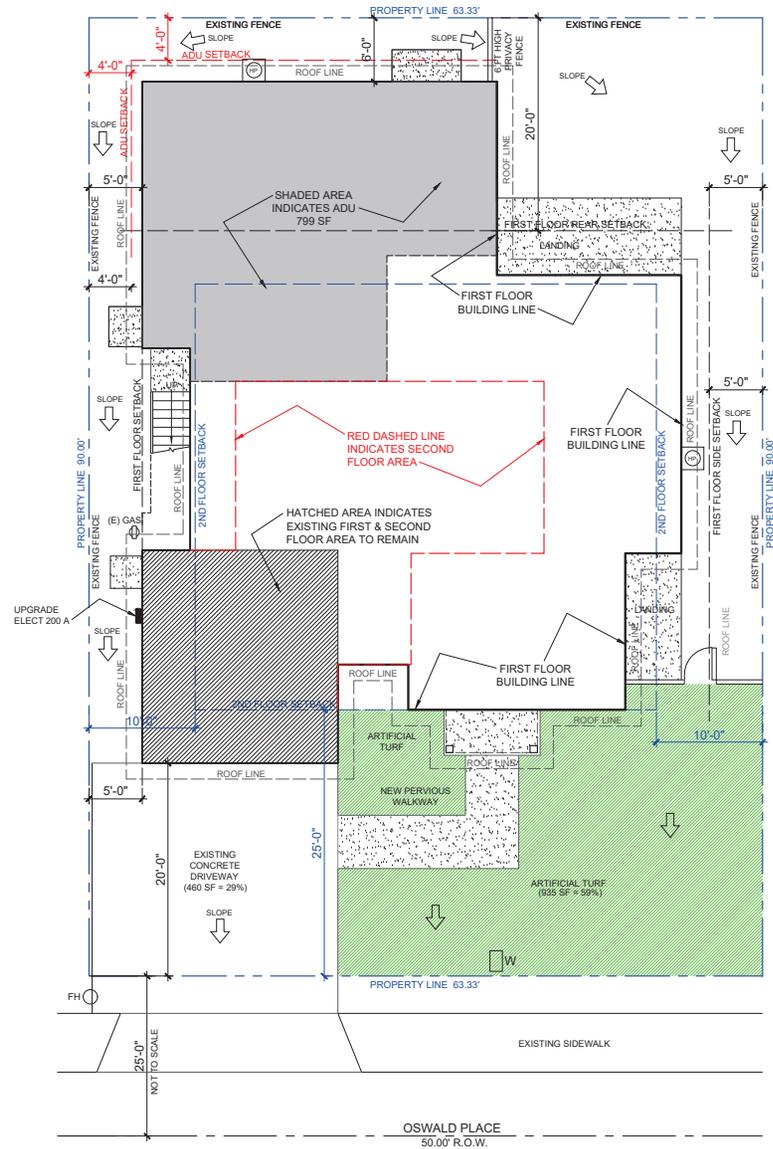

**PROPOSED SITE PLAN** SCALE : 3/16" = 1' - 0"

REVISIONS	BY

THIS DOCUMENT IS THE PROPERTY OF SSSANTOS DESIGNS AND IS TO BE USED ONLY FOR THE PROJECT AND SITE SPECIFICALLY IDENTIFIED HEREIN. ANY REUSE OR MODIFICATION OF THIS DOCUMENT WITHOUT THE WRITTEN PERMISSION OF SSSANTOS DESIGNS IS STRICTLY PROHIBITED. SSSANTOS DESIGNS SHALL NOT BE RESPONSIBLE FOR ANY ERRORS OR OMISSIONS IN THIS DOCUMENT.

DESIGN & DOCUMENTATION BY  
**SSSANTOS DESIGNS**  
 302 Shaw Street, Suite 8, Menlo Park, CA 94025  
 Tel: 650.796.7159 Office Fax: 650.946.1842  
 Email: info@ssantosdesigns.com  
 Web: www.sssantosdesigns.com



**SITE PLANS**  
**SHEET INDEX**  
**SITE DATA**  
**PROJECT SCOPE**

REMODEL & ADDITION TO THE  
**TIWARI RESIDENCE**  
 1745 OSWALD PLACE  
 SANTA CLARA, CA 95051

DRAWN BY: **RM / SS**  
 CHECKED BY:  
 DATE: **28 JANUARY 2026**  
 SCALE: **AS NOTED**  
 JOB NUMBER: **NTR - 0425**  
 SHEET:



**A1**

REVISIONS	BY

THIS DOCUMENT IS THE PROPERTY OF SSSANTOS DESIGNS AND SHALL REMAIN THE PROPERTY OF SSSANTOS DESIGNS. IT IS TO BE USED ONLY FOR THE PROJECT AND SITE SPECIFICALLY IDENTIFIED HEREIN. ANY REUSE OR MODIFICATION OF THIS DOCUMENT WITHOUT THE WRITTEN PERMISSION OF SSSANTOS DESIGNS IS STRICTLY PROHIBITED. SSSANTOS DESIGNS SHALL NOT BE RESPONSIBLE FOR ANY ERRORS OR OMISSIONS IN THIS DOCUMENT. SSSANTOS DESIGNS SHALL NOT BE RESPONSIBLE FOR ANY CONSTRUCTION VIOLATIONS OR VIOLATIONS OF ANY APPLICABLE REGULATIONS OR ORDINANCES. SSSANTOS DESIGNS SHALL NOT BE RESPONSIBLE FOR ANY DAMAGE TO OR DESTRUCTION OF ANY PROPERTY OR PERSONS. SSSANTOS DESIGNS SHALL NOT BE RESPONSIBLE FOR ANY COSTS INCURRED BY ANY PARTY AS A RESULT OF ANY SUCH VIOLATIONS OR DAMAGE.

**DEMOLITION NOTES**

1. VERIFY ALL EXISTING CONDITIONS WITH THAT SHOWN ON THE DRAWINGS AND NOTIFY THE DESIGNER OF ANY DISCREPANCIES BEFORE PROCEEDING WITH THE WORK.
2. DEMOLITION PLAN IS PROVIDED FOR REFERENCE ONLY. GENERAL CONTRACTOR SHALL CAREFULLY COORDINATE DEMOLITION AND REMOVAL WITH NOTES AND DIMENSIONS INDICATING THE EXTENT AND NATURE OF NEW CONSTRUCTION SHOWN IN THESE DOCUMENTS.
3. GENERAL CONTRACTOR IS RESPONSIBLE FOR SECURELY SHORING IN PLACE ALL OVERHEAD STRUCTURES PRIOR TO THE REMOVAL OF ANY EXISTING SUPPORT STRUCTURES. THE CONTRACTOR IS RESPONSIBLE FOR THE FABRICATION, ERECTION AND/OR JOB SAFETY. THE CONTRACTOR SHALL COMPLY WITH ALL LOCAL, STATE AND FEDERAL SAFETY REGULATIONS. THE CONTRACTOR SHALL BE SOLELY RESPONSIBLE FOR THE DESIGN AND INSTALLATION OF ALL SHORING, BRACING, FORM WORK, ETC., AS REQUIRED FOR THE PROTECTION OF LIFE AND PROPERTY DURING THE CONSTRUCTION OF THE BUILDING.
4. PERFORM DEMOLITION WITH GREAT CARE AND APPROPRIATE TOOLS TO NOT JEOPARDIZE STRUCTURES AND SYSTEMS REMAINING. IF A STRUCTURAL MEMBER NOT SHOWN FOR REMOVAL INTERFERES WITH THE NEW WORK, IMMEDIATELY NOTIFY THE DESIGNER AND OBTAIN APPROVAL BEFORE REMOVAL OF THE MEMBER.
5. CONTRACTOR SHALL IN A SAFE MANNER, PROTECT AND SUPPORT EXISTING CONSTRUCTION TO REMAIN AS REQUIRED DURING CONSTRUCTION.
6. ANY PENETRATIONS IN FIRE RATED CONSTRUCTION SHALL BE APPROPRIATELY FIRE RATED.
6. CAP-OFF PLUMBING, GAS, AND ELECTRICAL LINES AS REQUIRED.

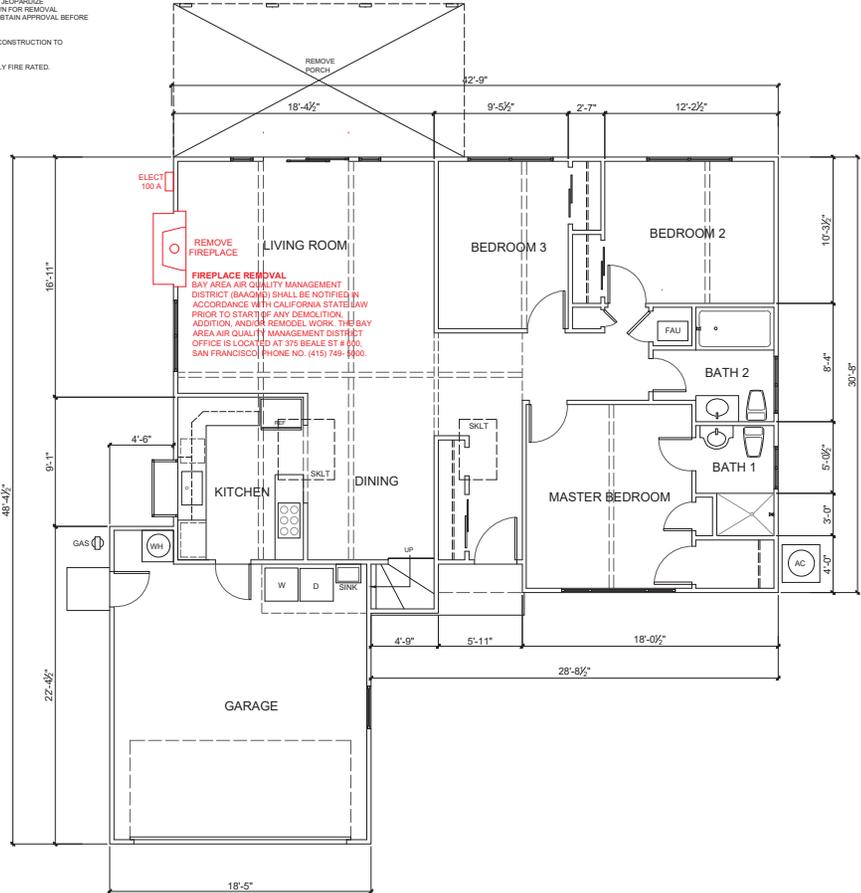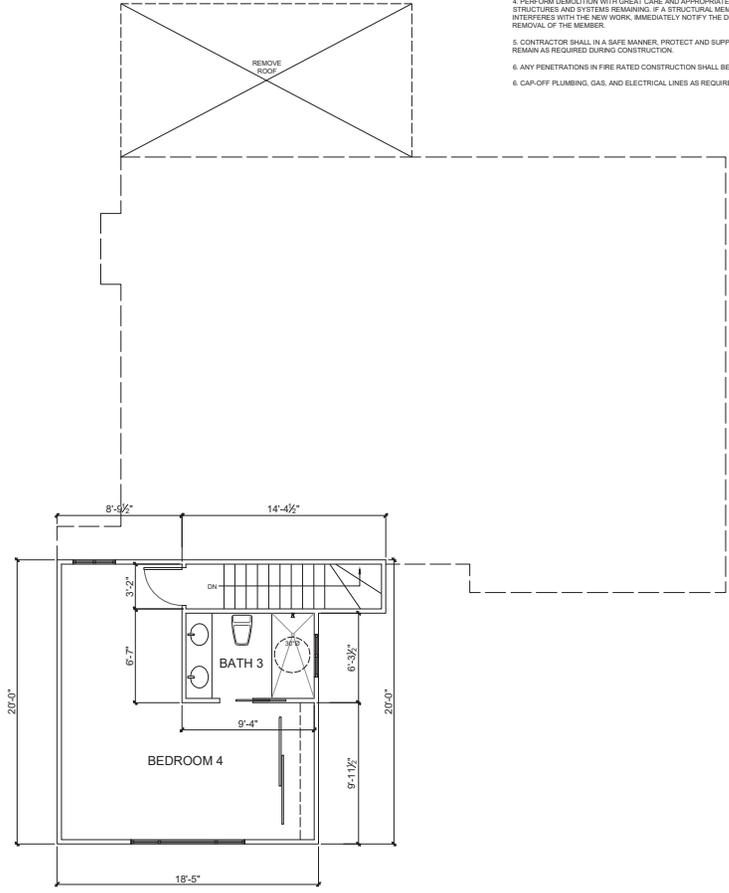

DESIGN & DOCUMENTATION BY  
**SSSANTOS DESIGNS**  
 302 Shaw Street Suite 8 Menlo Park, CA 94025  
 Tel: 650.796.1159 Office 650.946.1842  
 Email: sssantos@ssantosdesigns.com  
 Web: www.sssantosdesigns.com



EXISTING FLOOR PLANS

REMODEL ADDITION TO THE  
**TIWARI RESIDENCE**  
 1745 OSWALD PLACE  
 SANTA CLARA, CA 95051



DRAWN BY	RM / SS
CHECKED BY	
DATE	28 JANUARY 2026
SCALE	AS NOTED
JOB NUMBER	NTR - 0425
SHEET	A2

**EXISTING SECOND FLOOR PLAN**  
 HABITABLE AREA = 336 SF

SCALE : 1/4" = 1' - 0"

**EXISTING FIRST FLOOR PLAN**  
 GARAGE AREA = 375 SF  
 HABITABLE AREA = 1,258 SF

SCALE : 1/4" = 1' - 0"

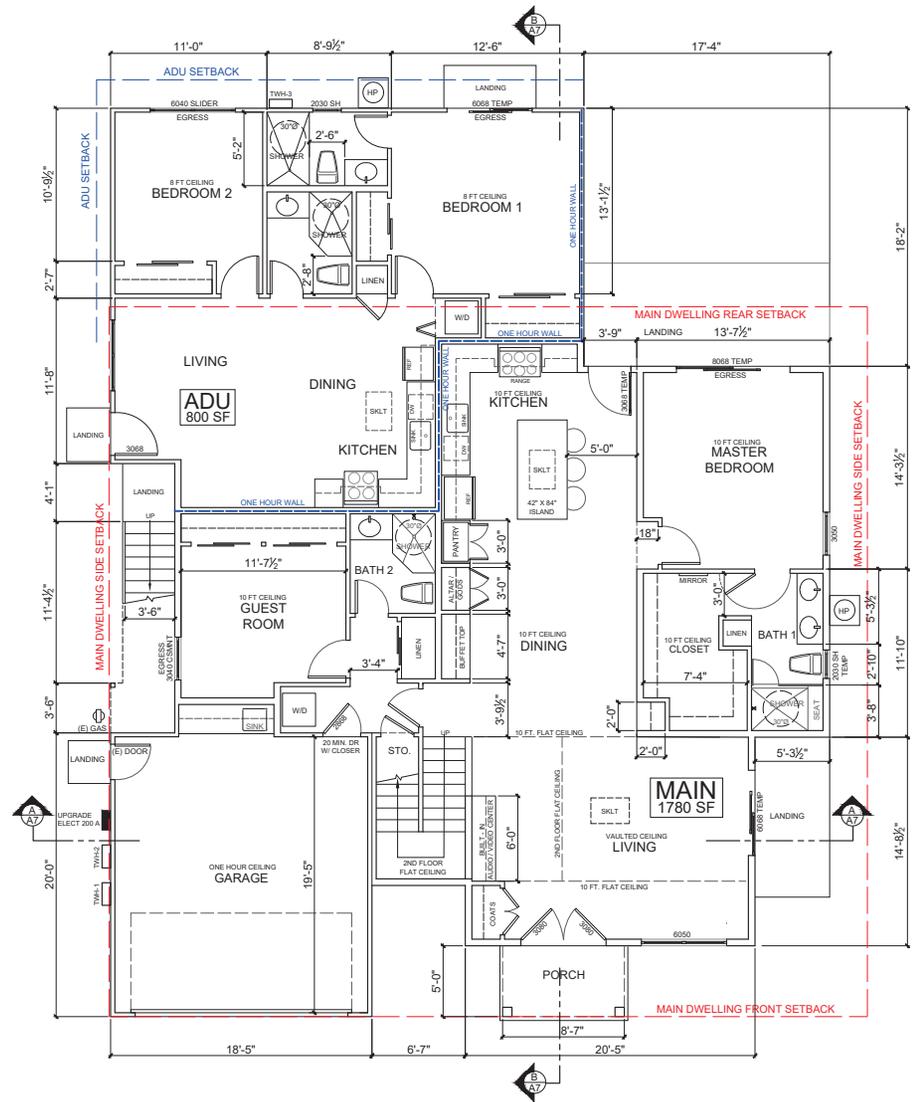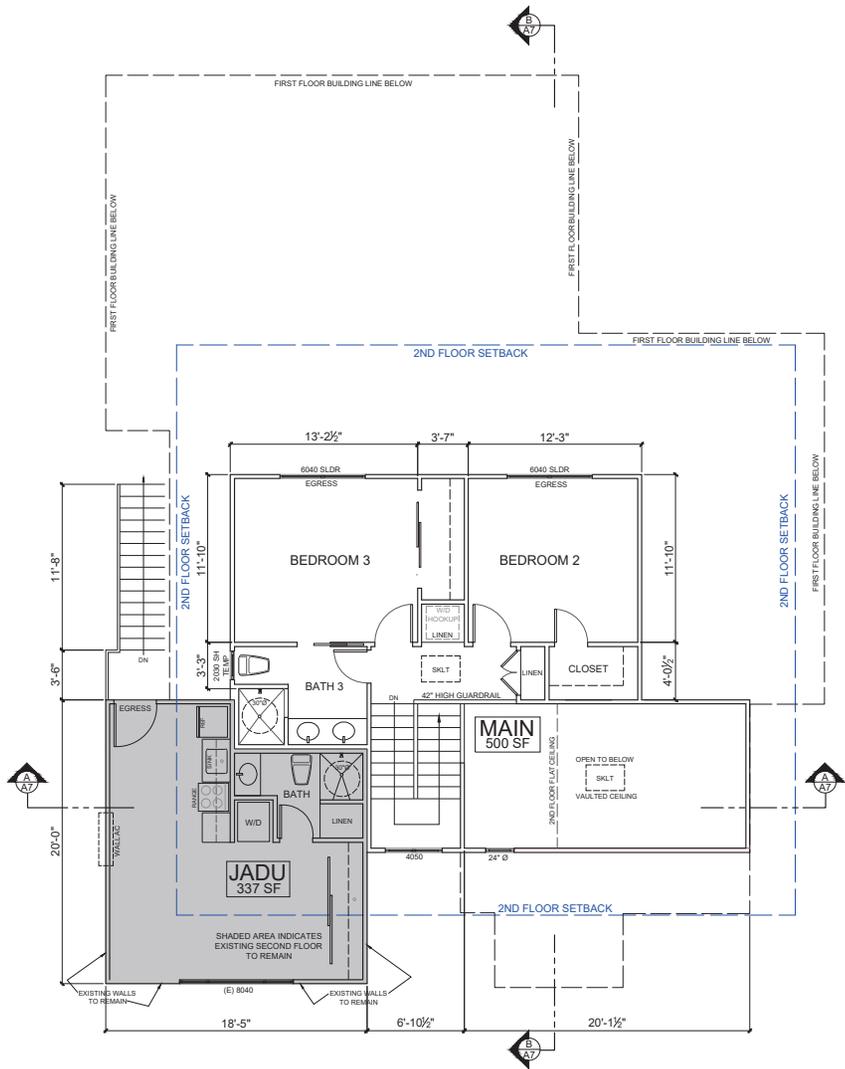

REVISIONS	BY

THIS DOCUMENT IS THE PROPERTY OF SSSANTOS DESIGNS. IT IS TO BE USED ONLY FOR THE PROJECT AND SITE SPECIFICALLY IDENTIFIED HEREIN. ANY REUSE OR MODIFICATION OF THIS DOCUMENT WITHOUT THE WRITTEN PERMISSION OF SSSANTOS DESIGNS IS STRICTLY PROHIBITED. SSSANTOS DESIGNS SHALL BE RESPONSIBLE FOR THE ACCURACY OF THE INFORMATION PROVIDED HEREIN. SSSANTOS DESIGNS SHALL NOT BE RESPONSIBLE FOR ANY ERRORS OR OMISSIONS IN THIS DOCUMENT. SSSANTOS DESIGNS SHALL NOT BE RESPONSIBLE FOR ANY CONSEQUENCES ARISING FROM THE USE OF THIS DOCUMENT. SSSANTOS DESIGNS SHALL NOT BE RESPONSIBLE FOR ANY DAMAGE TO PERSONS OR PROPERTY ARISING FROM THE USE OF THIS DOCUMENT. SSSANTOS DESIGNS SHALL NOT BE RESPONSIBLE FOR ANY VIOLATION OF ANY APPLICABLE LAWS, REGULATIONS, OR ORDINANCES. SSSANTOS DESIGNS SHALL NOT BE RESPONSIBLE FOR ANY COSTS INCURRED BY ANY PARTY IN CONNECTION WITH THE USE OF THIS DOCUMENT. SSSANTOS DESIGNS SHALL NOT BE RESPONSIBLE FOR ANY DELAYS OR DISRUPTIONS IN THE SCHEDULE OF THE PROJECT ARISING FROM THE USE OF THIS DOCUMENT. SSSANTOS DESIGNS SHALL NOT BE RESPONSIBLE FOR ANY OTHER MATTERS ARISING FROM THE USE OF THIS DOCUMENT.

DESIGN & DOCUMENTATION BY  
**SSSANTOS DESIGNS**  
 302 Shaw Street, Suite 8, Manteca, CA 95030  
 Tel: 450.796.1199 Office Fax: 450.946.1842  
 Email: sssantosdesigns@ssantosdesigns.com  
 WWW.SSSANTOSDESIGNS.COM



PROPOSED  
 FLOOR PLANS

REMODEL ADDITION TO THE  
**TIWARI RESIDENCE**  
 1745 OSWALD PLACE  
 SANTA CLARA, CA 95051

DRAWN BY: RM / SS  
 CHECKED BY:  
 DATE: 28 JANUARY 2026  
 SCALE: AS NOTED  
 JOB NUMBER: NTR - 0425  
 SHEET:

**A3**

**JUNIOR ADU FLOOR AREA**

MARK	SIZE	AREA
A	3.50 X 9.01	31.54
B	16.54 X 18.42	304.67

JUNIOR ADU TOTAL AREA = 337 SF

**ADU FLOOR AREA**

MARK	SIZE	AREA
A	10.50 X 16.44	172.62
B	22.88 X 25.00	572.00
C	3.00 X 18.42	55.26

ADU TOTAL AREA = 800 SF

**MAIN DWELLING FLOOR AREAS**

FIRST FLOOR AREAS		
MARK	SIZE	AREA
A	18.42 X 20.00	368.40
B	10.66 X 6.58	70.14
C	20.42 X 14.71	300.38
D	18.38 X 15.96	293.35
E	22.54 X 26.13	588.97
F	5.29 X 26.13	138.23
G	10.50 X 2.00	21.00

FIRST FLOOR AREA = 1,780 SF

**SECOND FLOOR AREAS**

MARK	SIZE	AREA
A	9.63 X 3.16	30.43
B	29.00 X 16.16	468.65

SECOND FLOOR AREA = 500 SF

**MAIN DWELLING  
TOTAL FLOOR AREA  
1,780 SF + 500 = 2,280 SF**


**PORCH AREA**

MARK	SIZE	AREA
1	8.50 X 5.00	42.50

TOTAL PORCH AREA = 42.50 SF


**LOT AREA COVERAGE**

PORCHES	42.50 SF
GARAGE	368.40 SF
MAIN DWELLING	1,780.00 SF
<b>TOTAL</b>	<b>2,290.90 SF</b>

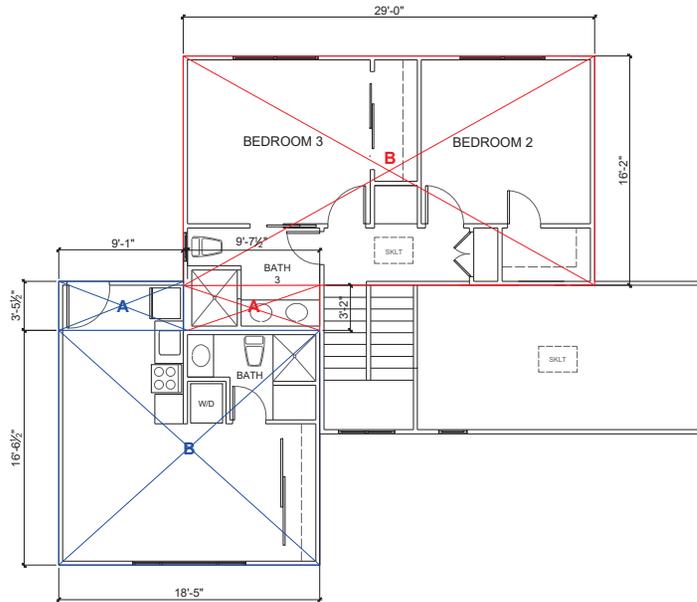

**PROPOSED SECOND FLOOR PLAN**

SCALE: 3/16" = 1' - 0"

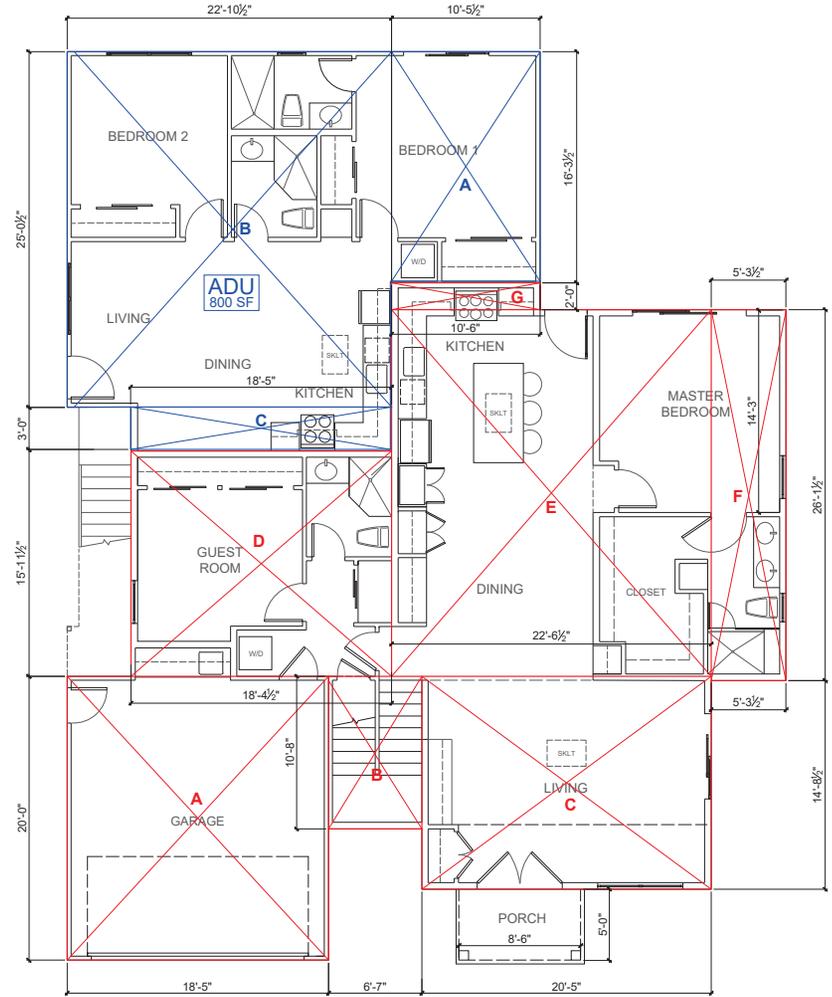

**PROPOSED ADU AREA = 800 SF  
MAIN DWELLING 1ST FLR AREA = 1,780 SF (INCLUDES GARAGE AREA)  
PROPOSED FIRST FLOOR PLAN**

SCALE: 3/16" = 1' - 0"

REVISIONS	BY

ALL REVISIONS AND THE ORIGINAL DRAWING SHALL BE MAINTAINED IN THE OFFICE OF THE ARCHITECT. THE ARCHITECT SHALL BE RESPONSIBLE FOR THE ACCURACY OF THE INFORMATION PROVIDED HEREON. 

DESIGN & DOCUMENTATION BY  
**SSANTOS DESIGNS**  
302 Shaw Street, Suite 8, Menlo Park, CA 94025  
Tel: 650.796.7159 | Office: 650.946.1842  
Email: info@ssantosdesigns.com  
Web: www.ssantosdesigns.com




**FLOOR AREA  
DIAGRAM**

REMODEL ADDITION TO THE  
**TWARI RESIDENCE**  
1745 OSWALD PLACE  
SANTA CLARA, CA 95051

DRAWN BY	RM / SS
CHECKED BY	
DATE	28 JANUARY 2026
SCALE	AS NOTED
JOB NUMBER	NTR - 0425
SHEET	


**FAD**



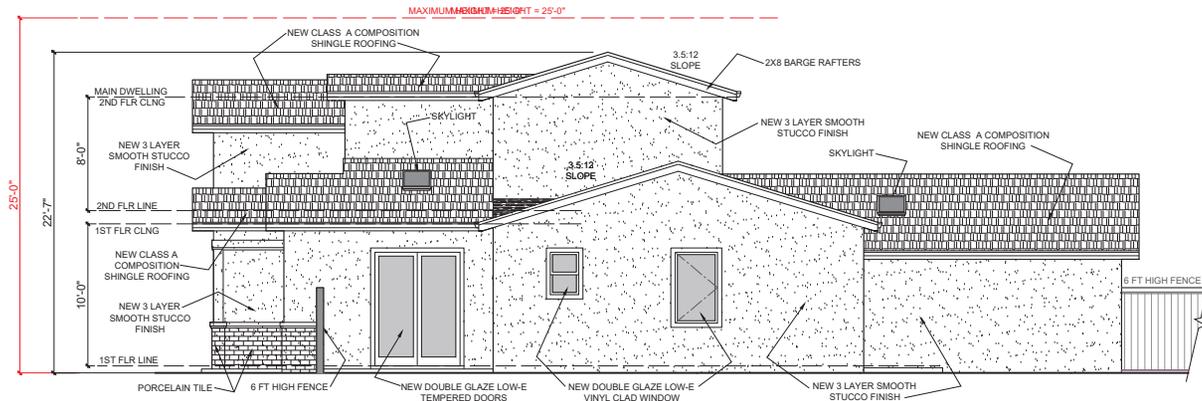


PROPOSED RIGHT SIDE ELEVATION

SCALE: 1/4" = 1'-0"

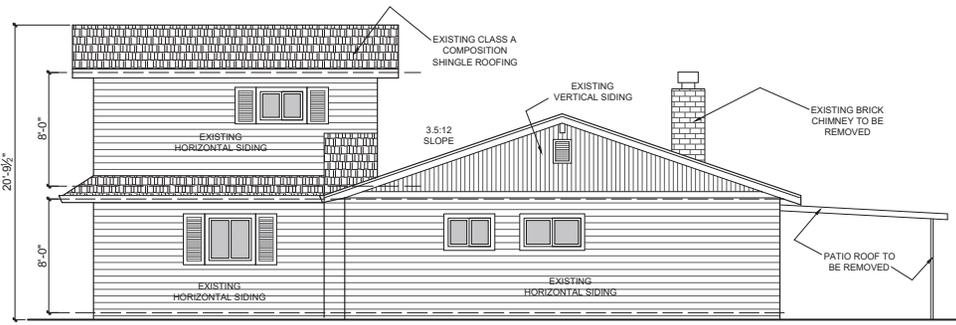


EXISTING RIGHT SIDE ELEVATION

SCALE: 1/4" = 1'-0"

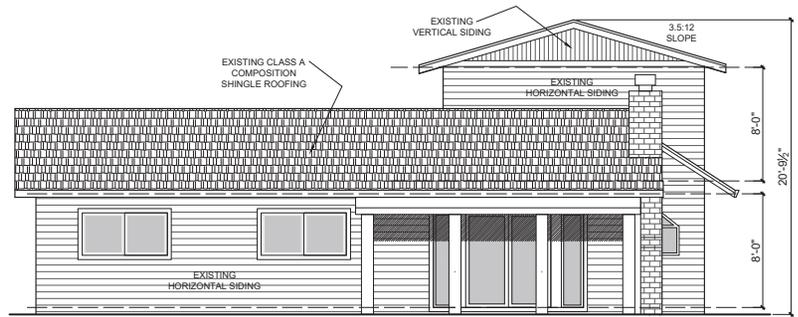

EXISTING REAR ELEVATION

SCALE: 1/4" = 1'-0"

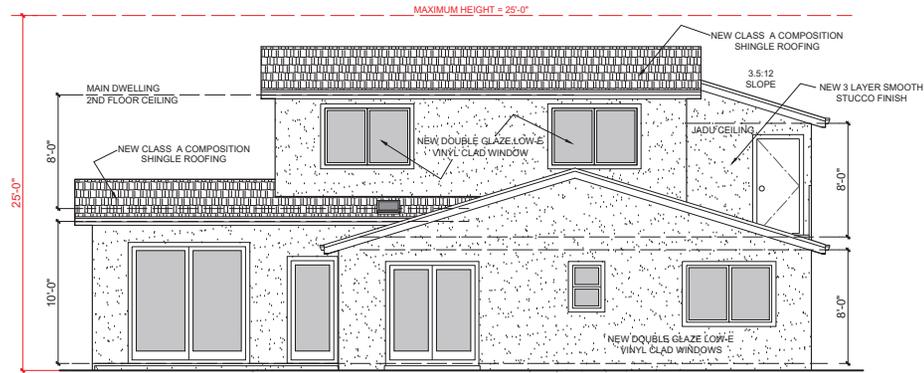

PROPOSED REAR ELEVATION

SCALE: 1/4" = 1'-0"

REVISIONS	BY

DESIGN & DOCUMENTATION BY  
**SSANTOS DESIGNS**  
 302 Bay Street, Suite 8, Marina, CA 94033  
 Tel: 415.796.7159 Office 415.946.1942  
 Email: ssantos@ssantosdesigns.com  
 Web: www.ssantosdesigns.com




EXTERIOR  
 ELEVATIONS

REMODEL ADDITION TO THE  
**TWARI RESIDENCE**  
 1745 OSWALD PLACE  
 SANTA CLARA, CA 95051

DRAWN BY: RM / SS  
 CHECKED BY:  
 DATE: 28 JANUARY 2026  
 SCALE: AS NOTED  
 JOB NUMBER: NTR - 0425  
 SHEET:


**A5**



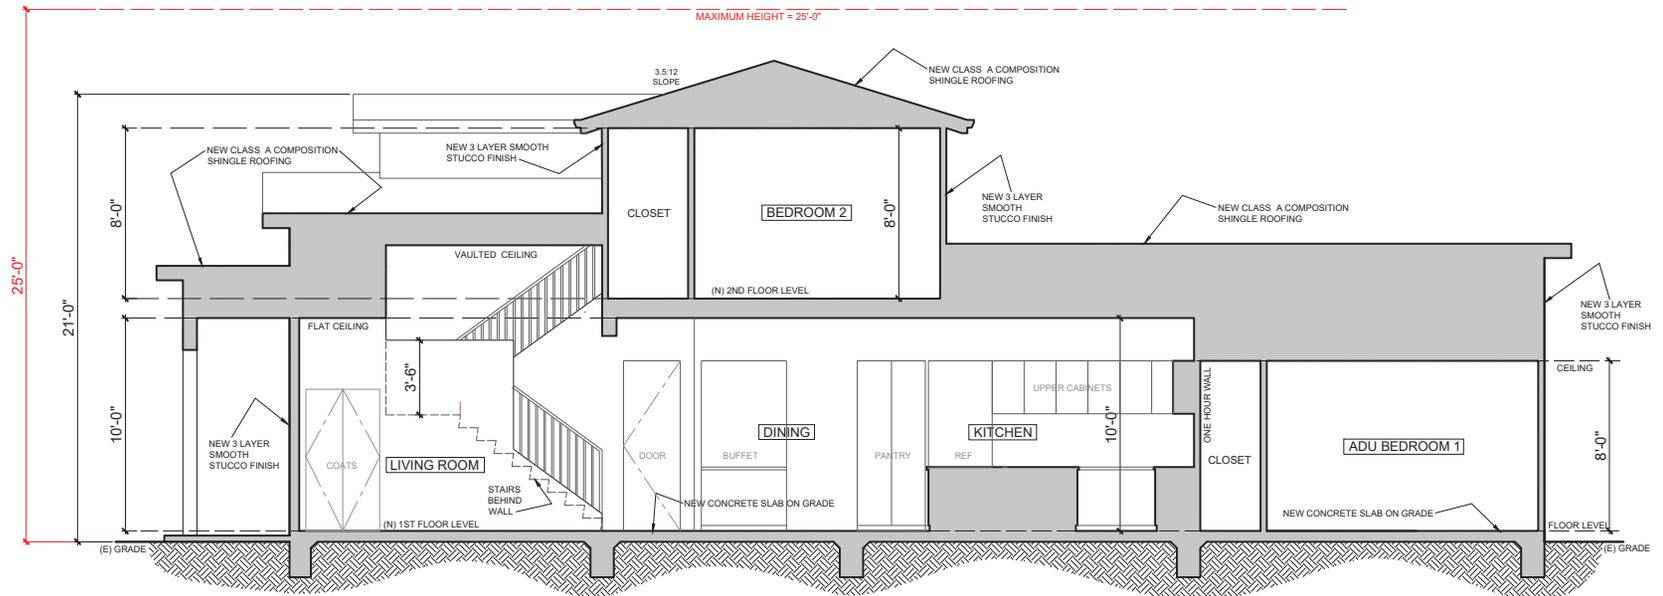

SECTION B-B

SCALE : 3/8" = 1' - 0"

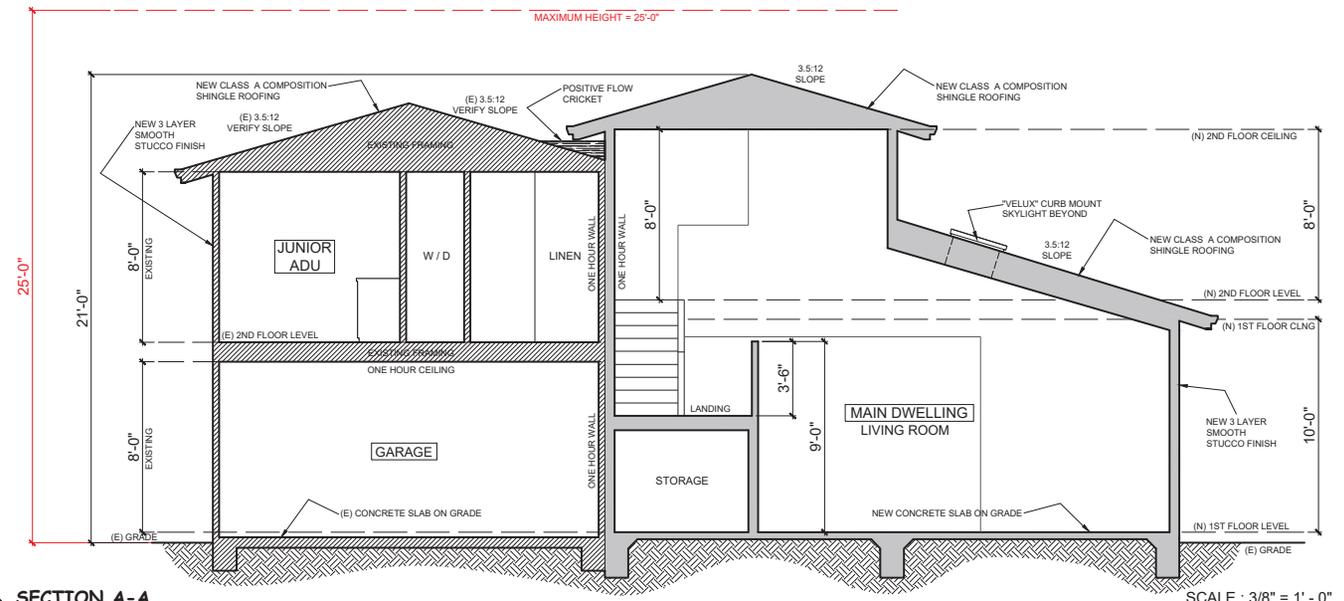

SECTION A-A

SCALE : 3/8" = 1' - 0"

REVISIONS	BY

ALL REVISIONS AND FIELD CORRECTIONS SHALL BE MADE TO THE DRAWING BY THE ARCHITECT. THE ARCHITECT SHALL BE RESPONSIBLE FOR THE ACCURACY OF THE INFORMATION PROVIDED HEREON. 

DESIGN & DOCUMENTATION BY  
**SSANTOS DESIGNS**  
 302 Shaw Street, Suite 8, Marina, CA 94028  
 TEL: 415.796.1942 Office 415.946.1942  
 EMAIL: SSANTOSDESIGNS@GMAIL.COM  
 WWW: SSANTOSDESIGNS.COM



BUILDING SECTIONS

REMODEL & ADDITION TO THE  
**TWARI RESIDENCE**  
 1745 OSWALD PLACE  
 SANTA CLARA, CA 95051

DRAWN BY: RM / SS  
 CHECKED BY:  
 DATE: 28 JANUARY 2026  
 SCALE: AS NOTED  
 JOB NUMBER: NTR - 0425  
 SHEET:

**A7**