


1ST FL: 1568+325 (ADU)+420 (G) SF

1F FLOOR PLAN

SCALE: 1/8" = 1'-0"

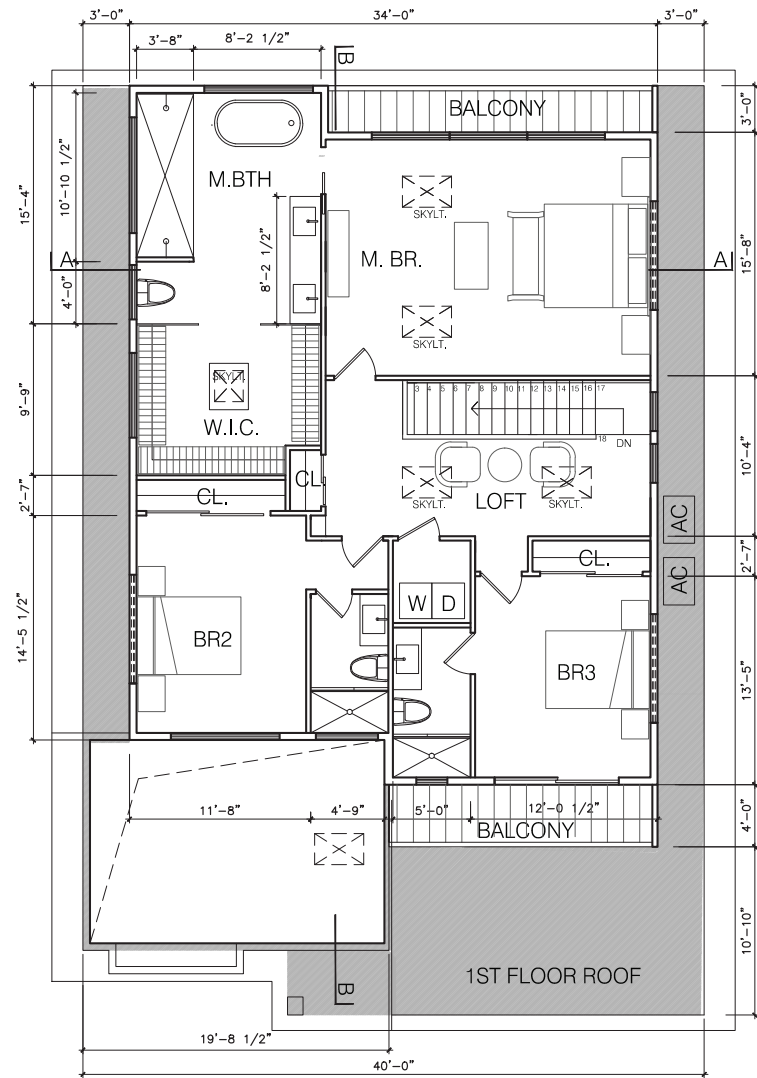

2ND FL: 1364 SF

2F FLOOR PLAN

SCALE: 1/8" = 1'-0"



LNx ARCHITECTURE INC.  
6710 ORTE SANTA MARIA  
SAN ANTONIO, TEXAS 78249  
TEL: 925.357.5801


PROJECT NAME

3074 MCKINLEY DR., SANTA CLARA  
A NEW HOME  
OWNER NAME: KIRAN THIRUMALAI

DATE: 05/25/2023  
SCALE: AS SHOWN  
SHEET NAME  
FLOOR PLANS

SHEET NO.

A-2.1

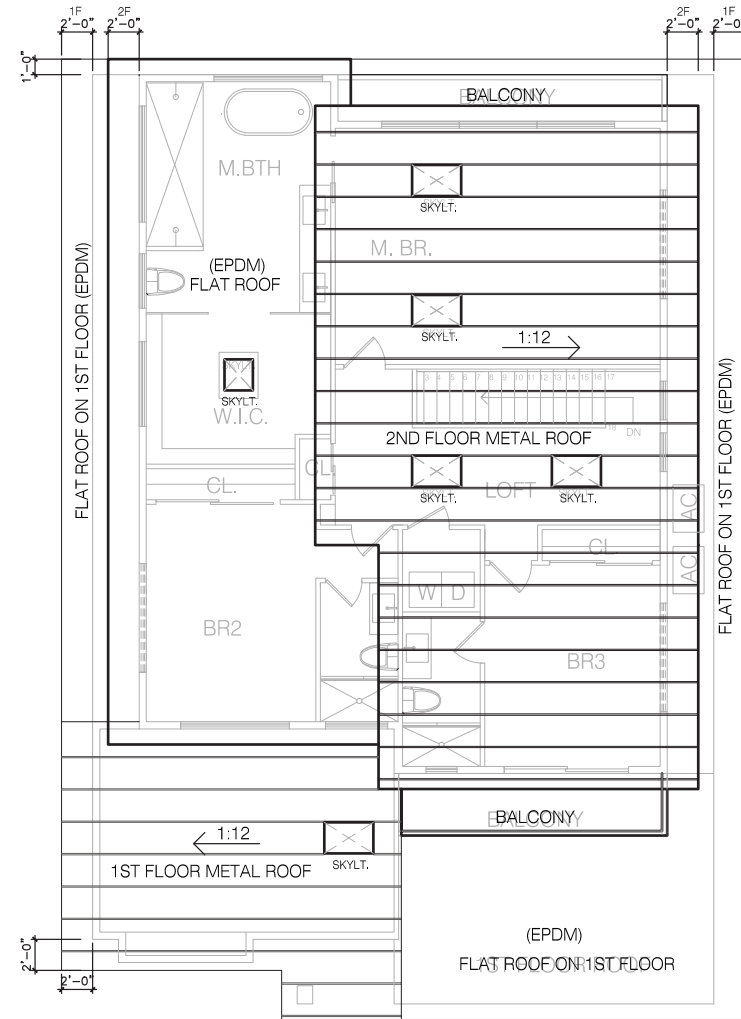

**ROOF PLAN**

SCALE: 1/8" = 1'-0"



**LNx ARCHITECTURE INC.**  
 6710 ORTE SANTA MARIA  
 BAYVIEW LANE  
 TEL: 925.357.5801

PROJECT NAME

3074 MCKINLEY DR., SANTA CLARA  
 A NEW HOME  
 OWNER NAME: KIRAN THIRUMALAI


DATE: 05/25/2023  
 SCALE: AS SHOWN  
 SHEET NAME

ROOF PLAN


SHEET NO.

A-2.2

ELEVATION A (FRONT)  
SCALE: 1/8" = 1'-0"

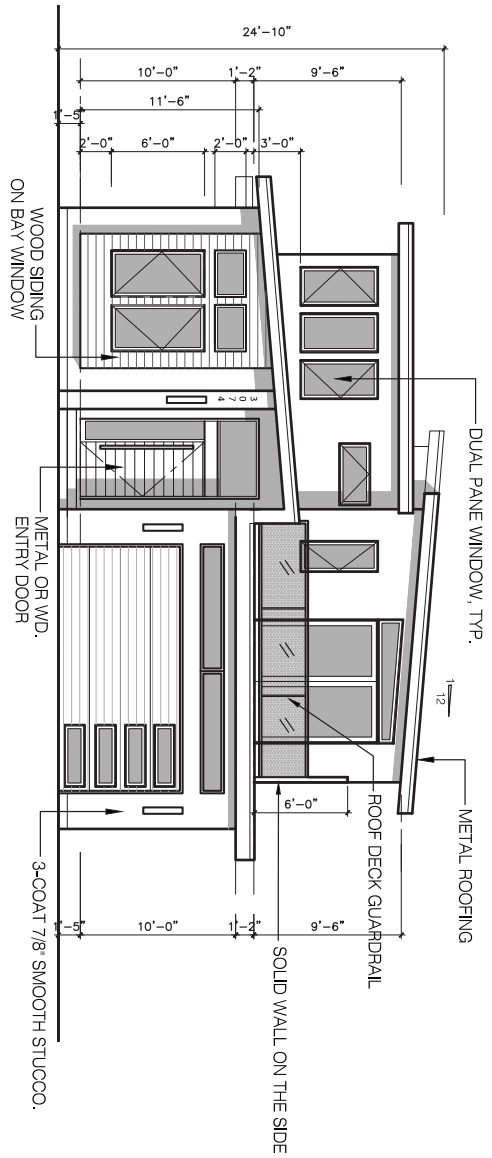

ELEVATION B (LEFT)  
SCALE: 1/8" = 1'-0"

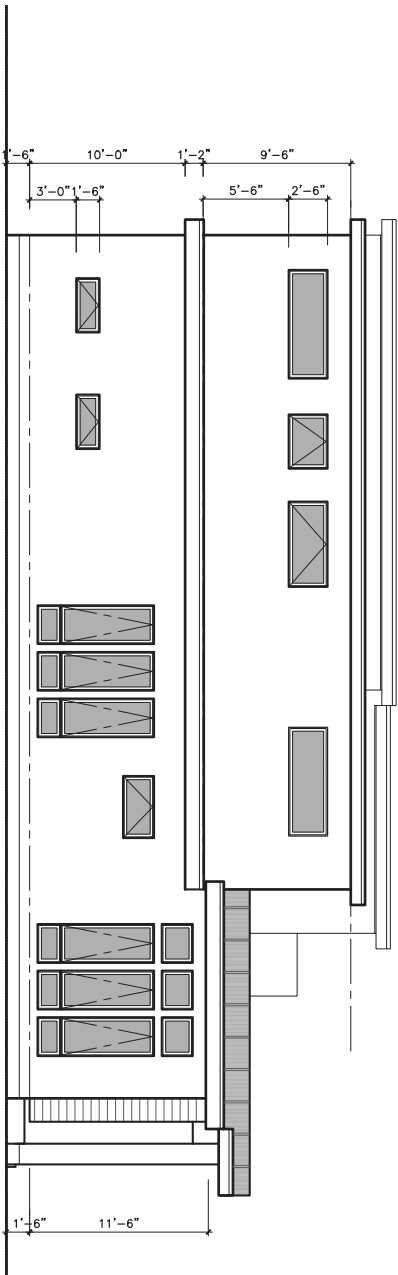

**LNX**  
ARCHITECTURE  
INC.  
6710 CORTE SANTA MARIA  
PLEASANTON, CA 94566  
3PMI\_LNXARCHITECTURE@GMAIL.COM  
TEL: 925 357 5801


PROJECT NAME

3074 MCKINLEY DR., SANTA CLARA  
A NEW HOME  
OWNER NAME: KIRAN THIRUMALAI

DATE: 05/25/2023  
SHEET NUMBER:  
SHEET TITLE:  
ELEVATIONS


SHEET NO.

A-3.1

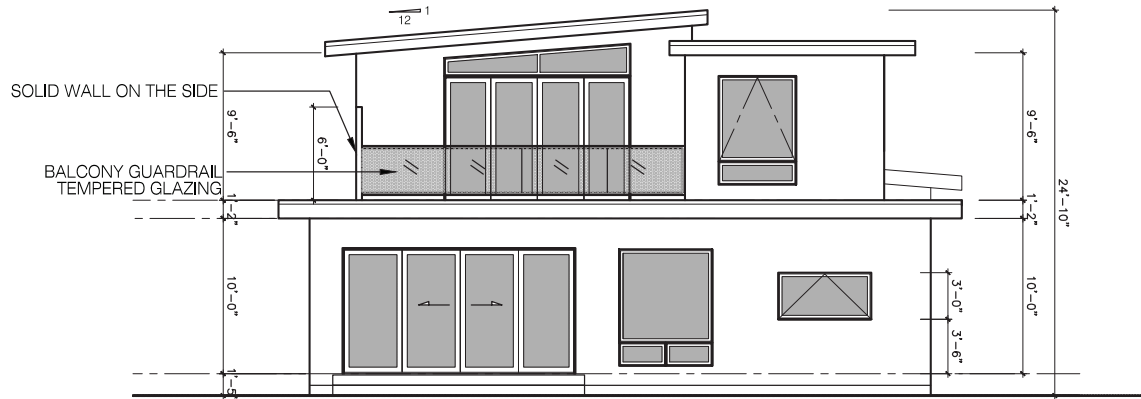

ELEVATION C (REAR)

SCALE: 1/8" = 1'-0"

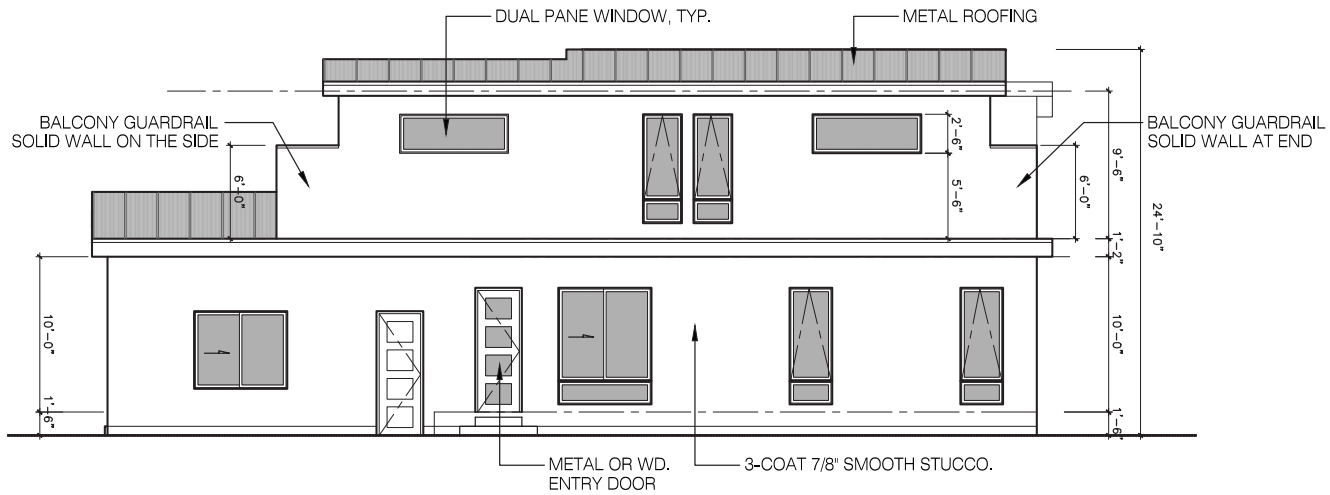

ELEVATION B (RIGHT)

SCALE: 1/8" = 1'-0"



LNK  
ARCHITECTURE  
INC.  
6710 ORTE SANTA MARIA  
BALBOA LINDAS (T) 337.880.1100  
TEL: 925.357.5801

PROJECT NAME


3074 MCKINLEY DR., SANTA CLARA  
A NEW HOME  
OWNER NAME: KIRAN THIRUMALAI

DATE: 05/25/2023  
SCALE: AS SHOWN  
SHEET NAME

ELEVATIONS


SHEET NO.

A-3.2

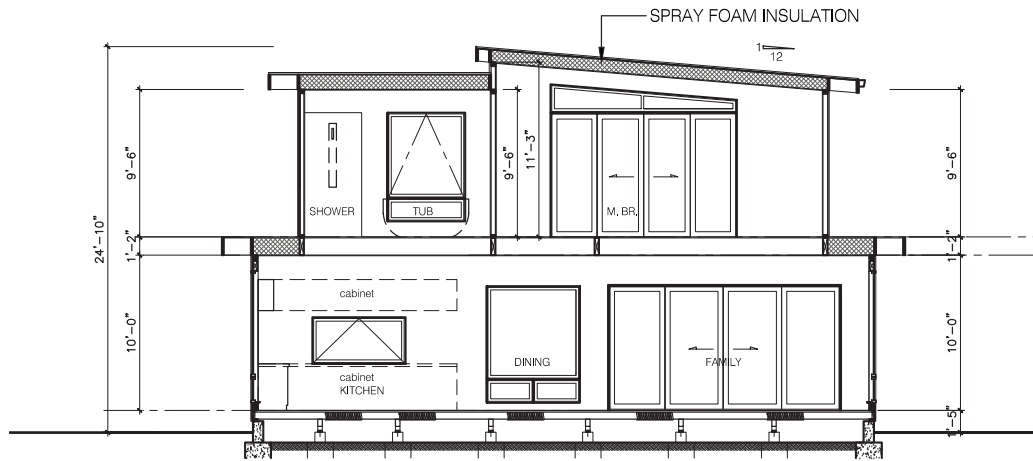

**BUILDING SECTION A - A**

SCALE: 1/8" = 1'-0"

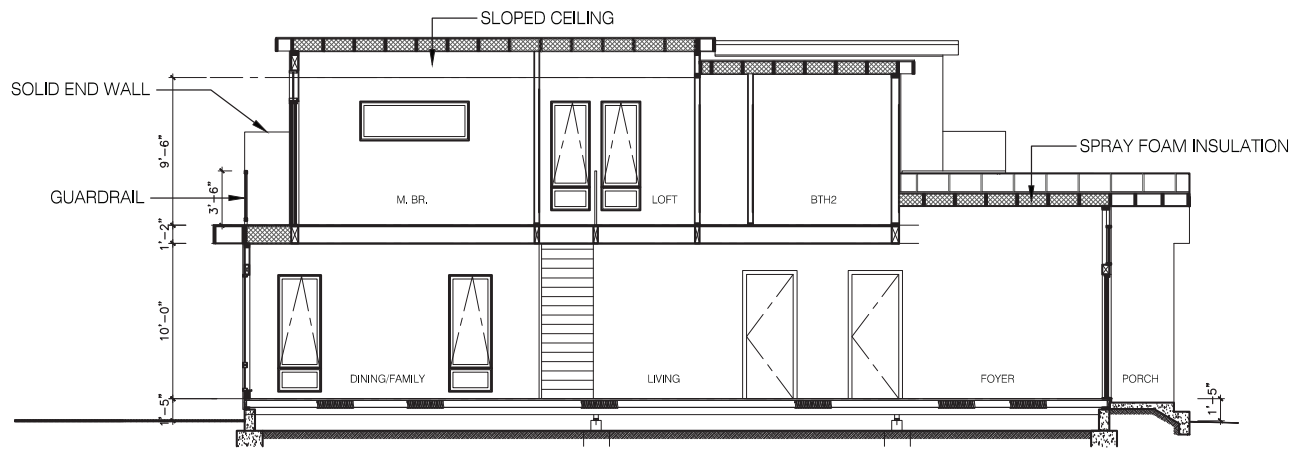

**BUILDING SECTION B - B**

SCALE: 1/8" = 1'-0"



**LNK ARCHITECTURE INC.**  
 6710 ORTE SANTA MARIA  
 BAKERSFIELD, CALIFORNIA  
 TEL: 925.357.5801

PROJECT NAME

3074 MCKINLEY DR., SANTA CLARA  
 A NEW HOME  
 OWNER NAME: KIRAN THIRUMALAI

DATE: 05/25/2023  
 SCALE: AS SHOWN  
 SHEET NAME

SECTIONS

SHEET NO.

A-3.3