


Fremont St.

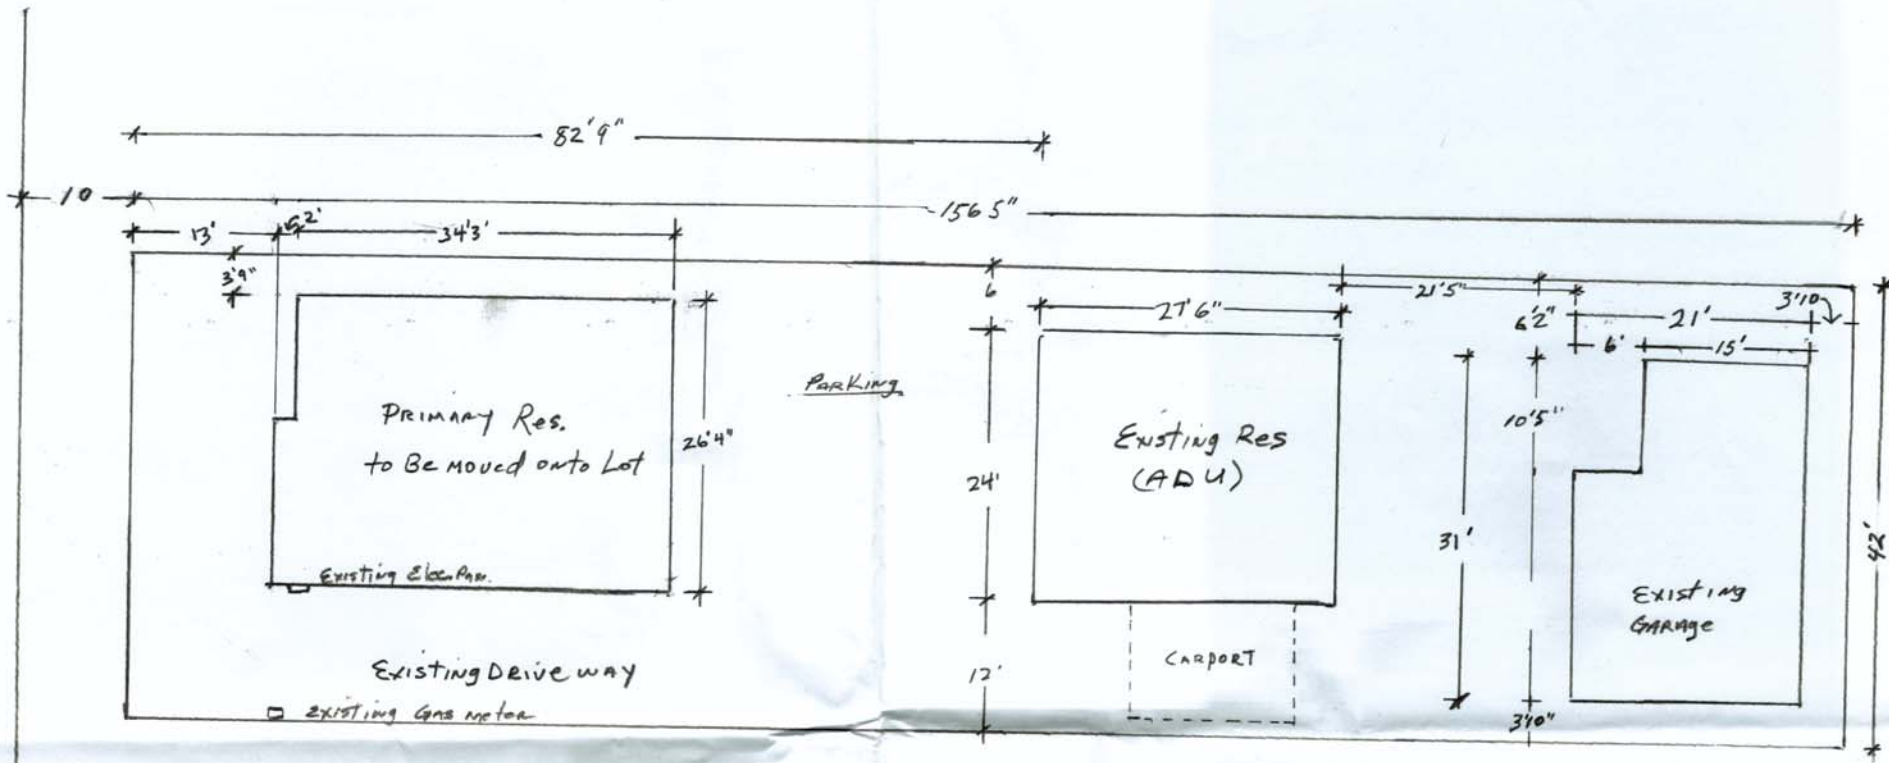

Scope of Work

1. Move Existing House at 645 Benton St to 1653 Fremont St.
2. Construct new Foundation and piers Under House
3. Install New 4" ABS Sewer line.
4. Install New 200 Amp Elec. Service to Primary House
5. Install new Gas line to Primary House
6. Install new Concrete Landings and Steps at Front & Back Doors

FRONT Set BACKS on Existing Residents

- 1 - 1787 Fremont - 11' Set Back
- 2 - 1789 Fremont - 12'6" Set Back
- 3 - 1791 Fremont - 12' Set Back
- 4 - 1725 Fremont - 14'8" Set Back

Primary Res - 896 Sq. Ft.
ADU Existing Res. 660 Sq. Ft.
Existing Garage 589 Sq. Ft.

Proposed Coverage 2145 Sq. Ft.

Lot Size 6573 Sq. Ft.

Difference (Yard Size) 4428 Sq. Ft.




Plot Plan


No City Utility Easement Within Property

FRANK CORREIA - Jeannine Stewart		
SCALE: 1/8" = 1'	APPROVED BY:	DRAWN BY: FMC
DATE:		REVISED:
1653 Fremont St		
APN 269-12-017		DRAWING NUMBER: 1


Floor Plan Primary Res

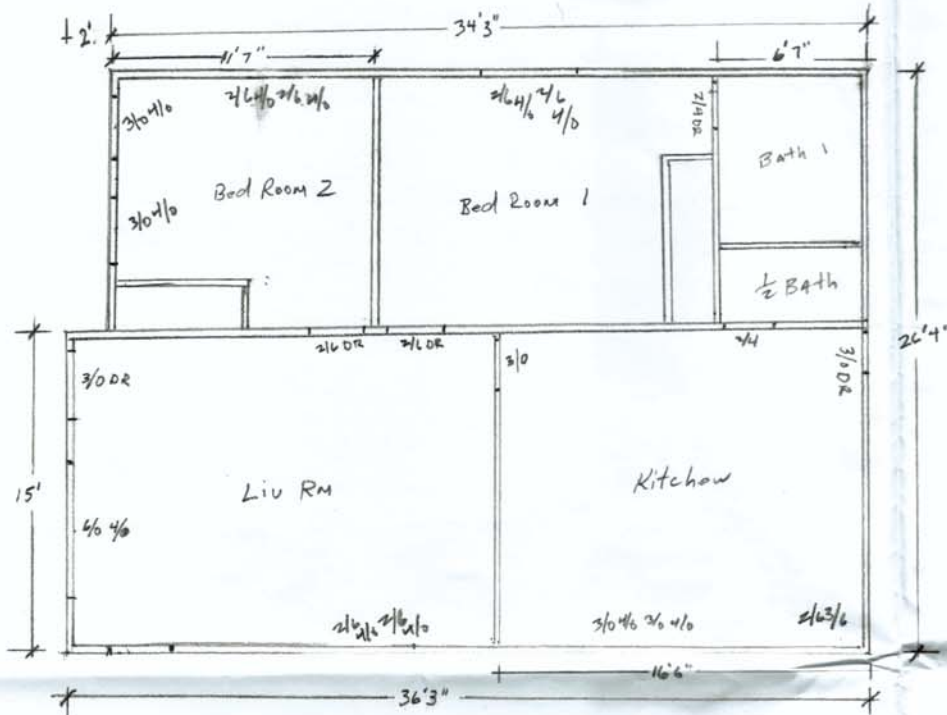

Proposed Foundation

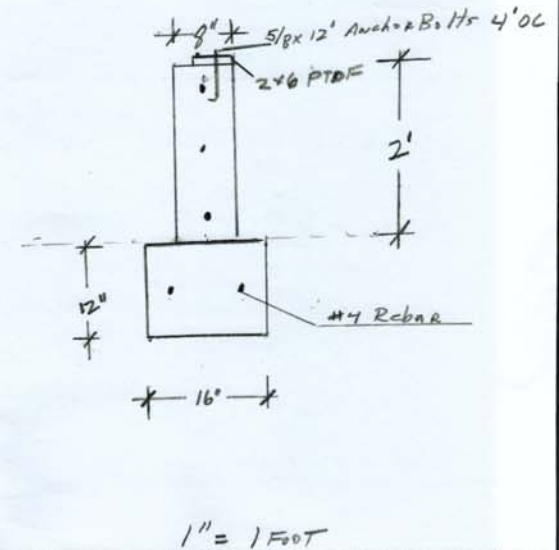


Existing ADU Res Floor Plan

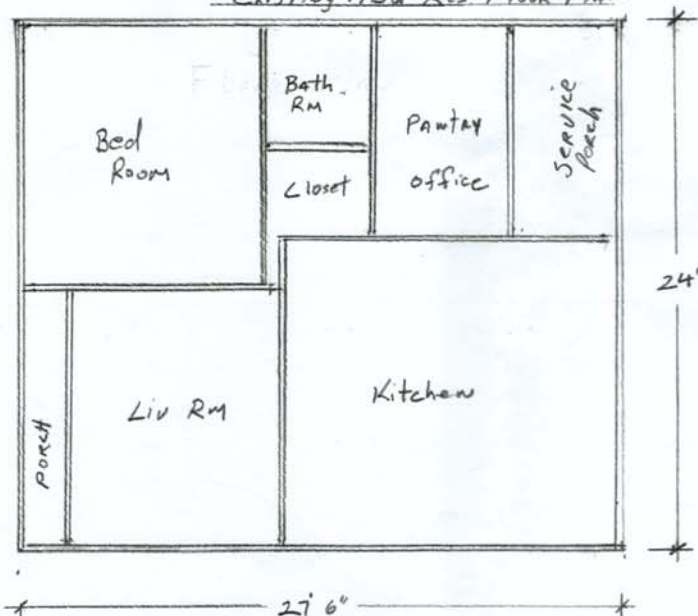

Garage Has No Interior Walls

FRANK CORREIA & LEANNIE STEWART			
SCALE: 1/4" = 1'	APPROVED BY:		DRAWN BY:
DATE:			REVISED:
Proposed Residence to Be moved to 1653 Fremont St			
APN 269-12-017			DRAWING NUMBER 2

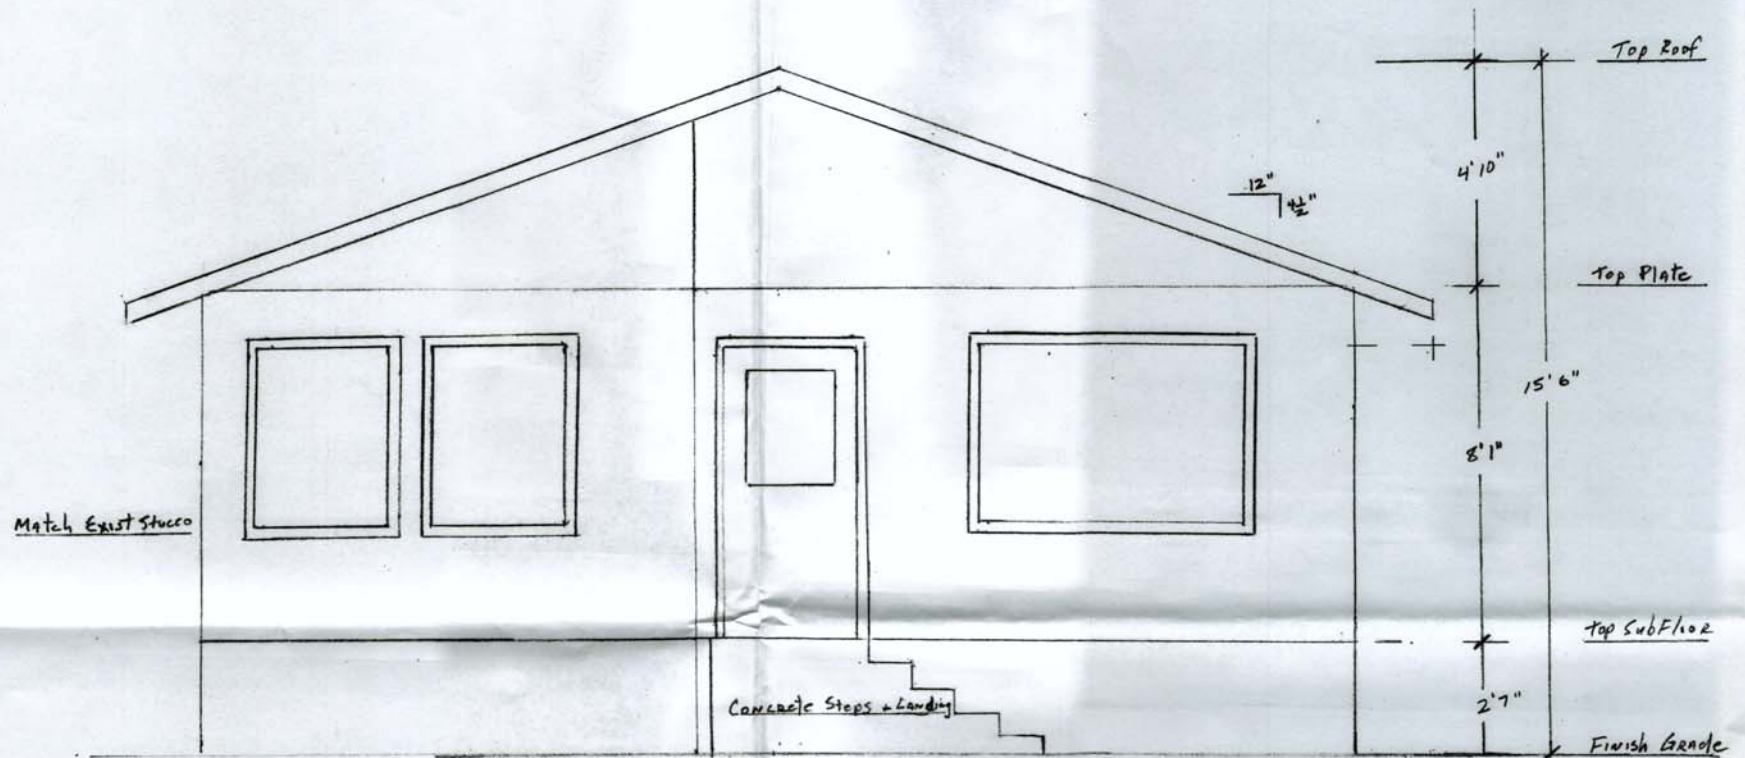

Front Elevation

FRANK CORREIA + JENNIE STEWART		
SCALE:	APPROVED BY:	DRAWN BY:
DATE:		REVISED:
1653 FREMONT ST		
APN 269-12-017		DRAWING NUMBER 3