


GRAPHIC SYMBOLS		MATERIAL SYMBOLS		ABBREVIATIONS	
	ARROW INDICATES DIRECTION OF SECTION CUT		GROUT CONCRETE FILL		EXISTING CONSTRUCTION
	SECTION LETTER DESIGNATION SHEET ON WHICH SECTION IS DRAWN		CM-U		BAT INSULATION
	PARTITION TYPE SEE PARTITION SCHEDULE		SPLIT FACE BLOCK		RIGID INSULATION
	DETAIL NUMBER DESIGNATION SHEET ON WHICH DETAIL IS DRAWN		GRAVEL		WOOD FRAMING OR BLOCKING
	NUMBER DESIGNATING ELEVATION IN ROOM		EARTH		WOOD FINISH
	SHEET ON WHICH ELEVATION IS DRAWN		STEEL		SEALANT
	REVISION INDICATES AREA OF CHANGE		CONCRETE		GYPSUM BOARD
	INDICATES REVISION NUMBER		PLYWOOD		NEW PARTITION
	CENTER LINE				

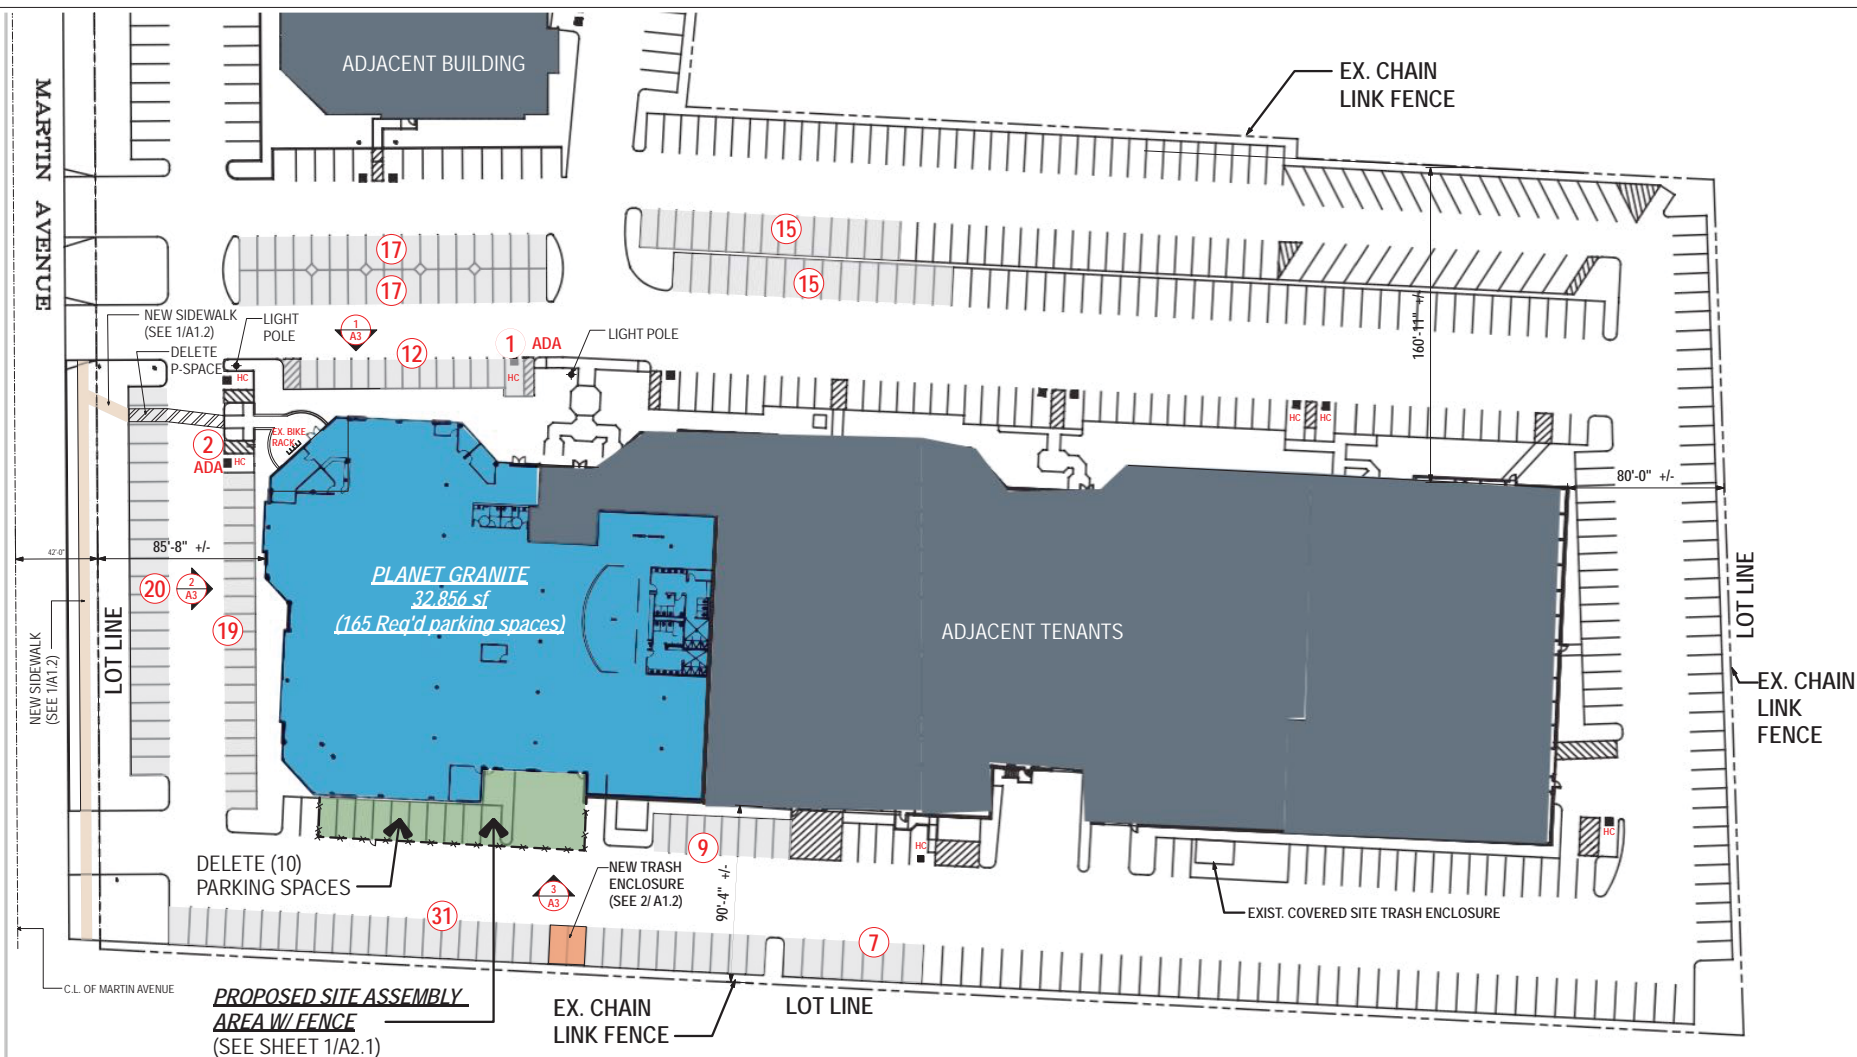

NORTH  ARCHITECTURAL SITE PLAN  
A1.1 Scale: 1" = 30'-0"

**LEGEND**

-  DEDICATED 'PLANET GRANITE' PARKING SPACES  
 QUANTITY OF PARKING IN EACH ROW  
 ADA/ HANDICAPPED PARKING








RETAIL AREA:

1. CLIMBING ACCESSORIES (CLOTHES, SHOES, BACKPACKS, ETC.).
2. YOGA APPAREL (CLOTHES, MATS, BAGS, ETC.).
3. ENERGY FOOD (BOTTLED WATER, SPORT DRINKS, POWER BARS, SNACKS, SOFT DRINKS, ETC.).


NO ALCOHOL OR ADULT BEVERAGES ARE TO BE SOLD AT THE FACILITY






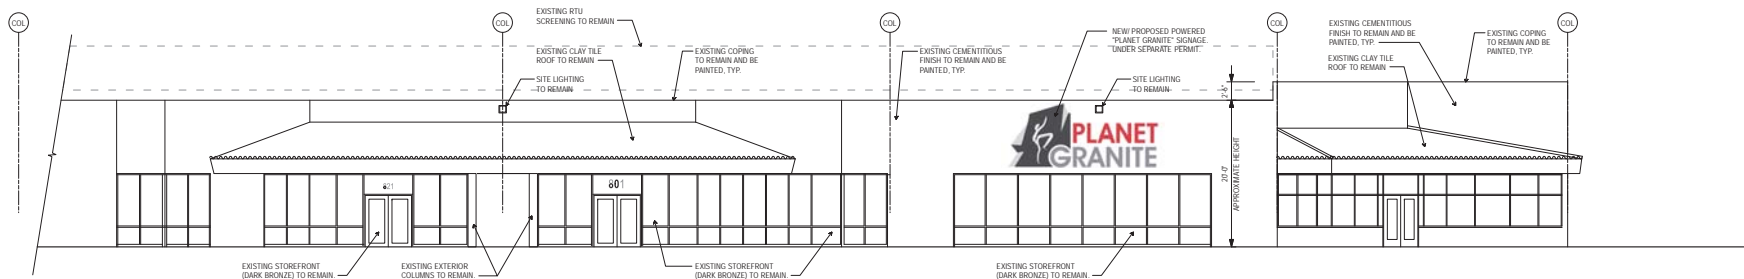

1 WEST ELEVATION  
A3 Scale: 1/8" = 1'-0"

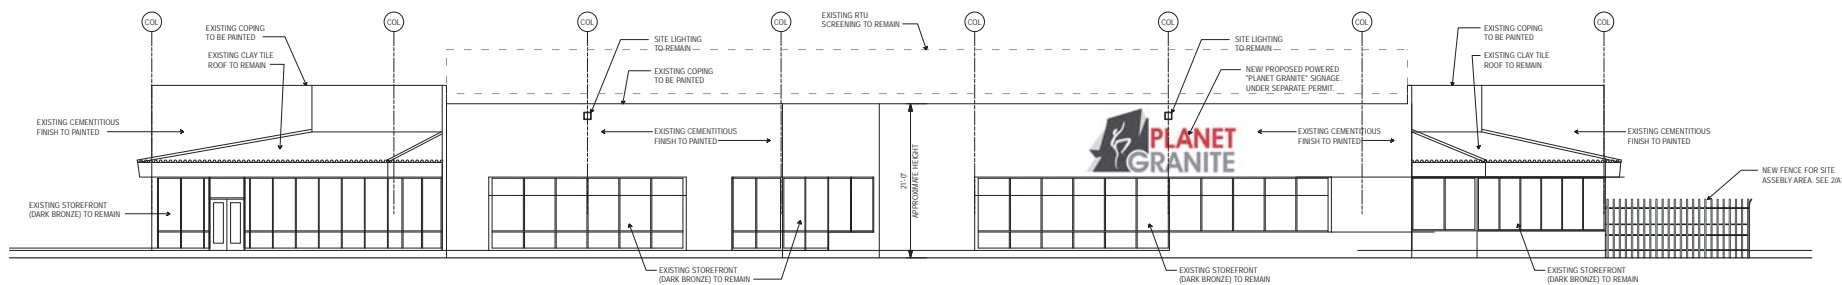

**2** SOUTH ELEVATION  
A3 Scale: 1/8" = 1'-0"

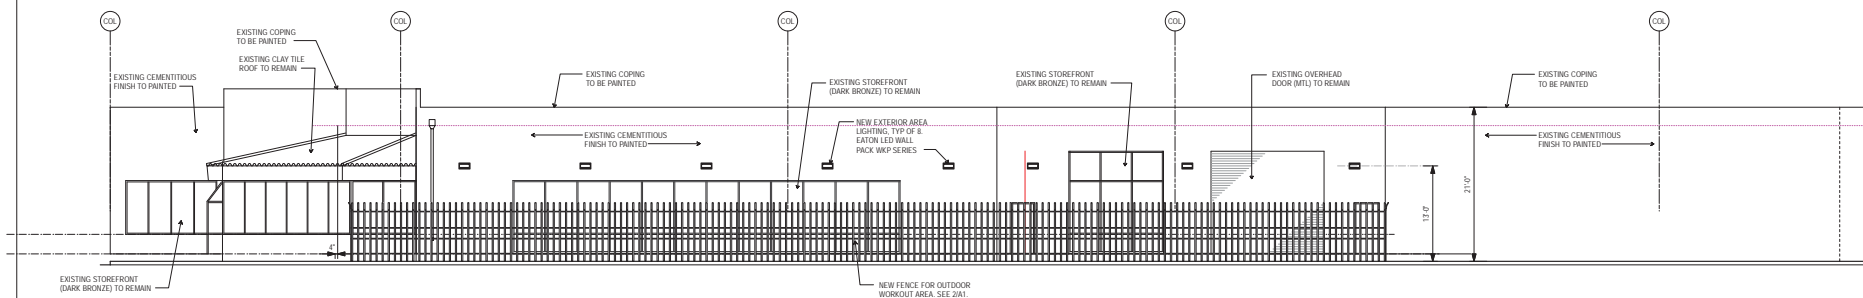

3 EAST ELEVATION  
A3 Scale: 1/8" = 1'-0"





12 S. 1st ST., SUITE 808  
San Jose, California 95113  
408.295.5667  
alex@pillarsarchitecture.com

INTERIOR TENANT IMPROVEMENT FOR  
PLANET GRANITE  
801 MARTIN AVENUE, SANTA CLARA CALIFORNIA, 95050

These drawings are the sole possession of the architect (Jas. C. Bass). They have been generated for purposes as set described to the Architect by the client. All information is to be verified by all persons, companies and project representatives that will utilize these drawings. Should any error, omission or misstatement be found, the architect shall not be responsible. All information provided to the architect prior to proceeding with any construction, shall be in accordance with the Uniform Building Code, latest adopted edition and all local codes and ordinances. These drawings do not be reproduced or copied without the written consent of the architect. Preliminary drawings labeled "Not For Construction" are for reference purposes only.

Date:	06-18-18
Scale:	AS SHOWN
Drawn By:	
Job No.:	
Revisions	

Sheet Number:

A4

