


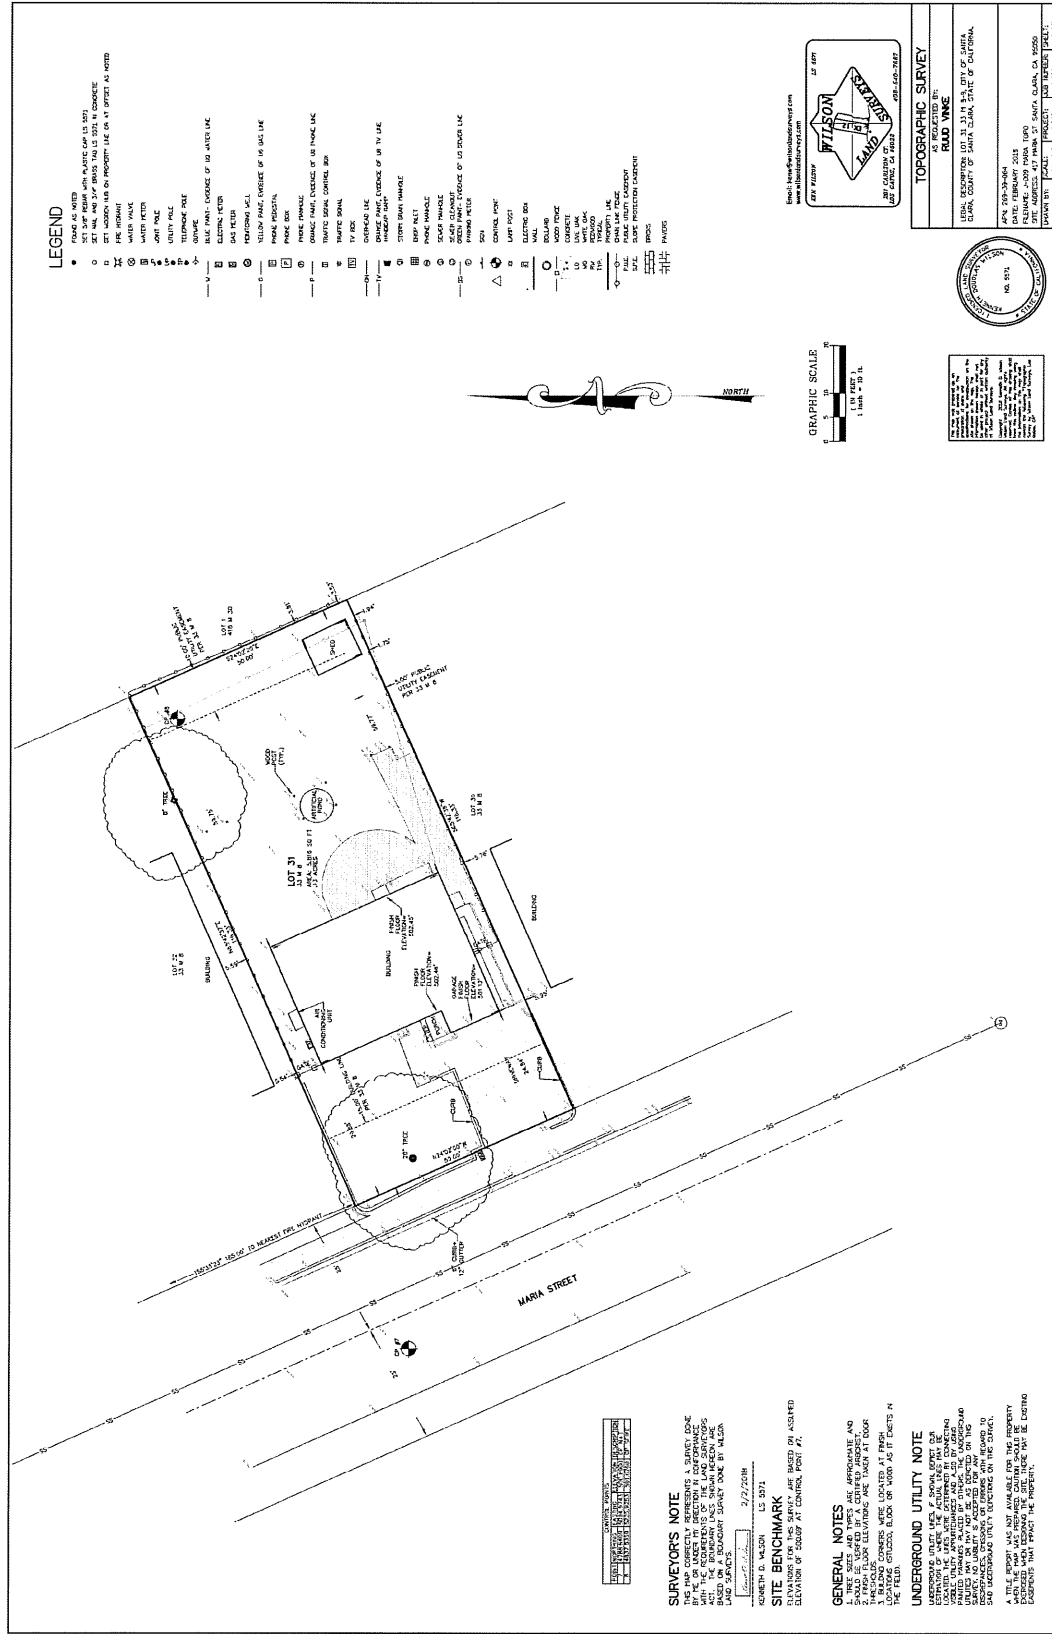





Ayelet Designs  
408 603 4077 ayelet@ayeltdesigns.com

RUD VINCE & ANDREA SU  
417 MARIA ST.  
SMITHDALE, CA 95060

[illegible]


|                                       |
|---------------------------------------|
| SCALE: AS NOTED                       |
| DRAWN BY:                             |
| DATE: 10-03-18                        |
| SHEET TITLE:                          |
| EXISTING/ DEMO<br>FLOOR PLAN<br>1-1.0 |

| CONSTRUCTION LEGEND:                                                              |                                                 |
|-----------------------------------------------------------------------------------|-------------------------------------------------|
| SYMBOL                                                                            | DESCRIPTION                                     |
|  | SLAB ON WALL                                    |
|  | WALL OF TYPE 100/240/40                         |
|  | 100 WALL OF TYPE CORNERED                       |
|  | PILLAR WALL                                     |
|  | PLASTER                                         |
|  | CEILING                                         |
|  | 100                                             |
|  | 100/240 WALL PANEL 100/240                      |
|  | WIND BREAK                                      |
|  | GLASS BRICK                                     |
|  | 100/240 WIND                                    |
|  | CEILING LINE                                    |
|  | DIFFERENCE OF FLOOR LEVELS -<br>+0.00 TO 0.00 M |
|  | 100/240 LINE                                    |

## GENERAL NOTES:

1. DO NOT SCALE DRAWINGS. THE DESIGNER ASSUMES RESPONSIBILITY FOR ERRORS DUE TO THE SCAILING OF DIMENSIONS AND/OR OMISSIONS OF DIMENSIONS.
2. CONTRACTORS SHALL VERIFY ALL EXISTING DIMENSIONS AND CONDITIONS AT THE JOB SITE BEFORE COMMENCEMENT OF WORK. CONTRACTORS SHALL REPORT ANY INCONSISTENCIES TO THE DESIGNER FOR CLARIFICATION.
3. CONTRACTORS SHALL FINISH AND INSTALL MATERIALS DRAWINGS. ANY CONDITIONS REQUIRING DETAILING SHOULD BE BROUGHT TO THE ATTENTION OF THE DESIGNER.
  1. THE DESIGNER'S INTENTION, AND THE ELECTRICAL SHALL BE DESIGNATED BY THE CONTRACTOR.
  2. ALL ELECTRICAL SHALL BE INSTALLED IN ACCORDANCE WITH THE NATIONAL ELECTRICAL CODE (NEC) AND THE NATIONAL FIRE PROTECTION ASSOCIATION (NFPA) REQUIREMENTS.
  3. WATER SUPPLY, WASTE, VENT, AND PLUMBING TO BE INSTALLED IN ACCORDANCE WITH THE NATIONAL PLUMBING CODE (NPPC) AND THE NATIONAL FIRE PROTECTION ASSOCIATION (NFPA) REQUIREMENTS.
  4. COPPER, ALL WASTE SHALL BE ABE PIPE, ALL VENTS SHALL BE ASSE PIPE.
  5. PLUMBING SHALL BE INSTALLED IN ACCORDANCE WITH THE NATIONAL PLUMBING CODE (NPPC) AND THE NATIONAL FIRE PROTECTION ASSOCIATION (NFPA) REQUIREMENTS.
  6. CONTRACTORS FOR INTERIORS SHALL BE AFACE OF WALL (UNLESS OTHERWISE NOTED). DIMENSIONS NOT SHOWN AS 4" ARE TO BE 4".
  7. MECHANICAL, PLUMBING AND ELECTRICAL ENGINEERING ARE RESPONSIBLE FOR THE SUBCONTRACTORS INCLUDING TITLE 24 AND ALL OTHERS. CONTRACTORS SHALL BE RESPONSIBLE FOR OBTAINING ANY PERMITS REQUIRED FOR THEIR WORK.
  8. THESE PLANS ARE THE SOLE PROPERTY OF THE DESIGNER. CONTRACTORS SHALL BE RESPONSIBLE FOR OBTAINING ANY NECESSARY PERMITS. THE DESIGNER DISCLAIMS ANY RESPONSIBILITY FOR THE USE OF THESE PLANS FOR ANY PURPOSES OTHER THAN THAT FOR WHICH THEY WERE INTENDED.
  9. DO NOT GROUND OR BOND UNDESIGNED AND SINKED DETECTORS TO BE PROVIDED AS PER BUILDINGS STANDARDS AND CODE REQUIREMENTS.
  10. CONTRACTORS SHALL BE RESPONSIBLE FOR OBTAINING ALL STATE AND LOCAL ENERGY REQUIREMENTS AND PROVIDE ADEQUATE HVAC.

| APPLICABLE CODES:   |
|---|
| EFFECTIVE JANUARY 1, 2017, ALL PLANS SUBMITTED FOR BUILDING AND FIRE PLAN CHECK AND PERMITTING WILL BE REQUIRED TO COMPLY WITH THE FOLLOWING CODES AND STANDARDS |
| 2015 CALIFORNIA BUILDING CODE (BASED ON THE 2015 IBC CODES)   |
| 2015 CALIFORNIA RESIDENTIAL CODE (BASED ON THE 2015 IRC CODES)                                                                                                   |
| 2015 CALIFORNIA MECHANICAL CODE (BASE ON THE 2015 IMC CODES)   |
| 2015 CALIFORNIA PLUMBING CODE (BASED ON THE 2015 UPC CODES)   |
| 2015 CALIFORNIA ELECTRICAL CODE (BASED ON THE 2014 NEC CODES)   |
| CALIFORNIA ENERGY CODE (BASED ON THE 2014 BUILDING ENERGY EFFICIENCY STANDARDS)                                                                                  |

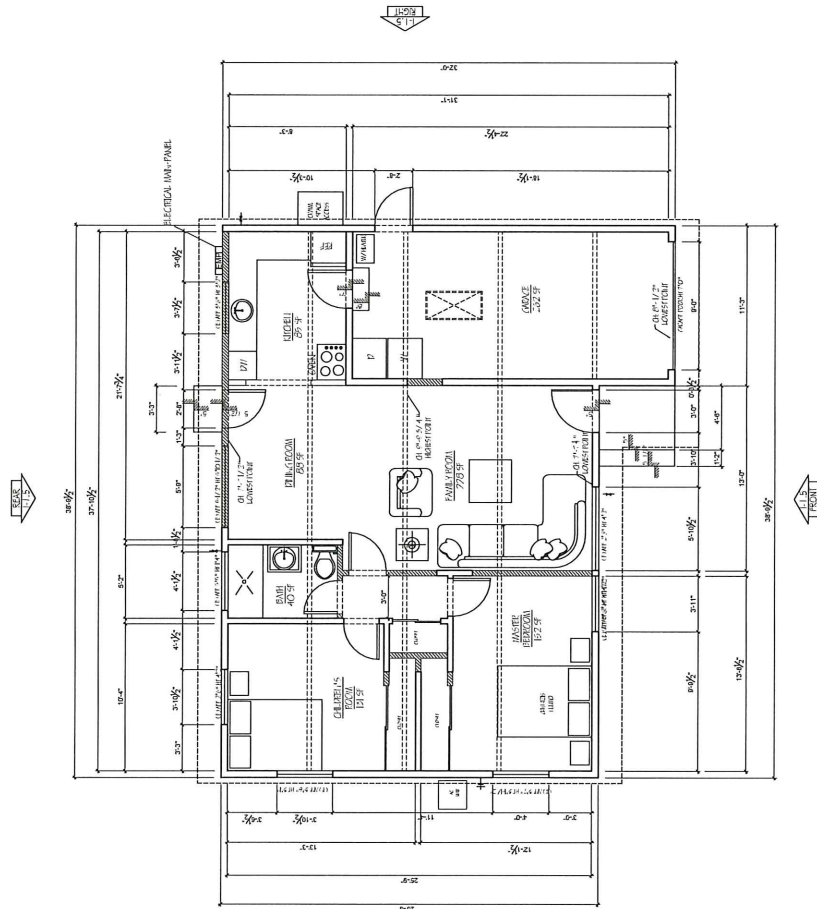

EXISTING/ DEMO FLOOR PLAN





| PENTONIS |     | PENTONIS |     |
|----------|-----|----------|-----|
| 1        | 1   | 1        | 1   |
| 2        | 2   | 2        | 2   |
| 3        | 3   | 3        | 3   |
| 4        | 4   | 4        | 4   |
| 5        | 5   | 5        | 5   |
| 6        | 6   | 6        | 6   |
| 7        | 7   | 7        | 7   |
| 8        | 8   | 8        | 8   |
| 9        | 9   | 9        | 9   |
| 10       | 10  | 10       | 10  |
| 11       | 11  | 11       | 11  |
| 12       | 12  | 12       | 12  |
| 99       | 99  | 99       | 99  |
| 100      | 100 | 100      | 100 |

|                 |                                                                                    |
|-----------------|------------------------------------------------------------------------------------|
| SCALE: AS NOTED | <div style="text-align: center;"> <h1>PROPOSED<br/>PLAN</h1> <h2>I-1.1</h2> </div> |
| DRAWN BY:       |                                                                                    |
| DATE: 10-09-18  |                                                                                    |
| SHEET TITLE:    |                                                                                    |


| CONSTRUCTION LEGEND:                                                              |                             |
|-----------------------------------------------------------------------------------|-----------------------------|
| SYMBOL:                                                                           | DESCRIPTION:                |
|  | FIBERGLASS WALL             |
|  | 1/2" WALL, 10 FT TO 100 AMP |
|  | 1" WALL, 10 FT TO 100 AMP   |
|  | 1" WALL, 100 TO 150 AMP     |
|  | 1" WALL, 150 TO 200 AMP     |
|  | 1" WALL, 200 TO 250 AMP     |
|  | 1" WALL, 250 TO 300 AMP     |
|  | 1" WALL, 300 TO 350 AMP     |
|  | 1" WALL, 350 TO 400 AMP     |
|  | 1" WALL, 400 TO 450 AMP     |
|  | 1" WALL, 450 TO 500 AMP     |
|  | 1" WALL, 500 TO 550 AMP     |
|  | 1" WALL, 550 TO 600 AMP     |
|  | 1" WALL, 600 TO 650 AMP     |
|  | 1" WALL, 650 TO 700 AMP     |
|  | 1" WALL, 700 TO 750 AMP     |
|  | 1" WALL, 750 TO 800 AMP     |
|  | 1" WALL, 800 TO 850 AMP     |
|  | 1" WALL, 850 TO 900 AMP     |
|  | 1" WALL, 900 TO 950 AMP     |
|  | 1" WALL, 950 TO 1000 AMP    |
|  | 1" WALL, 1000 TO 1050 AMP   |
|  | 1" WALL, 1050 TO 1100 AMP   |
|  | 1" WALL, 1100 TO 1150 AMP   |
|  | 1" WALL, 9000 TO 9050 AMP   |
|                                                                                   |                             |

## GENERAL NOTES:

4. DO NOT SCALE DRAWINGS. THE DESIGNER ASSUMES RESPONSIBILITY FOR ERRORS DUE TO THE SCALING OF DRAWINGS BY CONTRACTORS.
5. THE CONTRACTOR SHALL VERIFY ALL EXISTING DIMENSIONS AND CONDITIONS AT THE JOB SITE PRIOR TO COMMENCEMENT OF WORK. THE CONTRACTOR SHALL BE RESPONSIBLE FOR IDENTIFYING AND NOTIFYING THE DESIGNER FOR ANY DISCREPANCIES OR INCONSISTENCIES TO THE DESIGNER FOR CLARIFICATION.
6. CONTRACTORS SHALL TURN IN AND INSTALL MATERIALS BEING ORDERED IN ACCORDANCE WITH THE DRAWINGS AND SPECIFICATIONS BROUGHT TO THE ATTENTION OF THE DESIGNER.
7. CONTRACTORS SHALL LOCATE, IDENTIFY, AND PROTECT ALL UTILITIES, SHALL DETERMINE THE LOCATION OF THE ELECTRICAL PANEL, SHALL SCOUR THE LOCATION, AND LIGHTING ELEMENTS IN CEMETERY SHALL BE PROTECTED. CONTRACTORS SHALL BE RESPONSIBLE FOR ALL MATERIALS WASTED, AND ALL PLUMBING TO BE MADE CORRECT. ALL SUPPLY, WASTE, AND VENT PIPES SHALL BE AS CORNER. ALL WATER SHALL BE ABS PIPE. ALL VENTS SHALL BE ABS.
8. DIMENSIONS FOR INTERIOR WALLS ARE FACE-OF-WALL ON (UNLESS OTHERWISE NOTED). DIMENSIONS NOT SHOWN AS \* ARE TO BE DETERMINED THROUGH VISUAL MEASUREMENT OF THE DESIGNER.
9. MECHANICAL, PLUMBING AND ELECTRICAL ENGINEERING ARE RESPONSIBLE FOR THE DESIGN OF THE SYSTEMS AND FOR THE COMPLIANCE PLANS. THEY ARE RESPONSIBLE FOR OBTAINING ALL NECESSARY PERMITS AND FOR THE DESIGN OF THE COMPLIANCE PLANS. THESE PLANS ARE THE SOLE PROPERTY OF THE DESIGNER.
10. THE UNAUTHORIZED REPRODUCTION OR USE OF THESE PLANS IS PROHIBITED. THE CONTRACTOR SHALL ASSUME ALL RESPONSIBILITY FOR THEIR UNAUTHORIZED USE.
11. EXIST SINKS PER EXISTING/BLINDS AND GARGOLES DETECTORS SHALL BE AS PER BUILDING STANDARDS CODE REQUIREMENTS.
12. MECHANICAL AND ELECTRICAL CONTRACTORS TO MEET ALL REQUIREMENTS OF THE BUILDING STANDARDS CODE AND PRIOR ADEQUATE HVAC.

## ABBI ICAB E CODES:

- EFFECTIVE JANUARY 1, 2017 ALL PLANS SUBMITTED FOR BUILDING AND FIRE PLAN CHECK AND PERMITTING WILL BE REQUIRED TO COMPLY WITH THE FOLLOWING CODES AND STANDARDS
- |                                                                      |                                                                      |
|----------------------------------------------------------------------|----------------------------------------------------------------------|
| 2015 CALIFORNIA BUILDINGS CODE (BASED ON THE 2015 IBC CODE)          | 2016 CALIFORNIA RESIDENTIAL CODE (BASED ON THE 2015 IRC CODE)        |
| 2015 CALIFORNIA ELECTRICAL CODE (BASED ON THE 2015 NEC CODE)         | 2015 CALIFORNIA MECHANICAL CODE (BASED ON THE 2015 RMC CODE)         |
| 2015 CALIFORNIA PLUMBING CODE (BASED ON THE 2015 UPC CODE)           | 2016 CALIFORNIA PLUMBING CODE (BASED ON THE 2015 UPC CODE)           |
| 2016 CALIFORNIA ENERGY CODE (BASED ON THE 2016 BUILDING ENERGY CODE) | 2016 CALIFORNIA ENERGY CODE (BASED ON THE 2016 BUILDING ENERGY CODE) |

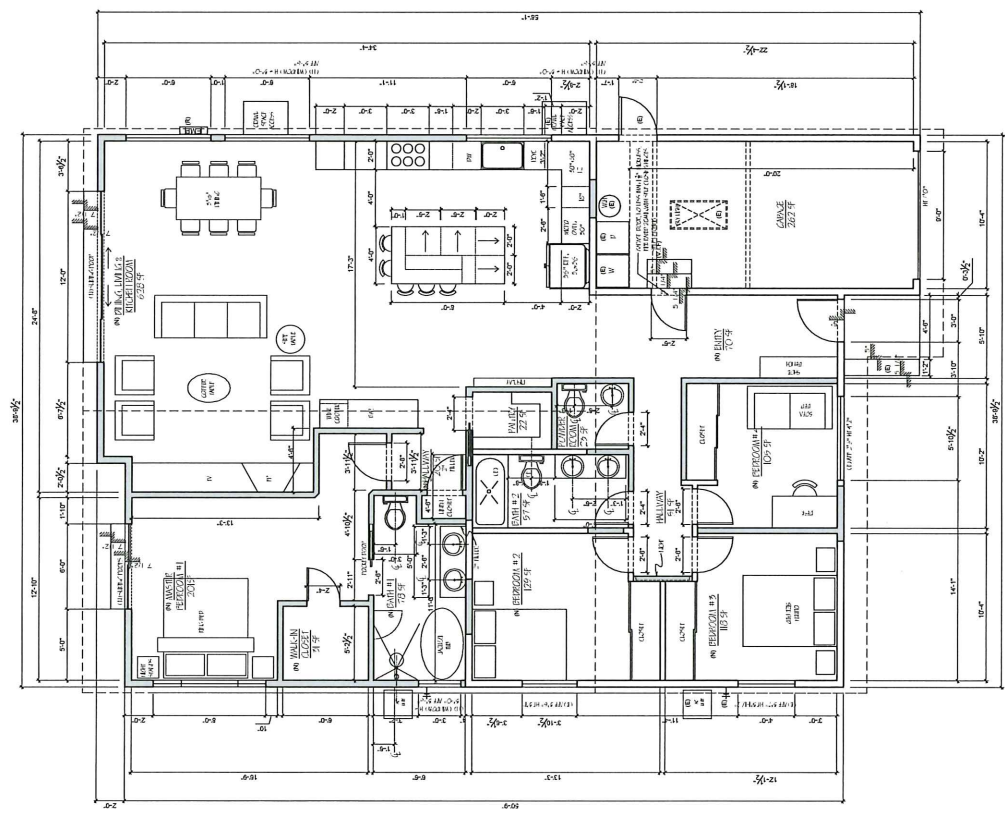

PROPOSED PLAN  
SCALE: 1/4" = 1'-0"






|    |          |          |          |
|----|----------|----------|----------|
|    |          | 學期/學年    |          |
| 1  | 10000001 | 10000001 | 10000001 |
| 2  | 10000002 | 10000002 | 10000002 |
| 3  | 10000003 | 10000003 | 10000003 |
| 4  | 10000004 | 10000004 | 10000004 |
| 5  | 10000005 | 10000005 | 10000005 |
| 6  | 10000006 | 10000006 | 10000006 |
| 7  | 10000007 | 10000007 | 10000007 |
| 8  | 10000008 | 10000008 | 10000008 |
| 9  | 10000009 | 10000009 | 10000009 |
| 10 | 10000010 | 10000010 | 10000010 |
| 11 | 10000011 | 10000011 | 10000011 |
| 12 | 10000012 | 10000012 | 10000012 |
| 71 | 10000071 | 10000071 | 10000071 |
| 72 | 10000072 |          |          |

SCALE: AS NOTED  
DRAWN BY:  
DATE: 10-03-18  
SHEET TITLE:  
EXISTING ROOF PLAN  
1-13


## DESCRIPTION:

|      |     |      |        |        |
|------|-----|------|--------|--------|
| ITEM | QTY | UNIT | PRICE  | TOTAL  |
| 1000 | 1   | EA   | 100.00 | 100.00 |
| 1001 | 1   | EA   | 100.00 | 100.00 |
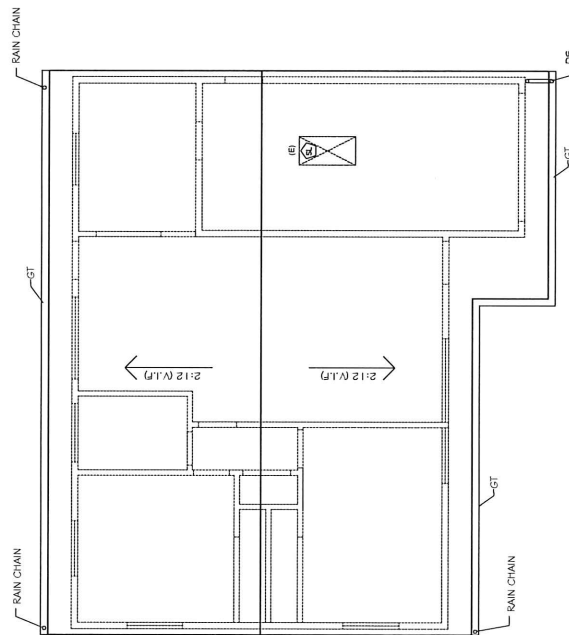[illegible]

EXISTING ROOF PLAN  
SCALE: 1/4" = 1'-0"



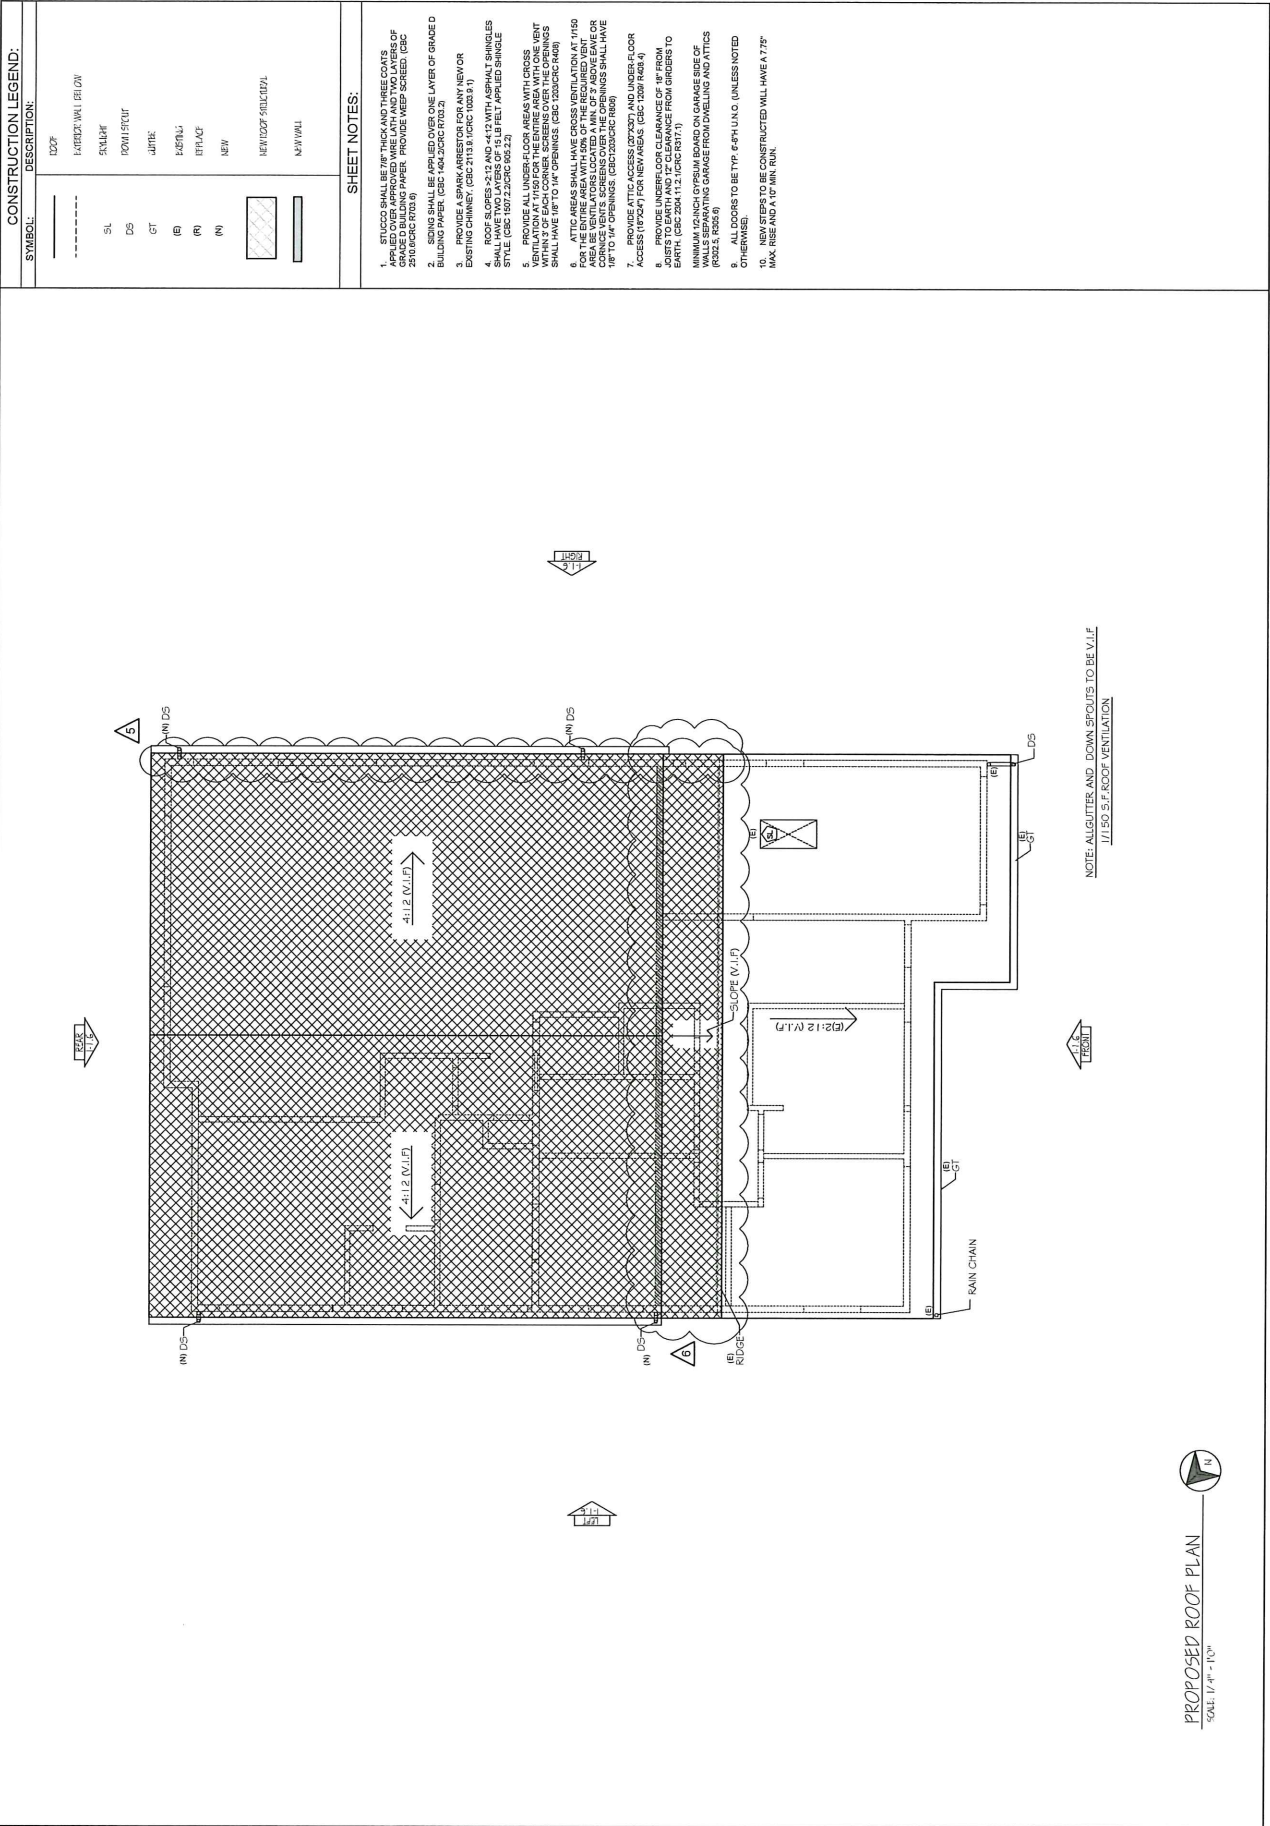

| CONSTRUCTION LEGEND: |                     |
|----------------------|---------------------|
| SYMBOL:              | DESCRIPTION:        |
| ---                  | ROOF                |
| ---                  | INTERIOR WALL BELOW |
| ---                  | SKYLIGHT            |
| ---                  | DOWN SPOUT          |
| ---                  | ATTIC               |
| ---                  | FLASHING            |
| ---                  | CHIMNEY             |
| ---                  | NEW                 |
| ---                  | NEW/DOOR SCHEDULE   |
| ---                  | NEW WALL            |

- SHEET NOTES:**
- STUCCO SHALL BE 7/8" THICK AND THREE COATS APPLIED OVER 1/2" MINIMUM LAYER OF GRADED BUILDING PAPER. PROVIDE WEEP SCREENS (CSC 2510.03CSC R020.6)
  - SCREENS SHALL BE APPLIED OVER ONE LAYER OF GRADED BUILDING PAPER (CSC 1400.03CSC R020.2)
  - PROVIDE A SPARK ARRESTOR FOR ANY NEW OR EXISTING CHIMNEY (CSC 2110.03CSC R020.4)
  - PROVIDE A SPARK ARRESTOR FOR ANY NEW OR EXISTING STOVEPIPE (CSC 1507.23CSC R020.2)
  - PROVIDE ALL UNDER-FLOOR AREAS WITH CROSS SCREENS OVER THE OPENINGS. SCREENS SHALL HAVE 1/8" TO 1/4" OPENINGS. (CSC 1200.03CSC R020.6)
  - ATTIC AREAS SHALL HAVE CROSS VENTILATION AT 1/150 AREA BE VENTILATORS LOCATED A MIN. OF 2' ABOVE EAVE OR GUTTER. PROVIDE SCREENS OVER THE OPENINGS. SCREENS SHALL HAVE 1/8" TO 1/4" OPENINGS. (CSC 1200.03CSC R020.6)
  - PROVIDE ATTIC ACCESS DOORWAY UNDER EAVE ACCESS (17'0"4") FOR NEW AREAS (CSC 1200.03CSC R020.4)
  - PROVIDE UNDERFLOOR CLEARANCE OF 18" FROM JOISTS TO EARTH AND 12" CLEARANCE FROM GIRDERS TO EARTH. (CSC 2300.11.2.03CSC R020.1)
  - PROVIDE UNDERFLOOR CLEARANCE OF 18" FROM JOISTS TO EARTH AND 12" CLEARANCE FROM GIRDERS TO EARTH. (CSC 2300.11.2.03CSC R020.1)
  - ALL DOORS TO BE TYP. 6'4" U.N.G. (UNLESS NOTED OTHERWISE).
  - NEW STEPS TO BE CONSTRUCTED WALL HAVE A 7:25 SLOPE AND A 12" MIN. RUN.



BLIND VINCE & ANDREA SU  
417 MAPLE ST.  
SHELTON, CT 06484

| REVISIONS |          |
|-----------|----------|
| #         | DATE     |
| 1         | 10/10/19 |
| 2         | 10/10/19 |
| 3         | 10/10/19 |
|                    |
|--------------------|
| SCALE: AS NOTED    |
| DRAWN BY:          |
| DATE: 10-09-19     |
| SHEET TITLE:       |
| PROPOSED ROOF PLAN |
| 1-1-4              |





1. STUCCO SHALL BE 7/8" THICK AND THREE COATS APPLIED OVER APPROVED WIRE LATH AND TWO LAYERS OF GRADE D BUILDING PAPER. PROVIDE WEEP SCREEN. (CNC 2510 & CRC 670.9)
2. SIDING SHALL BE APPLIED OVER ONE LAYER OF GRADE D BUILDING PAPER. (CNC 140.2.2 AND 760.2.2)
3. PROVIDE A SPARK ARRESTOR FOR ANY NEW OR EXISTING CHIMNEY. (CNC 2113.9, 7610C 1003.9.1)
4. ROOF SLOPES 2:12 AND 4:12 WITH ASPHALT SHINGLES SHALL HAVE TWO LAYERS OF 15 LB FELT APPLIED SINGLE STYLE. (CNC 1507.2.2, CRC 605.2.2)

05050 VU VUW 01NS

[illegible]

EXISTING  
EXTERIOR  
ELEVATIONS  
1-1.5

  

EXISTING EXTERIOR ELEVATIONS

SCA: 17-01-01

