

1111 COMSTOCK DATA CENTER

1111 COMSTOCK STREET, SANTA CLARA, CA 95054



PROJECT TEAM

CLIENT PRIME DATA CENTERS 110 PACIFIC AVE. SAN FRANCISCO, CA 94111 415.896.4461 CONTACT: GRIMM DOUGLAS LANG rlang@gprimmdatacenters.com	MECHANICAL ENGINEER WM MISSION CRITICAL ENGINEERING 40 E. RIO SALADO PKWY. 4TH FLOOR, TEMPE, AZ 85281 602.568.3144 CONTACT: KYLE STYCIWINSKI kstycki@wmec.com
CIVIL ENGINEER STEVEN NAKASHIMA 1420 HOLLY AVENUE LOS ALTOS, CA 94024 650.964.9219 CONTACT: STEVEN NAKASHIMA snn@pacbell.net	ELECTRICAL ENGINEER WM MISSION CRITICAL ENGINEERING 40 E. RIO SALADO PKWY. 4TH FLOOR, TEMPE, AZ 85281 602.568.3144 CONTACT: RICK SPARKMAN rsparkman@wmec.com
LANDSCAPE ARCHITECT TANGUICH LANDSCAPE ARCHITECTURE 1013 SOUTH CLAREMONT STREET, SUITE 1 SAN MATEO, CA 94401 650.639.2896 CONTACT: DENNIS TANGUICH dennis@tanguich.com	PLUMBING ENGINEER WM MISSION CRITICAL ENGINEERING 40 E. RIO SALADO PKWY. 4TH FLOOR, TEMPE, AZ 85281 602.568.3144 CONTACT: DAVID SALZINGER dsalzinger@wmec.com
GEOTECH ENGINEER KLEINFELDER 9801 KALL CENTER PARKWAY, SUITE 1 FOLSOM, CA 95666 916.484.1700 CONTACT: BRIAN O'NEILL bonell@kleinfelder.com	SEEC PROTECTION ENGINEER WM MISSION CRITICAL ENGINEERING 40 E. RIO SALADO PKWY. 4TH FLOOR, TEMPE, AZ 85281 602.568.3144 CONTACT: JOCELYN SARRANTONIO jsarrantonio@wmec.com
ARCHITECT CAC ARCHITECTS 400 BRANNAN STREET, SUITE 1 SAN FRANCISCO, CA 94107 415.377.0743 CONTACT: TAYLOR OLIVER toliver@cacarch.com	STRUCTURAL ENGINEER PARADIGM STRUCTURAL ENGINEERS 538 FRONT STREET, 4TH FLOOR SAN FRANCISCO, CA 94111 415.362.8844 CONTACT: BRIAN ARMSTRONG barmstrong@paradigmse.com

AGENCY APPROVAL

PROJECT



1111 COMSTOCK
1111 COMSTOCK ST, SANTA CLARA, CA, 95054

CAC PROJECT NO. 11288

REVISIONS

No.	Description	Date
-----	-------------	------

KEY PLAN & NORTH ARROW

DATE 5.26.2020

SCALE

DRAWING TITLE

COVER SHEET AND PROJECT DATA

SHEET NO.

A0.0


PROJECT DATA

SCOPE OF WORK

NEW 4 STORY DATA CENTER

BUILDING ADDRESS:	1111 COMSTOCK ST. SANTA CLARA, CA 95054	PARKING:	1 HC STALL 23 UNIVERSAL STALLS
TYPE OF CONSTRUCTION:	IIA	ZONING:	LIGHT INDUSTRIAL
NUMBER OF STORIES:	4	LOT AREA:	60,064 GSF
FIRST FLOOR AREA:	29,646 GSF	LOT COVERAGE:	.508
SECOND FLOOR AREA:	30,508 GSF		
THIRD FLOOR AREA:	30,508 GSF		
FOURTH FLOOR AREA:	30,508 GSF		
TOTAL BUILDING AREA:	121,170 GSF +/-		
OCCUPANCY:	S-1, B		

VICINITY MAP

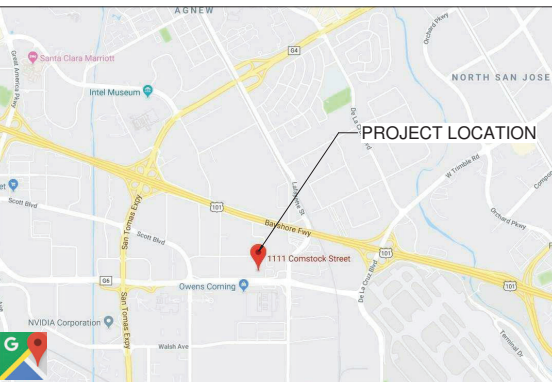

SHEET INDEX

NUMBER	NAME
0 - Architectural	
A0.0	COVER SHEET AND PROJECT DATA
A1.0	ARCHITECTURAL SITE PLAN
A1.1	LEVEL 1 PLAN
A1.2	LEVEL 2 PLAN
A1.3	LEVEL 3 PLAN
A1.4	LEVEL 4 PLAN
A1.5	LEVEL ROOF PLAN
A5.0	BUILDING SECTIONS
A7.1	EXTERIOR ELEVATIONS SOUTH AND EAST
A7.2	EXTERIOR ELEVATIONS NORTH AND WEST
A7.3	EXTERIOR ELEVATIONS SOUTH AND EAST - 3 LEVEL
A7.4	EXTERIOR ELEVATIONS NORTH AND WEST - 3 LEVEL
A8.0	LIGHTING PLAN
1 - Civil	
C-11	GRADING & DRAINAGE PLAN
C-12	STORMWATER MANAGEMENT PLAN
C-13	STORMWATER MANAGEMENT PLAN
C-21	UNDERGROUND PIPING PLAN
2 - Landscape	
L-1	IRRIGATION HYDROZONE PLAN
L-2	PLANTING DETAILS
L-3	COMPOSITE UTILITY/ TREE PLANTING PLAN
20	


OVERALL AREA RENDERING



1/8" = 1'-0"
1/4" = 1'-0"
1/2" = 1'-0"
3/4" = 1'-0"
1" = 1'-0"
1 1/2" = 1'-0"
2" = 1'-0"
3" = 1'-0"
4" = 1'-0"
6" = 1'-0"
8" = 1'-0"
12" = 1'-0"
18" = 1'-0"
24" = 1'-0"
36" = 1'-0"
SITE PLAN
3/32" = 1'-0"

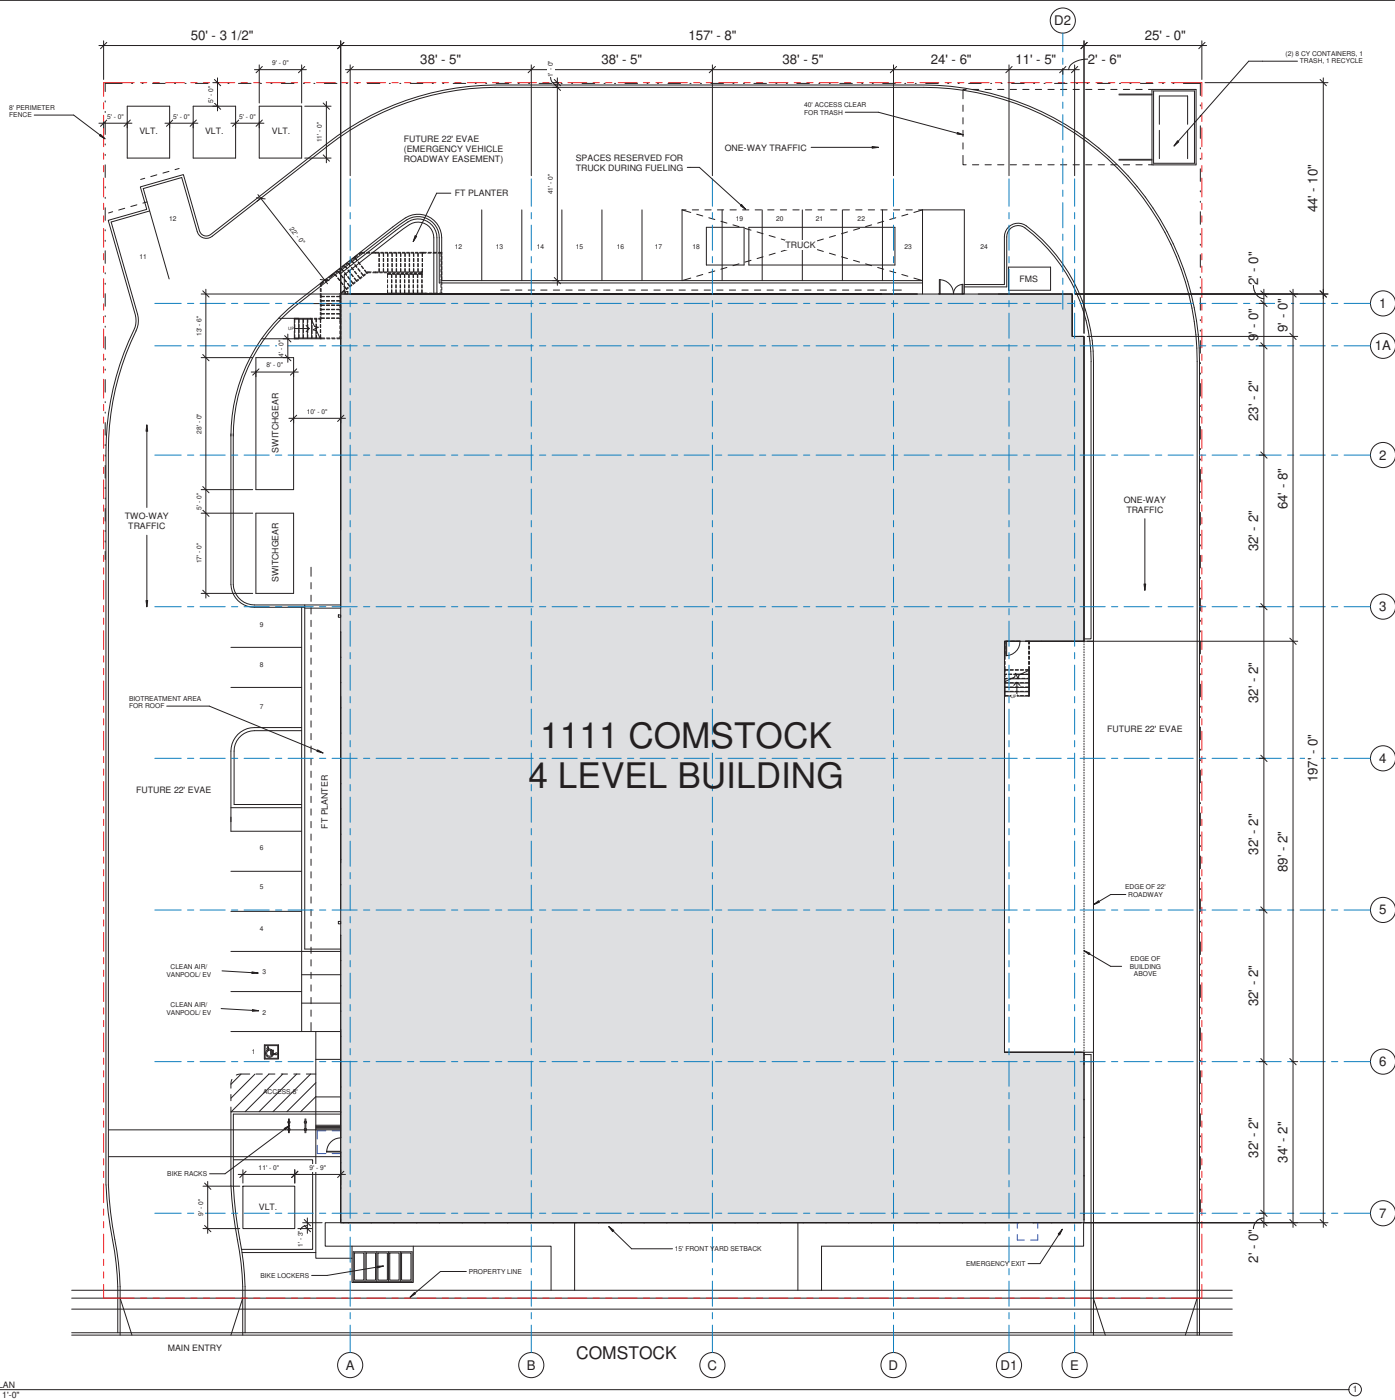

PROJECT TEAM

CLIENT
PRIME DATA CENTERS
110 PACIFIC AVE.
SAN FRANCISCO, CA 94111
415.595.4461
CONTACT: STEVEN NAKASHIMA
sna@primedatacenters.com

CIVIL ENGINEER
STEVEN NAKASHIMA
1420 HOLLY AVENUE
LOS ALTOS, CA 94034
650.964.5219
CONTACT: STEVEN NAKASHIMA
sna@pacbell.net

LANDSCAPE ARCHITECT
TANGULCH LANDSCAPE
ARCHITECTURE
1013 SOUTH CLAREMONT
STREET, SUITE 1
SAN MATEO, CA 94401
650.636.2986
CONTACT: DENNIS TANGULCH
dennis@tandearch.com

GEOTECH ENGINEER
KLEINFELDER
9801 KELL CENTER PARKWAY,
SUITE 1
PULSAN, CA 94568
925.484.1700
CONTACT: BRIAN O'NEILL
bona@kleinfelder.com

ARCHITECT
CAC ARCHITECTS
400 BRANNAN STREET, SUITE 1
SAN FRANCISCO, CA 94107
415.871.0743
CONTACT: TAYLOR OLIVER
toliver@cacarch.com

MECHANICAL ENGINEER
WM MISSION CRITICAL ENGINEERING
40 E. RIO SALADO PKWY.
4TH FLOOR, TEMPE, AZ 85281
602.562.3144
CONTACT: KYLE STYCHOWSKI
kylestychowski@wmce.com

ELECTRICAL ENGINEER
WM MISSION CRITICAL ENGINEERING
40 E. RIO SALADO PKWY.
4TH FLOOR, TEMPE, AZ 85281
602.562.3144
CONTACT: RICK SPARKMAN
rsparkman@wmce.com

PLUMBING ENGINEER
WM MISSION CRITICAL ENGINEERING
40 E. RIO SALADO PKWY.
4TH FLOOR, TEMPE, AZ 85281
602.562.3144
CONTACT: DAVID SALZINGER
dsalzinger@wmce.com

SEI PROFESSIONAL ENGINEER
WM MISSION CRITICAL ENGINEERING
40 E. RIO SALADO PKWY.
4TH FLOOR, TEMPE, AZ 85281
602.562.3144
CONTACT: JOCELYN SARRANTONIO
jsarrantonio@wmce.com

STRUCTURAL ENGINEER
PARADIGM STRUCTURAL ENGINEERS
538 FRONT STREET, 4TH FLOOR
SAN FRANCISCO, CA 94111
415.362.8944
CONTACT: BRIAN ARMSTRONG
barmstrong@paradigmse.com

AGENCY APPROVAL

PROJECT



1111 COMSTOCK
1111 COMSTOCK ST, SANTA CLARA, CA, 95054

CAC PROJECT NO. 11288

REVISIONS

No.	Description	Date

KEY PLAN & NORTH ARROW

DATE 5.26.2020

SCALE 3/32" = 1'-0"


DRAWING TITLE

ARCHITECTURAL SITE PLAN

SHEET NO.

A1.0

1/8" = 1'-0"
1/4" = 1'-0"
3/8" = 1'-0"
1/2" = 1'-0"
3/4" = 1'-0"
1" = 1'-0"
1 1/4" = 1'-0"
1 1/2" = 1'-0"
1 3/4" = 1'-0"
2" = 1'-0"
3" = 1'-0"
4" = 1'-0"
6" = 1'-0"
8" = 1'-0"
12" = 1'-0"
18" = 1'-0"
1000" = 1'-0"

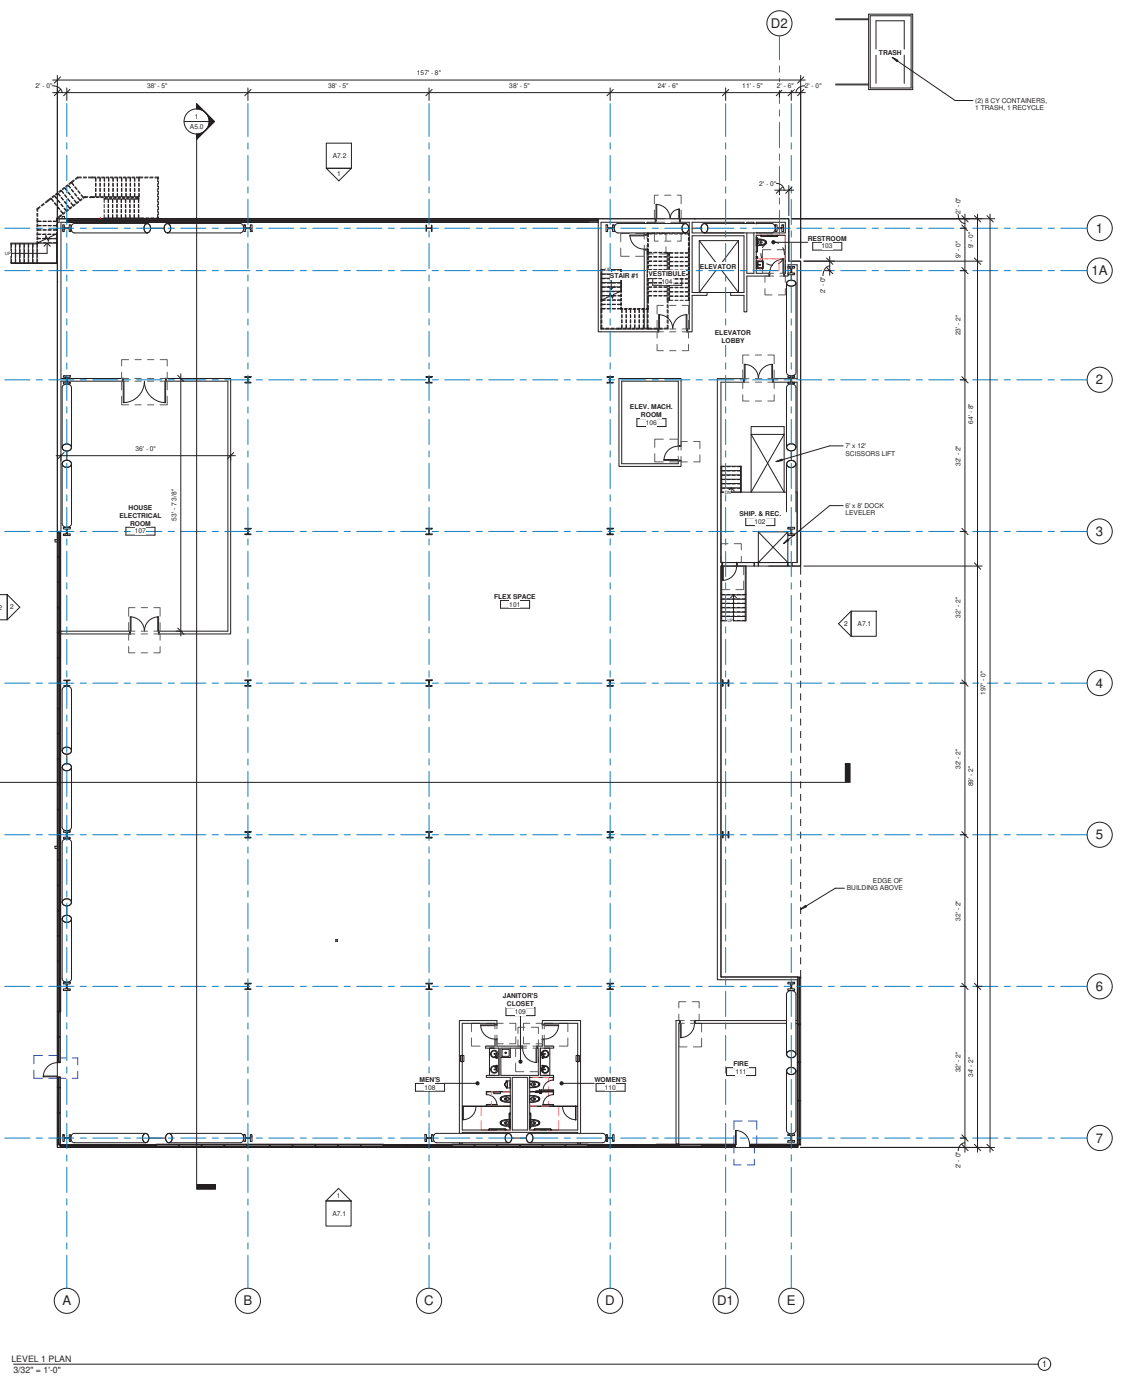

LEVEL 1 PLAN
3/32" = 1'-0"



PROJECT TEAM

- | | |
|--|---|
| CLIENT
PRIME DATA CENTERS
110 PACIFIC AVE.
SAN FRANCISCO, CA 94111
415.596.4461
CONTACT: STEVEN NAKASHIMA
sna@primedatacenters.com | MECHANICAL ENGINEER
WM MISSION CRITICAL ENGINEERING
40 E. RIO SALADO PKWY.
4TH FLOOR, TEMPE, AZ 85281
602.562.3144
CONTACT: KYLE STYCHOWSKI
kstyckowski@wmco.com |
| CIVIL ENGINEER
STEVEN NAKASHIMA
1420 HOLLY AVENUE
LOS ALTOS, CA 94024
650.964.5219
CONTACT: STEVEN NAKASHIMA
sna@pacbell.net | ELECTRICAL ENGINEER
WM MISSION CRITICAL ENGINEERING
40 E. RIO SALADO PKWY.
4TH FLOOR, TEMPE, AZ 85281
602.562.3144
CONTACT: RICK SPARKMAN
rsparkman@wmco.com |
| LANDSCAPE ARCHITECT
TANGUCHI LANDSCAPE
ARCHITECTURE
1013 SOUTH CLAREMONT
STREET, SUITE 1
SAN MATEO, CA 94401
650.636.2886
CONTACT: DENNIS TANGUCHI
dennis@tandach.com | PLUMBING ENGINEER
WM MISSION CRITICAL ENGINEERING
40 E. RIO SALADO PKWY.
4TH FLOOR, TEMPE, AZ 85281
602.562.3144
CONTACT: DAVID SALZINGER
dsalzinger@wmco.com |
| GEOTECH ENGINEER
KLEINFELDER
9801 KELL CENTER PARKWAY,
SUITE 1
FOLSOM, CA 95666
916.484.1700
CONTACT: BRIAN O'NEILL
bonell@kleinfelder.com | PILE PROTECTION ENGINEER
WM MISSION CRITICAL ENGINEERING
40 E. RIO SALADO PKWY.
4TH FLOOR, TEMPE, AZ 85281
602.562.3144
CONTACT: JOCELYN SARRANTONIO
jsarrantonio@wmco.com |
| ARCHITECT
CAC ARCHITECTS
400 BRANNAN STREET, SUITE 1
SAN FRANCISCO, CA 94107
415.377.0743
CONTACT: TAYLOR OLIVER
toliver@cacarch.com | STRUCTURAL ENGINEER
PARADIGM STRUCTURAL ENGINEERS
538 FRONT STREET, 4TH FLOOR
SAN FRANCISCO, CA 94111
415.362.8944
CONTACT: BRIAN ARMSTRONG
barmstrong@paradigmse.com |

AGENCY APPROVAL

PROJECT



1111 COMSTOCK
1111 COMSTOCK ST, SANTA CLARA, CA, 95054

CAC PROJECT NO. 11288

REVISIONS

No.	Description	Date
-----	-------------	------

KEY PLAN & NORTH ARROW


DATE 5.26.2020
SCALE 3/32" = 1'-0"
DRAWING TITLE

LEVEL 1 PLAN

SHEET NO.

A1.1

1/8" = 1'-0"
1/4" = 1'-0"
3/8" = 1'-0"
1/2" = 1'-0"
3/4" = 1'-0"
1" = 1'-0"
1 1/2" = 1'-0"
2" = 1'-0"
3" = 1'-0"

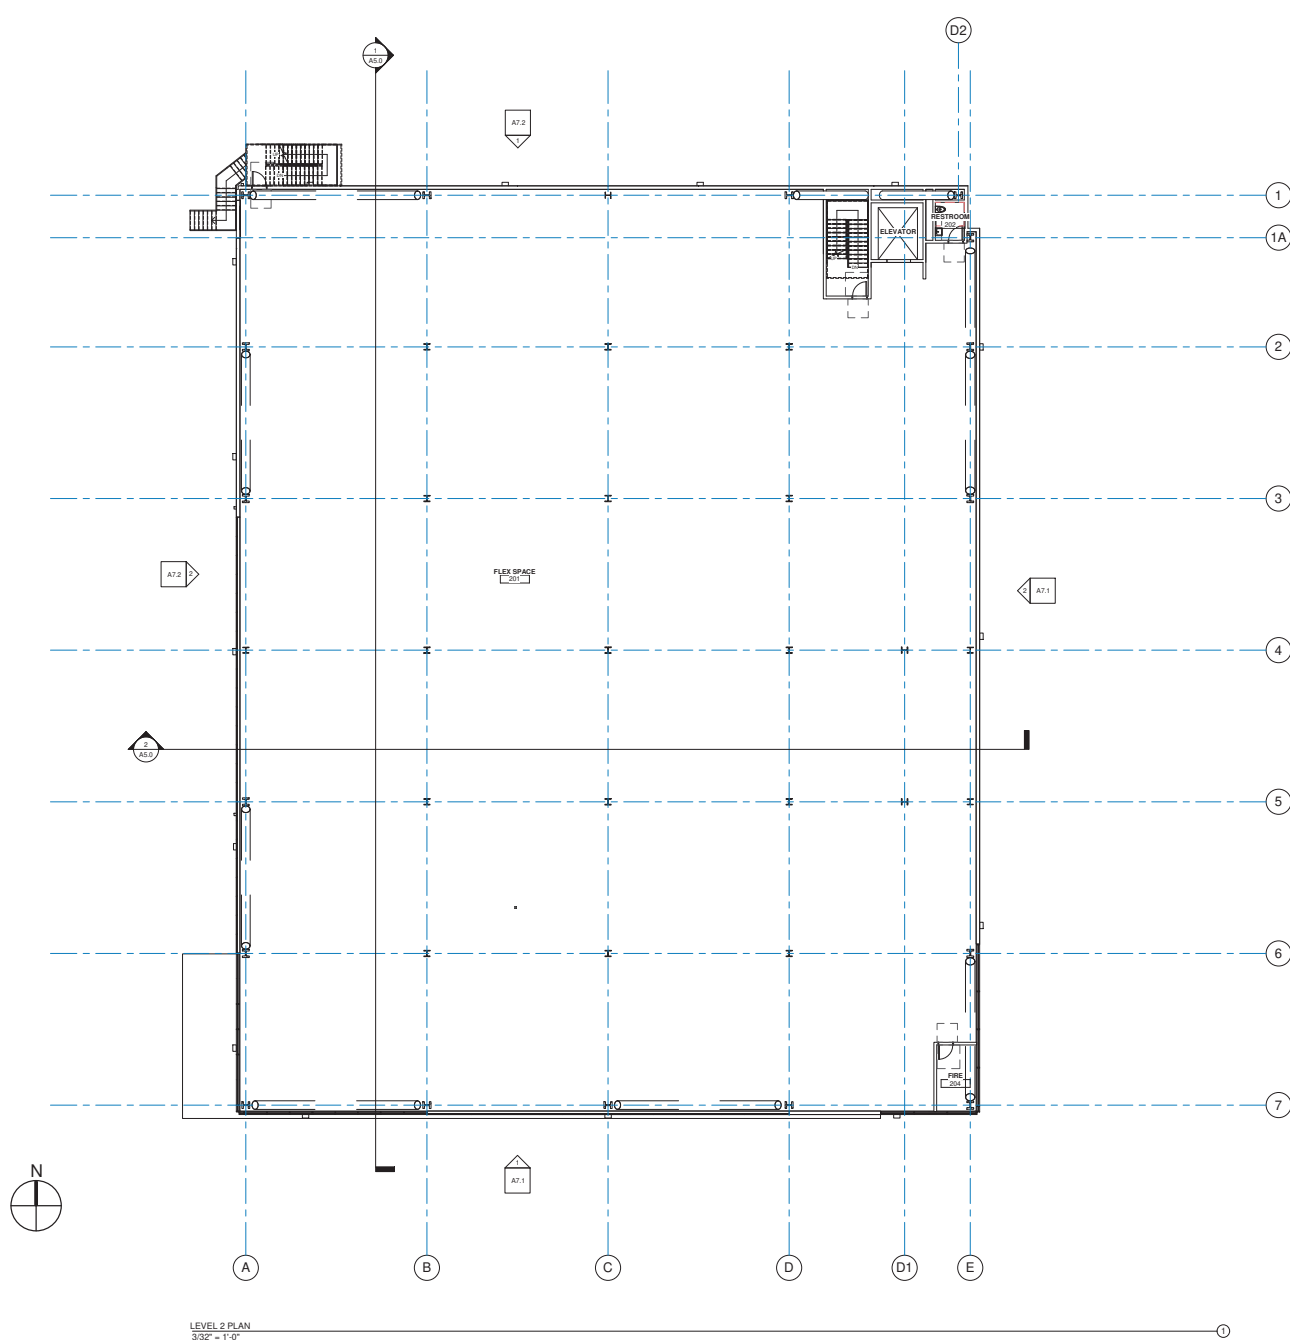

LEVEL 2 PLAN
3/32" = 1'-0"



PROJECT TEAM

CLIENT
PRIME DATA CENTERS
110 PACIFIC AVE.
SAN FRANCISCO, CA 94111
415.596.4461
CONTACT: STEVEN NAKASHIMA
sna@primedatacenters.com

MECHANICAL ENGINEER
WM MISSION CRITICAL ENGINEERING
40 E. RIO SALADO PKWY.
4TH FLOOR, TEMPE, AZ 85281
602.562.3144
CONTACT: KYLE STYCZINSKI
kstyczynski@wmco.com

ELECTRICAL ENGINEER
WM MISSION CRITICAL ENGINEERING
40 E. RIO SALADO PKWY.
4TH FLOOR, TEMPE, AZ 85281
602.562.3144
CONTACT: RICK SPARKMAN
rsparkman@wmco.com

CIVIL ENGINEER
STEVEN NAKASHIMA
1420 HOLLY AVENUE
LOS ALTOS, CA 94024
650.964.9219
CONTACT: STEVEN NAKASHIMA
sna@pacbell.net

ELECTRICAL ENGINEER
WM MISSION CRITICAL ENGINEERING
40 E. RIO SALADO PKWY.
4TH FLOOR, TEMPE, AZ 85281
602.562.3144
CONTACT: RICK SPARKMAN
rsparkman@wmco.com

LANDSCAPE ARCHITECT
TANGSCHU LANDSCAPE
ARCHITECTURE
1013 SOUTH CLAREMONT
STREET, SUITE 1
SAN MATEO, CA 94401
650.836.2886
CONTACT: DENNIS TANGSCHU
dennis@tangschu.com

PLUMBING ENGINEER
WM MISSION CRITICAL ENGINEERING
40 E. RIO SALADO PKWY.
4TH FLOOR, TEMPE, AZ 85281
602.562.3144
CONTACT: DAVID SALZINGER
dsalzinger@wmco.com

GEOTECH ENGINEER
KLEINFELDER
8801 KELL CENTER PARKWAY,
SUITE 1
PLEASANTON, CA 94566
925.484.1700
CONTACT: BRIAN O'NEILL
bonell@kleinfelder.com

SEIC PROTECTION ENGINEER
WM MISSION CRITICAL ENGINEERING
40 E. RIO SALADO PKWY.
4TH FLOOR, TEMPE, AZ 85281
602.562.3144
CONTACT: JOCELYN SARRANTONIO
jsarrantonio@wmco.com

STRUCTURAL ENGINEER
PARADIGM STRUCTURAL ENGINEERS
538 FRONT STREET, 4TH FLOOR
SAN FRANCISCO, CA 94111
415.362.8844
CONTACT: BRIAN ARMSTRONG
barmstrong@paradigmse.com

ARCHITECT
CAC ARCHITECTS
400 BRANNAN STREET, SUITE 1
SAN FRANCISCO, CA 94107
415.377.0743
CONTACT: TAYLOR OLIVER
toliver@cacarch.com

AGENCY APPROVAL

PROJECT



1111 COMSTOCK
1111 COMSTOCK ST, SANTA CLARA, CA, 95054

CAC PROJECT NO. 11288

REVISIONS

No.	Description	Date
-----	-------------	------

KEY PLAN & NORTH ARROW

DATE 5.26.2020

SCALE 3/32" = 1'-0"


DRAWING TITLE

LEVEL 2 PLAN

SHEET NO.

A1.2

1/8" = 1'-0"
1/4" = 1'-0"
3/8" = 1'-0"
1/2" = 1'-0"
3/4" = 1'-0"
1" = 1'-0"
1 1/2" = 1'-0"
2" = 1'-0"
3" = 1'-0"

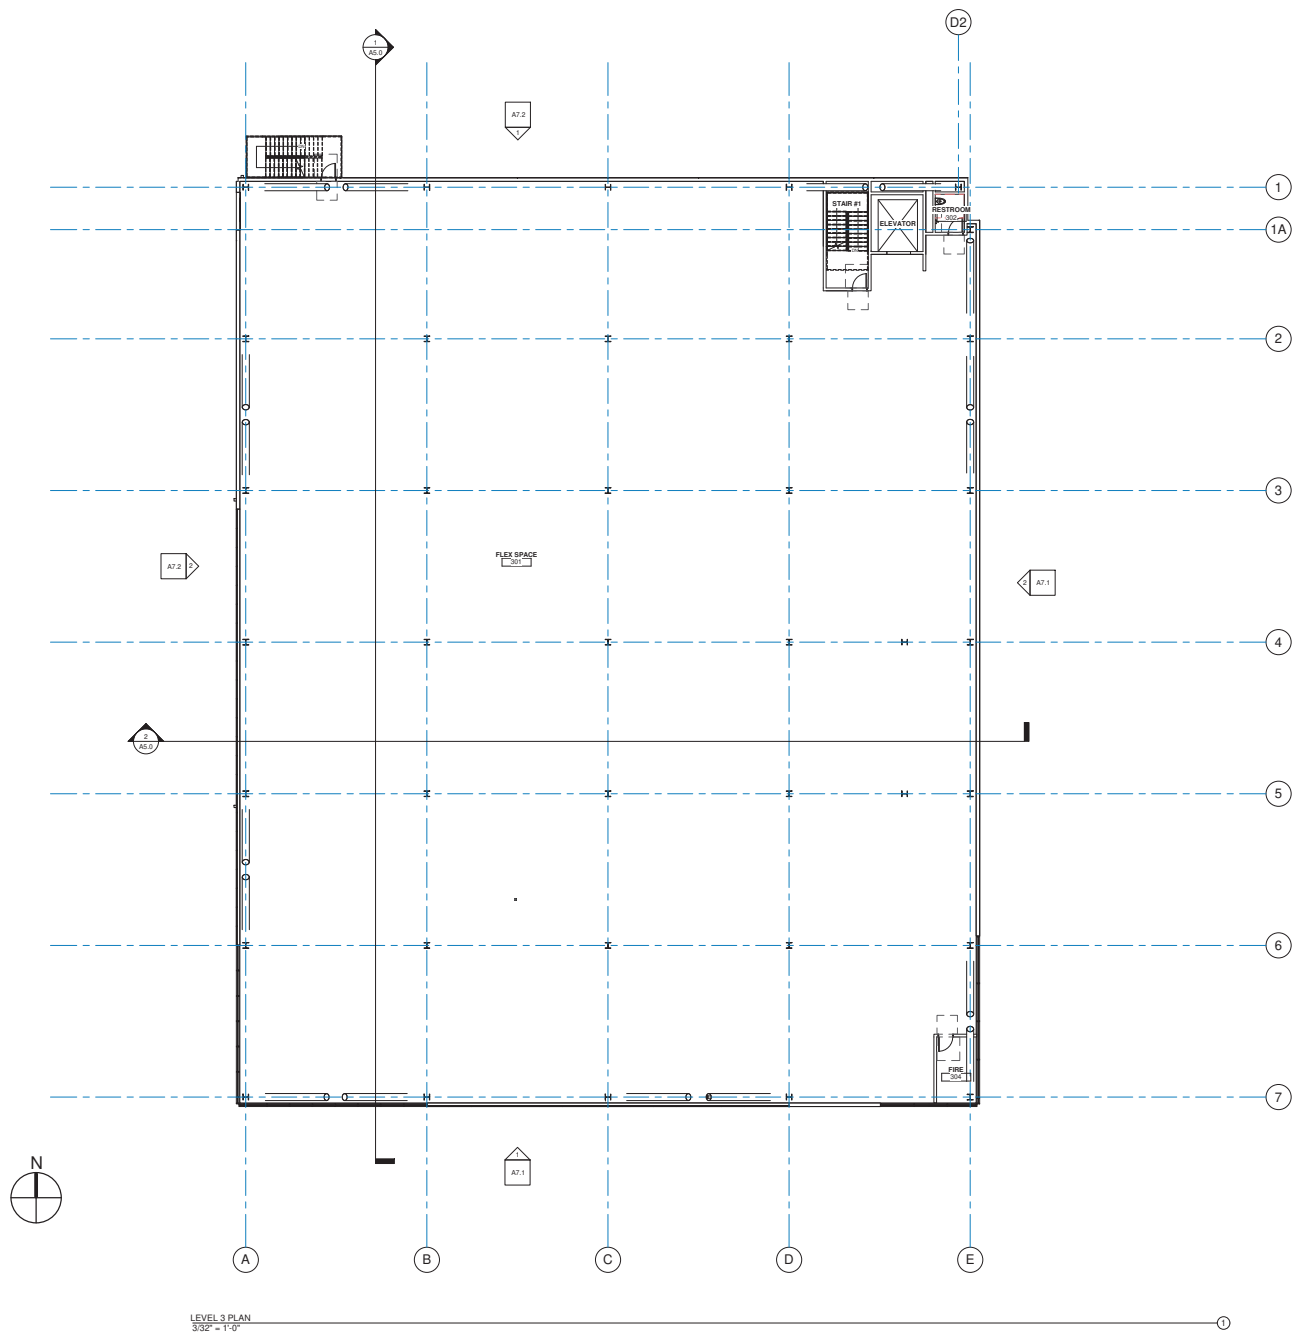

LEVEL 3 PLAN
3/32" = 1'-0"



PROJECT TEAM

CLIENT
PRIME DATA CENTERS
110 PACIFIC AVE.
SAN FRANCISCO, CA 94111
415.596.4461
CONTACT: STEVEN NAKASHIMA
sn@primedatacenters.com

CIVIL ENGINEER
STEVEN NAKASHIMA
1420 HOLLY AVENUE
LOS ALTOS, CA 94024
650.964.9219
CONTACT: STEVEN NAKASHIMA
sn@pacbell.net

LANDSCAPE ARCHITECT
TANGULCH LANDSCAPE
ARCHITECTURE
1013 SOUTH CLAREMONT
STREET, SUITE 1
SAN MATEO, CA 94401
650.636.2886
CONTACT: DENNIS TANGULCH
denis@tangulch.com

GEOTECH ENGINEER
KLEINFELDER
8801 KELL CENTER PARKWAY,
SUITE 1
PLEASANTON, CA 94566
925.484.1700
CONTACT: BRIAN O'NEILL
bonell@kleinfelder.com

ARCHITECT
CAC ARCHITECTS
400 BRANNAN STREET, SUITE 1
SAN FRANCISCO, CA 94107
415.377.0743
CONTACT: TAYLOR OLIVER
toliver@cacarch.com

MECHANICAL ENGINEER
WM MISSION CRITICAL ENGINEERING
40 E. RIO SALADO PKWY.
4TH FLOOR, TEMPE, AZ 85281
602.562.3144
CONTACT: KYLE STYCIWOSKI
kstycki@wmec.com

ELECTRICAL ENGINEER
WM MISSION CRITICAL ENGINEERING
40 E. RIO SALADO PKWY.
4TH FLOOR, TEMPE, AZ 85281
602.562.3144
CONTACT: RICK SPARKMAN
rsparkman@wmec.com

PLUMBING ENGINEER
WM MISSION CRITICAL ENGINEERING
40 E. RIO SALADO PKWY.
4TH FLOOR, TEMPE, AZ 85281
602.562.3144
CONTACT: DAVID SALZINGER
dsalzinger@wmec.com

FF&E PROTECTION ENGINEER
WM MISSION CRITICAL ENGINEERING
40 E. RIO SALADO PKWY.
4TH FLOOR, TEMPE, AZ 85281
602.562.3144
CONTACT: JOCELYN SARRANTONIO
jsarrantonio@wmec.com

STRUCTURAL ENGINEER
PARADIGM STRUCTURAL ENGINEERS
538 FRONT STREET, 4TH FLOOR
SAN FRANCISCO, CA 94111
415.362.8844
CONTACT: BRIAN ARMSTRONG
barmstrong@paradigmse.com

AGENCY APPROVAL

PROJECT



1111 COMSTOCK
1111 COMSTOCK ST, SANTA CLARA, CA, 95054

CAC PROJECT NO. 11288

REVISIONS

No.	Description	Date
-----	-------------	------

KEY PLAN & NORTH ARROW


DATE 5.26.2020
SCALE 3/32" = 1'-0"
DRAWING TITLE

LEVEL 3 PLAN

SHEET NO.

A1.3

1/8" = 1'-0"
1/4" = 1'-0"
3/8" = 1'-0"
1/2" = 1'-0"
3/4" = 1'-0"
1" = 1'-0"
1 1/2" = 1'-0"
2" = 1'-0"
3" = 1'-0"

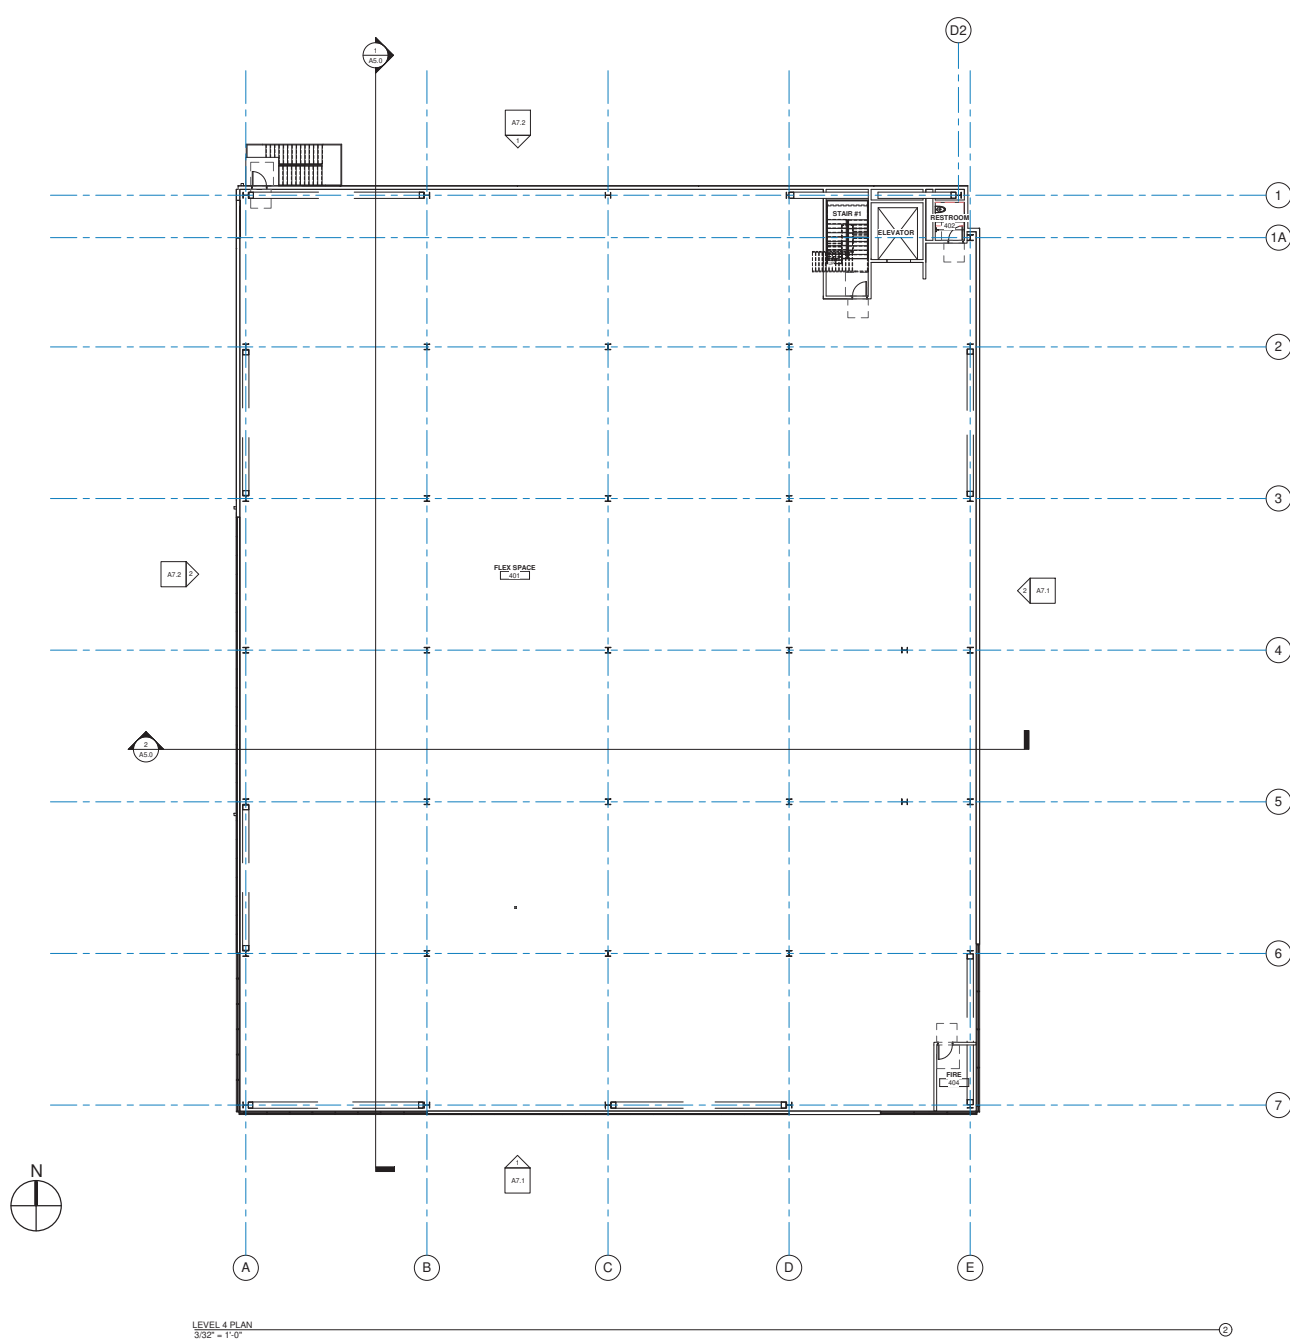

PROJECT TEAM

CLIENT
PRIME DATA CENTERS
110 PACIFIC AVE.
SAN FRANCISCO, CA 94111
415.596.4461
CONTACT: STEVEN NAKASHIMA
sna@primedatacenters.com

CIVIL ENGINEER
STEVEN NAKASHIMA
1420 HOLLY AVENUE
LOS ALTOS, CA 94024
650.964.9219
CONTACT: STEVEN NAKASHIMA
sna@pacbell.net

LANDSCAPE ARCHITECT
TANGUSCHI LANDSCAPE
ARCHITECTURE
1013 SOUTH CLAREMONT
STREET, SUITE 1
SAN MATEO, CA 94401
650.636.2986
CONTACT: DENNIS TANGUSCHI
dennis@tangschi.com

GEOTECH ENGINEER
KLEINFELDER
8801 KELL CENTER PARKWAY,
SUITE 1
FOLSOM, CA 95666
916.454.1700
CONTACT: BRIAN O'NEILL
bonell@kleinfelder.com

ARCHITECT
CAC ARCHITECTS
400 BRANNAN STREET, SUITE 1
SAN FRANCISCO, CA 94107
415.377.0743
CONTACT: TAYLOR OLIVER
toliver@cacarch.com

MECHANICAL ENGINEER
WM MISSION CRITICAL ENGINEERING
40 E. RIO SALADO PKWY.
4TH FLOOR, TEMPE, AZ 85281
602.562.3144
CONTACT: KYLE STYCZINSKI
kstyczynski@wmco.com

ELECTRICAL ENGINEER
WM MISSION CRITICAL ENGINEERING
40 E. RIO SALADO PKWY.
4TH FLOOR, TEMPE, AZ 85281
602.562.3144
CONTACT: RICK SPARKMAN
rsparkman@wmco.com

PLUMBING ENGINEER
WM MISSION CRITICAL ENGINEERING
40 E. RIO SALADO PKWY.
4TH FLOOR, TEMPE, AZ 85281
602.562.3144
CONTACT: DAVID SALZINGER
dsalzinger@wmco.com

FF&E PROTECTION ENGINEER
WM MISSION CRITICAL ENGINEERING
40 E. RIO SALADO PKWY.
4TH FLOOR, TEMPE, AZ 85281
602.562.3144
CONTACT: JOCELYN SARRANTONIO
jsarrantonio@wmco.com

STRUCTURAL ENGINEER
PARADIGM STRUCTURAL ENGINEERS
538 FRONT STREET, 4TH FLOOR
SAN FRANCISCO, CA 94111
415.362.8944
CONTACT: BRIAN ARMSTRONG
barmstrong@paradigm.com

AGENCY APPROVAL

PROJECT



1111 COMSTOCK
1111 COMSTOCK ST, SANTA CLARA, CA, 95054

CAC PROJECT NO. 11288

REVISIONS

No.	Description	Date
-----	-------------	------

KEY PLAN & NORTH ARROW

DATE 5.26.2020

SCALE 3/32" = 1'-0"

DRAWING TITLE

LEVEL 4 PLAN


SHEET NO.

A1.4

1/8" = 1'-0"
1/4" = 1'-0"
3/8" = 1'-0"
1/2" = 1'-0"
3/4" = 1'-0"
1" = 1'-0"
1 1/2" = 1'-0"
2" = 1'-0"
3" = 1'-0"



LEVEL ROOF PLAN
3/32" = 1'-0"

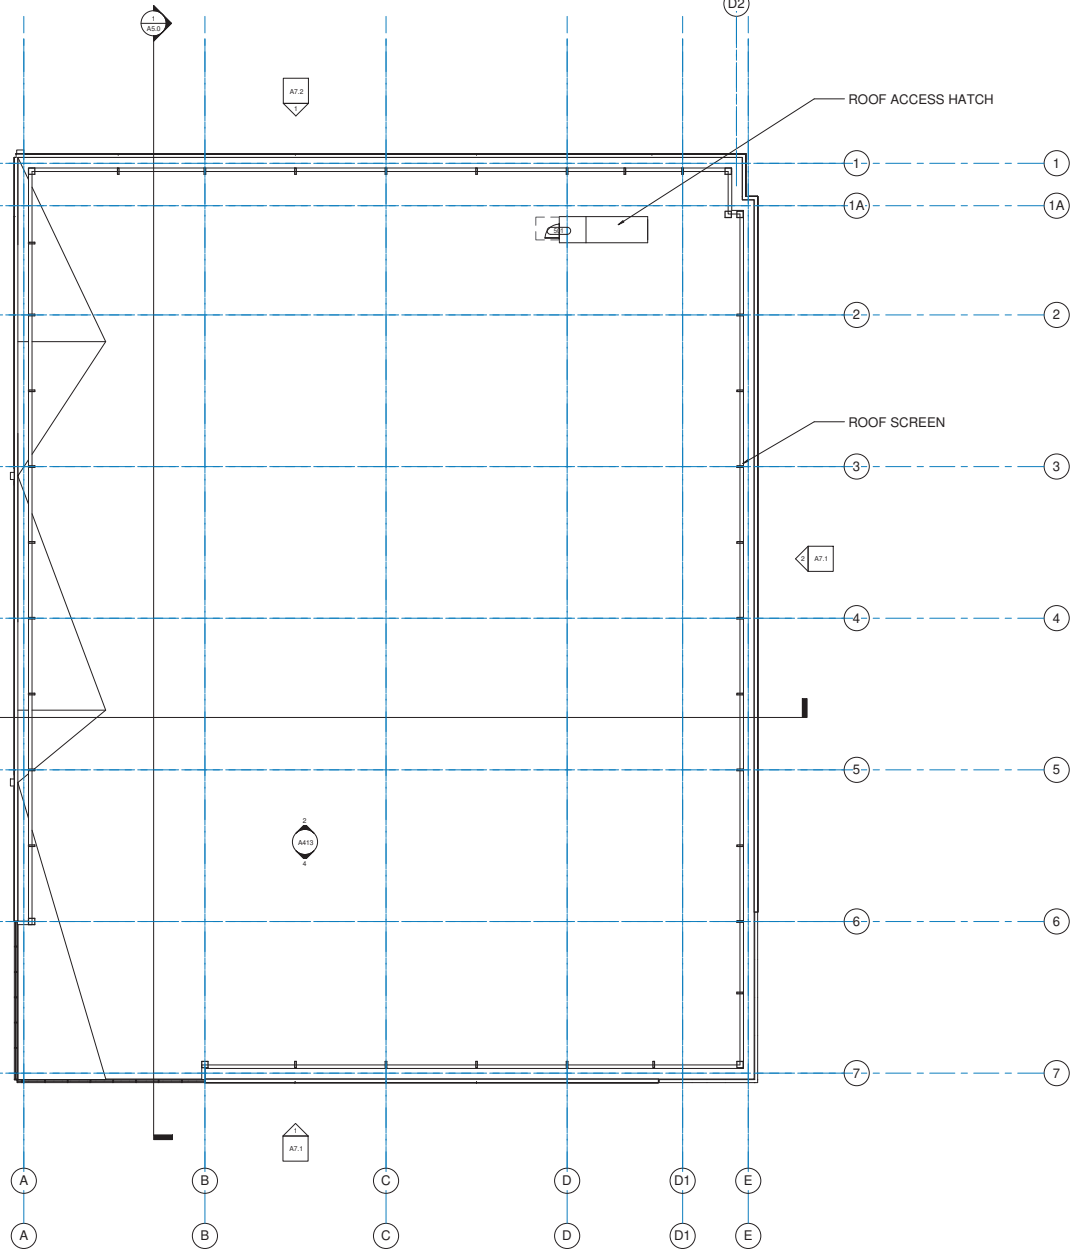

PROJECT TEAM

- CLIENT**
PRIME DATA CENTERS
110 PACIFIC AVE.
SAN FRANCISCO, CA 94111
415.596.4461
CONTACT: STEVEN NAKASHIMA
sna@primedatacenters.com
- CIVIL ENGINEER**
STEVEN NAKASHIMA
1420 HOLLY AVENUE
LOS ALTOS, CA 94024
415.954.9219
CONTACT: STEVEN NAKASHIMA
sna@pacbell.net
- LANDSCAPE ARCHITECT**
TANGULCH LANDSCAPE
ARCHITECTURE
1013 SOUTH CLAREMONT
STREET, SUITE 1
SAN MATEO, CA 94401
650.636.2896
CONTACT: DENNIS TANGULCH
dennis@tangulch.com
- GEOTECH ENGINEER**
KLEINFELDER
8801 KELL CENTER PARKWAY,
SUITE 1
PULSANTON, CA 94568
925.484.1700
CONTACT: BRIAN O'NEILL
boneil@kleinfelder.com
- ARCHITECT**
CAC ARCHITECTS
400 BRANNAN STREET, SUITE 1
SAN FRANCISCO, CA 94107
415.377.0743
CONTACT: TAYLOR OLIVER
taylor@cacarch.com
- MECHANICAL ENGINEER**
WM MISSION CRITICAL ENGINEERING
40 E. RIO SALADO PKWY.
4TH FLOOR, TEMPE, AZ 85281
602.562.3144
CONTACT: KYLE STYCZINSKI
kyle@wmec.com
- ELECTRICAL ENGINEER**
WM MISSION CRITICAL ENGINEERING
40 E. RIO SALADO PKWY.
4TH FLOOR, TEMPE, AZ 85281
602.562.3144
CONTACT: RICK SPARKMAN
rsparkman@wmec.com
- PLUMBING ENGINEER**
WM MISSION CRITICAL ENGINEERING
40 E. RIO SALADO PKWY.
4TH FLOOR, TEMPE, AZ 85281
602.562.3144
CONTACT: DAVID SALZINGER
dsalzinger@wmec.com
- FF&E PROTECTION ENGINEER**
WM MISSION CRITICAL ENGINEERING
40 E. RIO SALADO PKWY.
4TH FLOOR, TEMPE, AZ 85281
602.562.3144
CONTACT: JOCELYN SARRANTONIO
jsarrantonio@wmec.com
- STRUCTURAL ENGINEER**
PARADIGM STRUCTURAL ENGINEERS
538 FRONT STREET, 4TH FLOOR
SAN FRANCISCO, CA 94111
415.362.8944
CONTACT: BRIAN ARMSTRONG
barmstrong@paradigm.com

AGENCY APPROVAL

PROJECT



1111 COMSTOCK
1111 COMSTOCK ST, SANTA CLARA, CA, 95054

CAC PROJECT NO. 11288

REVISIONS

No.	Description	Date
-----	-------------	------

KEY PLAN & NORTH ARROW

DATE 5.26.2020
SCALE 3/32" = 1'-0"

DRAWING TITLE

LEVEL ROOF PLAN

SHEET NO.

A1.5



CIVIL ENGINEER	ELECTRICAL ENGINEER
STEVAN NAKASHIMA	KW MISSION CRITICAL ENGINEERING
1420 HOLLY AVENUE	40 E. RIO SALADO PKWY.
LOS ALTOS, CA 94024	6TH FLOOR, TEMPE, AZ 85281
650.964.9219	602.568.3144
CONTACT: STEVAN NAKASHIMA	CONTACT: RICK SPARKMAN
shn@pacbell.net	rsparkman@kwemco.com

LANDSCAPE ARCHITECT
TANIGUCHI LANDSCAPE
ARCHITECTURE
 1013 SOUTH CLAREMONT
 STREET, SUITE 1
 SAN MATEO, CA 94401
 650.638.9986

CONTACT: DENNIS TARKUCHI
dennis@dtlandarch.com

GEOTECH ENGINEER
KLEINFELDER
6801 KOLL CENTER PARKWAY,
SUITE 1
PLEASANTON, CA 94566

FIRE PROTECTION ENGINEER
KW MISSION CRITICAL ENGINEERING
40 E. RIO SALADO PKWY,
4TH FLOOR, TEMPE, AZ 85281
602.568.3144

CONTACT: JOCELYN SARRANTONIO
jsarrantonio@kiewit.com

CONTACT: BRIAN O'NEILL
boneil@kleinfelder.com

ARCHITECT
CAC ARCHITECTS
400 BRANNAN STREET, SUITE 1
SAN FRANCISCO, CA 94103

STRUCTURAL ENGINEER
PARADIGM STRUCTURAL ENGINEERS
639 FRONT STREET, 4TH FLOOR
SAN FRANCISCO, CA 94111
415.362.8944
brian@paradigmstructural.com

AGENCY APPROVAL

PROJECT



1111 COMSTOCK ST. SANTA CLARA, CA. 95054

CAC PROJECT NO. 11288

REVISIONS

No.	Description	Date
-----	-------------	------

KEY PLAN & NORTH ARROW


DATE 5.26.2020

SCALE $3/32" = 1'-0"$



DRAWING TITLE

SHEET NO. _____

A5.0

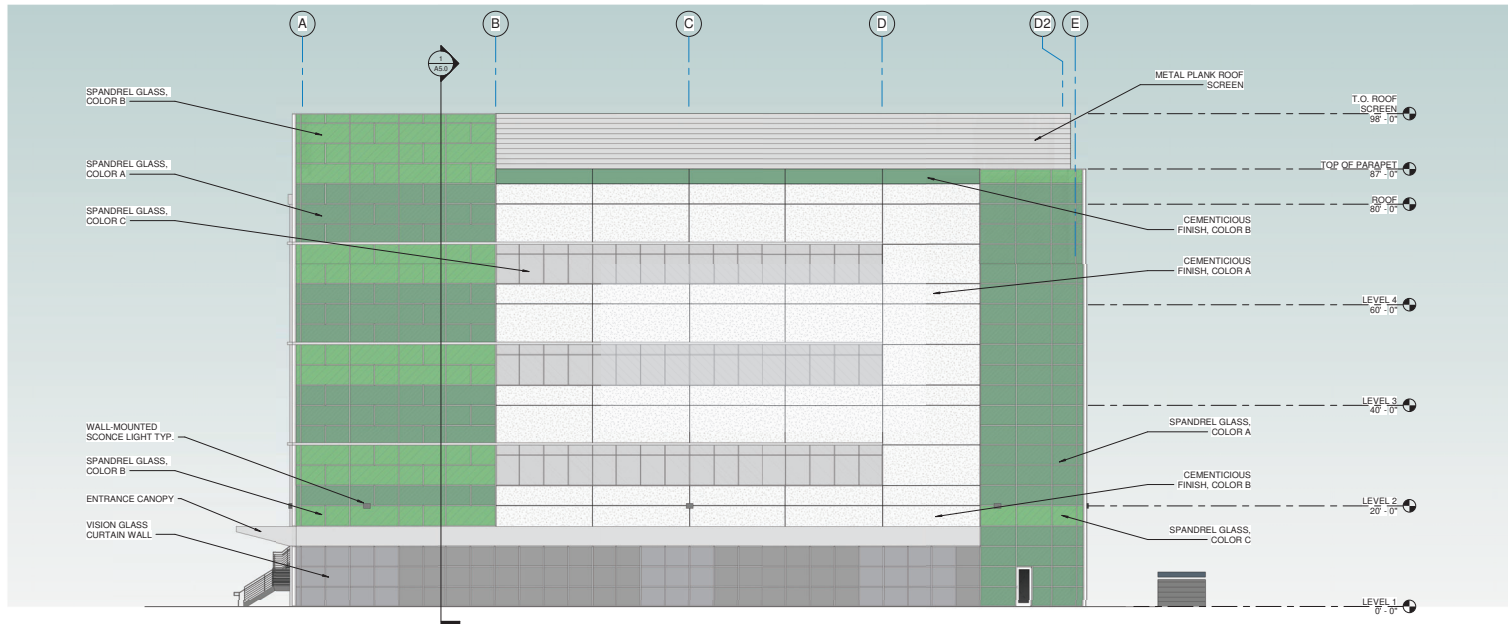

A7.1

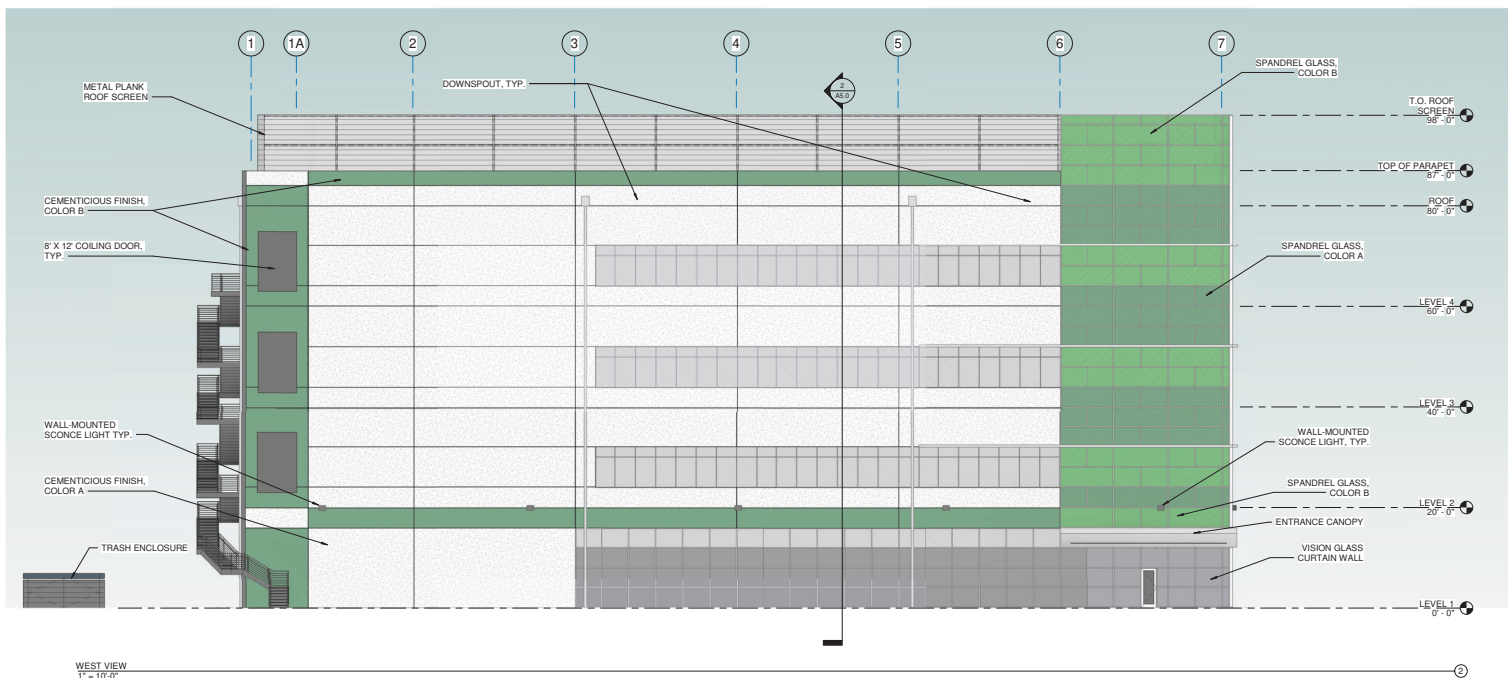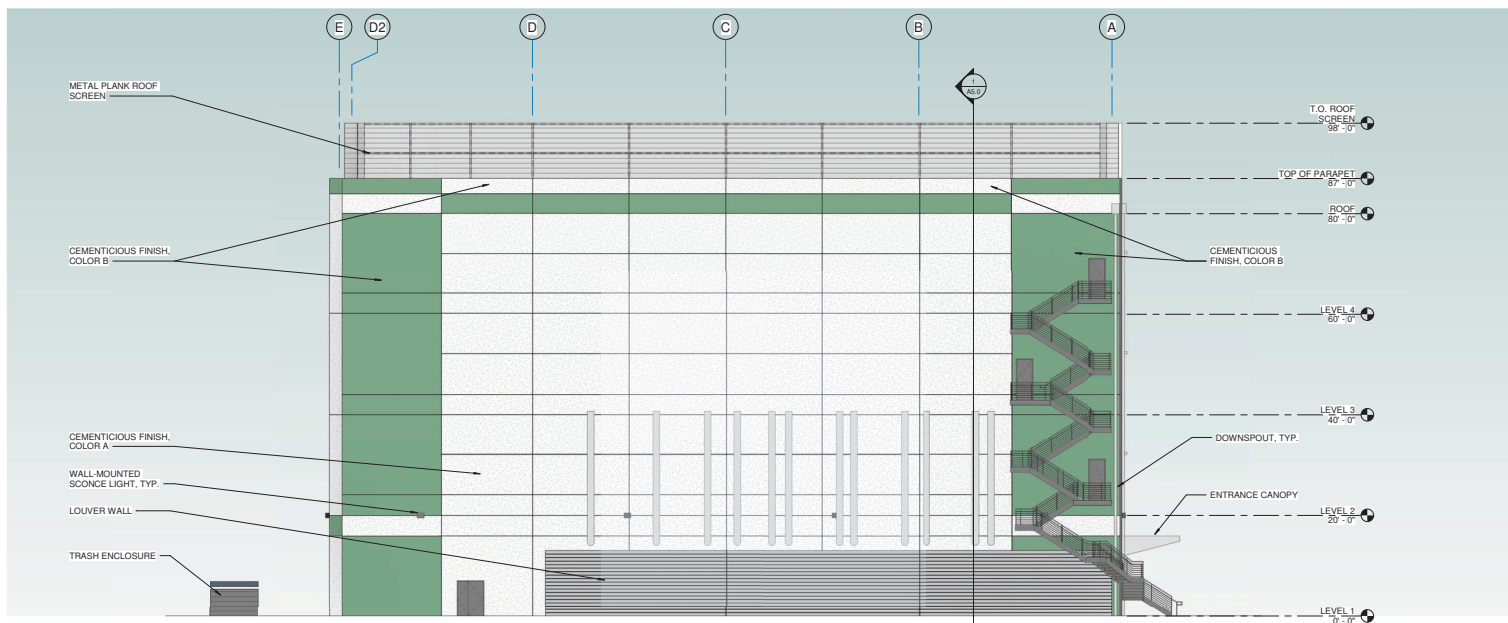

PROJECT TEAM

CLIENT
PRIME DATA CENTERS
110 PACIFIC AVE.
SAN FRANCISCO, CA 94111
415.896.4461
CONTACT: STEVEN NAKASHIMA
sna@primedatacenters.com

MECHANICAL ENGINEER
WM MISSION CRITICAL ENGINEERING
40 E. RIO SALADO PKWY.
4TH FLOOR, TEMPE, AZ 85281
602.562.3144
CONTACT: KYLE STYCHNISKI
kstychnisk@wmce.com

ELECTRICAL ENGINEER
WM MISSION CRITICAL ENGINEERING
40 E. RIO SALADO PKWY.
4TH FLOOR, TEMPE, AZ 85281
602.562.3144
CONTACT: RICK SPARKMAN
rsparkman@wmce.com

CIVIL ENGINEER
STEVEN NAKASHIMA
1420 HOLLY AVENUE
LOS ANGELES, CA 90044
650.964.9219
CONTACT: STEVEN NAKASHIMA
sna@pacbell.net

PLUMBING ENGINEER
WM MISSION CRITICAL ENGINEERING
40 E. RIO SALADO PKWY.
4TH FLOOR, TEMPE, AZ 85281
602.562.3144
CONTACT: DAVID SALZINGER
dsalzinger@wmce.com

LANDSCAPE ARCHITECT
TANGUICH LANDSCAPE
ARCHITECTURE
1013 SOUTH CLAREMONT
STREET, SUITE 1
SAN MARCO, CA 94401
805.836.9986
CONTACT: DENNIS TANGUICH
dennis@tanguich.com

GEOTECH ENGINEER
KLEINFELDER
9801 KELL CENTER PARKWAY,
SUITE 1
FOLSOM, CA 95666
916.484.1700
CONTACT: BRIAN ONELL
bonell@kleinfelder.com

ARCHITECT
CAC ARCHITECTS
400 BRANNAN STREET, SUITE 1
SAN FRANCISCO, CA 94107
415.377.0743
CONTACT: TAYLOR OLIVER
toliver@cacarch.com

FF&E PRODUCTION ENGINEER
WM MISSION CRITICAL ENGINEERING
40 E. RIO SALADO PKWY.
4TH FLOOR, TEMPE, AZ 85281
602.562.3144
CONTACT: JOCELYN SARRANTONIO
jsarrantonio@wmce.com

STRUCTURAL ENGINEER
PARADIGM STRUCTURAL ENGINEERS
638 FRONT STREET, 4TH FLOOR
SAN FRANCISCO, CA 94111
415.362.8944
CONTACT: BRIAN ARMSTRONG
barmstrong@paradigmse.com

AGENCY APPROVAL

PROJECT



1111 COMSTOCK
1111 COMSTOCK ST, SANTA CLARA, CA, 95054

CAC PROJECT NO. 11288

REVISIONS

No.	Description	Date

KEY PLAN & NORTH ARROW

DATE 5.26.2020



SCALE 1" = 10'-0"

DRAWING TITLE

EXTERIOR ELEVATIONS NORTH AND WEST

SHEET NO.

A7.2

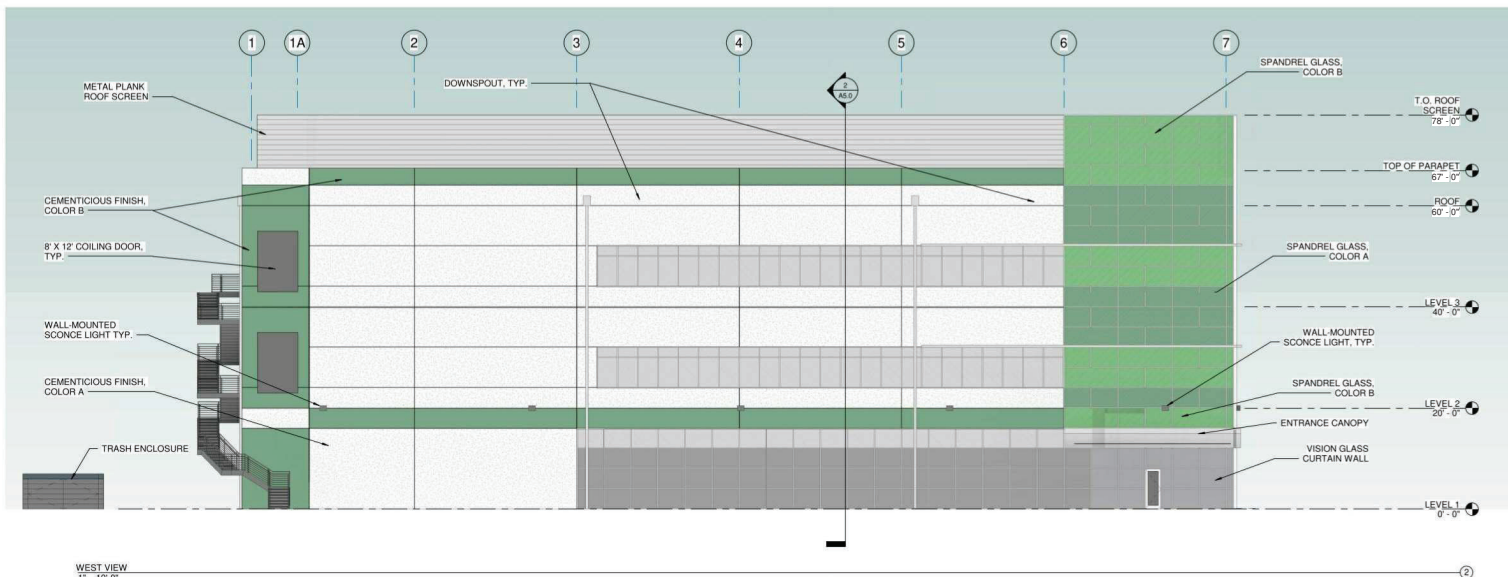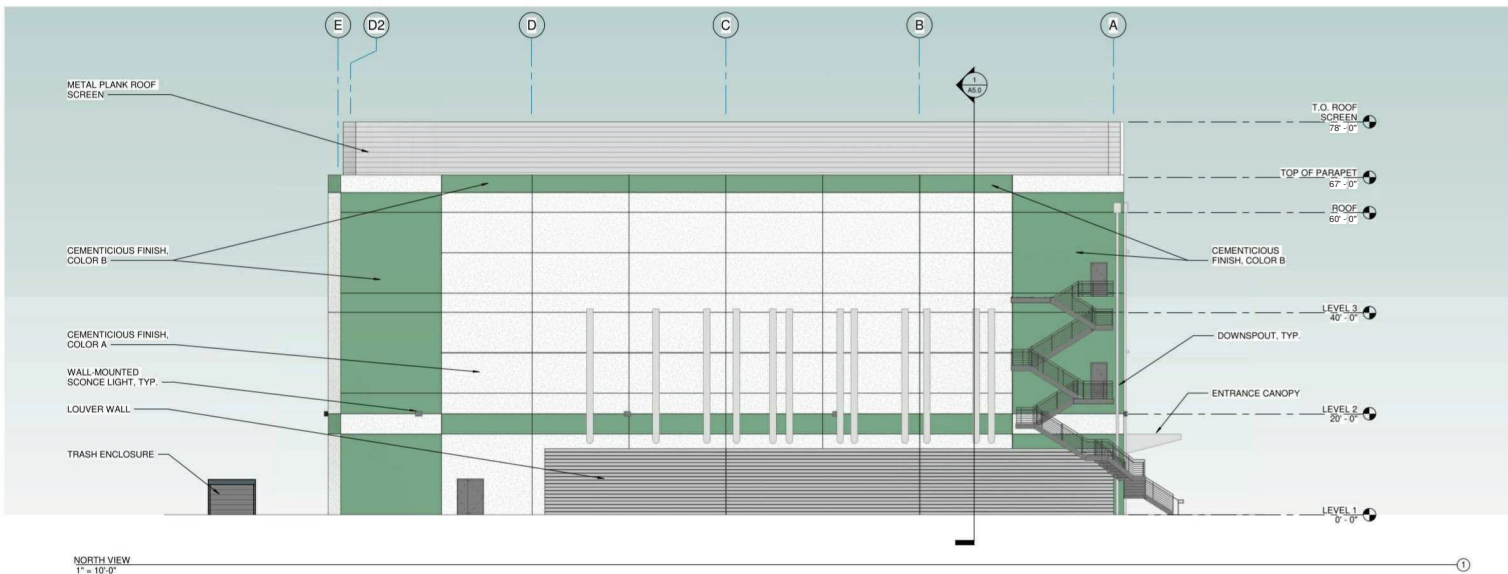

PROJECT TEAM

CLIENT
PRIME DATA CENTERS
1111 COMSTOCK ST.
SANTA CLARA, CA 95054
CONTACT: KYLE STYCZYNSKI
kstyczynski@prime.com

MECHANICAL ENGINEER
WM MISSION CRITICAL ENGINEERING
40 E. RIO SALADO PKWY.
4TH FLOOR, TEMPE, AZ 85281
CONTACT: KYLE STYCZYNSKI
kstyczynski@wmce.com

ELECTRICAL ENGINEER
WM MISSION CRITICAL ENGINEERING
40 E. RIO SALADO PKWY.
4TH FLOOR, TEMPE, AZ 85281
CONTACT: RICK SPARKMAN
rsparkman@wmce.com

CLIMATE ENGINEER
WM MISSION CRITICAL ENGINEERING
40 E. RIO SALADO PKWY.
4TH FLOOR, TEMPE, AZ 85281
CONTACT: DAVE SALZINGER
dsalzinger@wmce.com

STRUCTURAL ENGINEER
PARADIGM STRUCTURAL ENGINEERS
639 FRONT STREET, 4TH FLOOR
SAN FRANCISCO, CA 94111
CONTACT: BRIAN ARMSTRONG
barmstrong@psaengineers.com

ARCHITECT
CAC ARCHITECTS
400 BRANNAN STREET, SUITE 1
SAN FRANCISCO, CA 94107
F: 415.817.1739
CONTACT: TAYLOR OLIVER
toliver@cacarch.com

AGENCY APPROVAL

PROJECT



1111 COMSTOCK
1111 COMSTOCK ST, SANTA CLARA, CA 95054

CAC PROJECT NO. 112268

REVISIONS

No.	Description	Date

KEY PLAN & NORTH ARROW


DATE 5.26.2020

SCALE

DRAWING TITLE

EXTERIOR ELEVATIONS NORTH AND WEST - 3 LEVEL

SHEET NO.

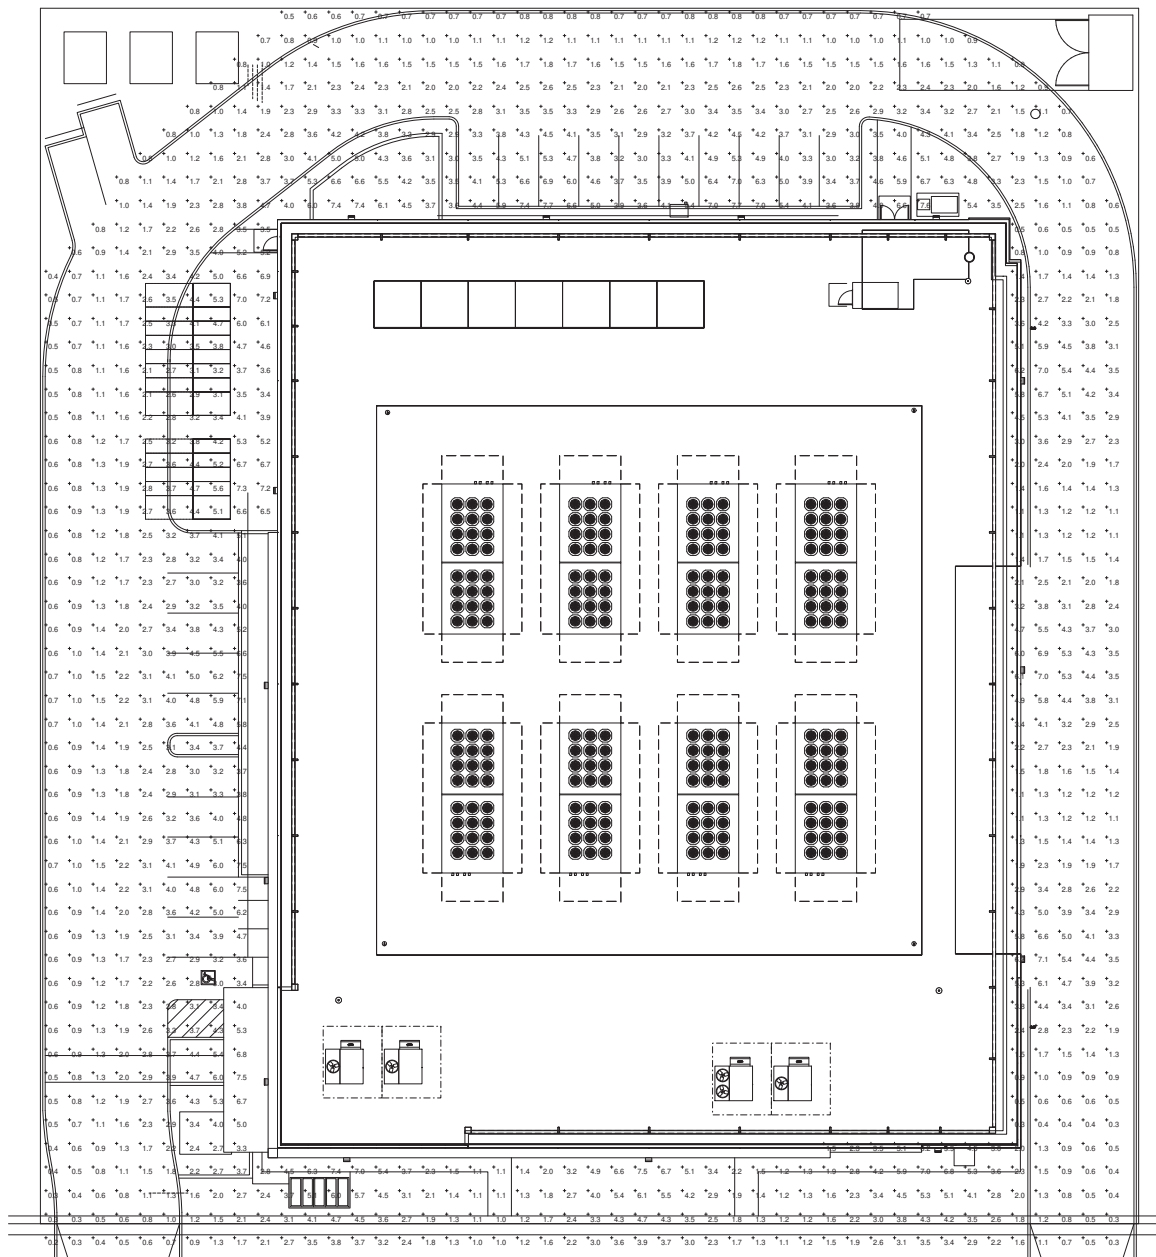

SITE PHOTOMETRIC LIGHTING PLAN
3/32" = 1'-0"



PROJECT TEAM

CLIENT PRIME DATA CENTERS 111 COMSTOCK AVE. SAN FRANCISCO, CA 94111 415.896.4461 CONTACT: KYLE STYCHOWSKI kyle@primedatacenters.com	MECHANICAL ENGINEER WM MISSION CRITICAL ENGINEERING 40 E. RIO SALADO PKWY. 4TH FLOOR, TEMPE, AZ 85281 602.562.3144 CONTACT: KYLE STYCHOWSKI kyle@wmce.com
CIVIL ENGINEER STEVEN NAKASHIMA 1420 HOLLY AVENUE LOS ALTOS, CA 94024 650.964.9219 CONTACT: STEVEN NAKASHIMA sna@pacbell.net	ELECTRICAL ENGINEER WM MISSION CRITICAL ENGINEERING 40 E. RIO SALADO PKWY. 4TH FLOOR, TEMPE, AZ 85281 602.562.3144 CONTACT: RICK SPARKMAN rsparkman@wmce.com
LANDSCAPE ARCHITECT TANGUICH LANDSCAPE ARCHITECTURE 1013 SOUTH CLAREMONT STREET, SUITE 1 SAN MARINO, CA 91101 910.839.9996 CONTACT: DENNIS TANGUICH dennis@tanguich.com	PLUMBING ENGINEER WM MISSION CRITICAL ENGINEERING 40 E. RIO SALADO PKWY. 4TH FLOOR, TEMPE, AZ 85281 602.562.3144 CONTACT: DAVE SALZINGER dsalzinger@wmce.com
GEOTECH ENGINEER KLEINFELDER 9801 KELL CENTER PARKWAY, SUITE 1 PLEASANTON, CA 94566 955.484.1700 CONTACT: BRIAN O'NEILL boone@kleinfelder.com	FF&E PRODUCTION ENGINEER WM MISSION CRITICAL ENGINEERING 40 E. RIO SALADO PKWY. 4TH FLOOR, TEMPE, AZ 85281 CONTACT: JOCELYN SARRANTONIO jsarrantonio@wmce.com
ARCHITECT CAC ARCHITECTS 400 BRANNAN STREET, SUITE 1 SAN FRANCISCO, CA 94111 415.377.0743 CONTACT: TAYLOR OLIVER taylor@cacarch.com	STRUCTURAL ENGINEER PARADIGM STRUCTURAL ENGINEERS 538 FRONT STREET, 4TH FLOOR SAN FRANCISCO, CA 94111 415.362.8844 CONTACT: BRIAN ARMSTRONG barmstrong@paradigmse.com

AGENCY APPROVAL

PROJECT



1111 COMSTOCK
1111 COMSTOCK ST, SANTA CLARA, CA, 95054

CAC PROJECT NO. 11288

REVISIONS

No.	Description	Date
-----	-------------	------

KEY PLAN & NORTH ARROW

DATE 5.26.2020



SCALE 3/32" = 1'-0"

DRAWING TITLE

LIGHTING PLAN

SHEET NO.

A8.0

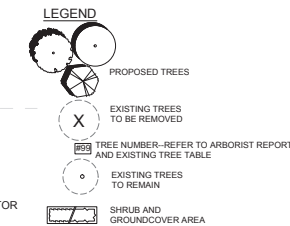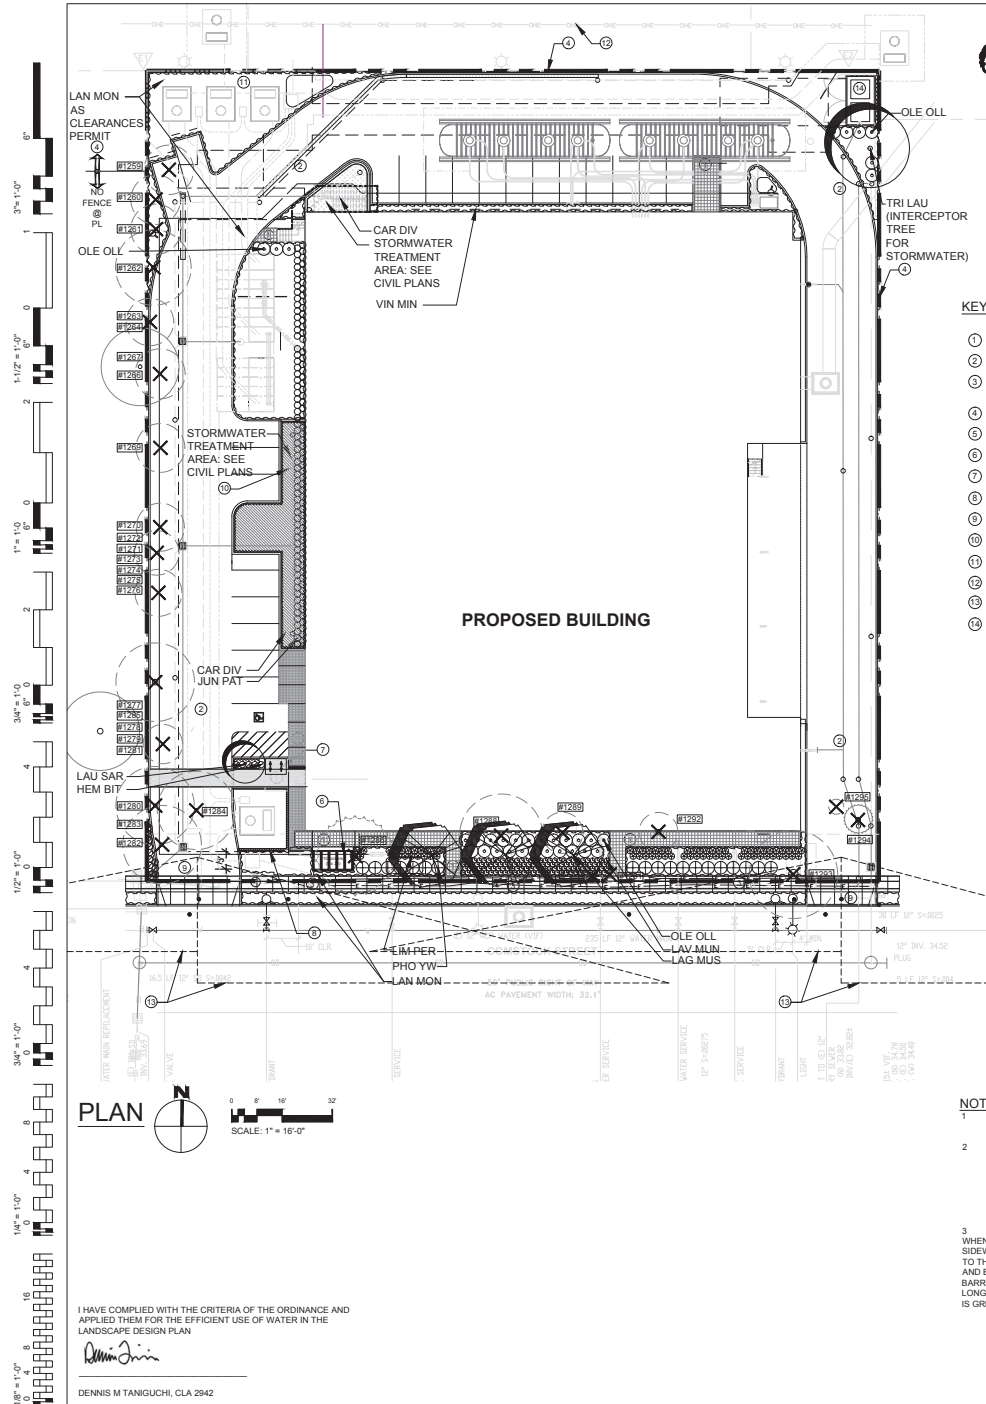

- KEYNOTES**
- PERVIOUS CONCRETE PAVERS-BANDED PATTERN
 - PERVIOUS PAVING
 - CONCRETE SIDEWALK-5' WIDE W/4" WIDE PLANTING STRIP AT BACK OF CURB-REPLACE EXISTING
 - FENCE (6 FT HIGH) AT PROPERTY LINE
 - NOT USED
 - BIKE LOCKER A (STORAGE FOR 10 BIKES)
 - BIKE RACKS (STORAGE FOR 2 BIKES)
 - CONCRETE FEATURE WALL AT ENTRY-FUTURE SIGNAGE/SITE ID
 - DRIVEWAY
 - STORMWATER TREATMENT AREA-SEE CIVIL DRAWINGS
 - PLANTING AREA-AREA FOR FUTURE UTILITIES
 - EXISTING OVERHEAD UTILITY LINES
 - VISION TRIANGLES AT DRIVEWAYS
 - TRASH ENCLOSURE

- NOTES**
- FOR STORMWATER TREATMENT FACILITIES REFER TO CIVIL PLANS
 - CLEARANCES FROM UTILITY LINES
 - SEWERS
 - ELECTRICITY/GAS
 - DOMESTIC WATER/RECYCLED WATER (WITH ROOT BARRIER)
 - DOMESTIC WATER/RECYCLED WATER (WITHOUT ROOT BARRIER)
 - ROOT BARRIERS PER CITY OF SANTA CLARA WILL BE USED WHEN THE DRIP LINE OF THE CANOPY AT MATURITY COVERS THE SIDEWALK. ROOT BARRIERS SHALL BE 16 FEET LONG OR EXTEND TO THE DRIP LINE OF THE MATURE TREE, WHATEVER IS GREATER, AND BE 1.5 FEET DEPT., AND CENTERED ON TREES. ROOT BARRIERS FOR CURB AND GUTTER PROTECTION SHALL BE 16 FEET LONG OR EXTEND TO DRIP LINE OF THE MATURE TREE, WHATEVER IS GREATER, AND BE 2 FEET DEEP, AND CENTERED ON TREES.

ABBREVIATION	BOTANICAL NAME	COMMON NAME	SIZE	MISC. NOTES & REQUIREMENTS	EST. QUANTITY
TREES					
LAV MUS	Lagerstroemia x Muskogee	Crape Myrtle (Lavender)	24" Box	H. Br./SL Match	3
LAU SAR	Laurus n. Savatieri	Myrtle Laurel	24" Box	S.L./No. Whit. Br./N. Dip. Br./Match	1
TRI LAU	Tristramia laurina Engelm	Tristramia	24" Box	S.L./No. Whit. Br./N. Dip. Br./Match	1
SHRUBS					
OLE OLL	Olea europaea Little Olive	Decor Olive (Bulfinch)	5 G.C.	F & B	33
PHO YW	Protea repens Yellow War	Crown Tree Zanteda Pine	5 G.C.	Z & S, Match	19
PERENNIAL/SUBULBI/ANNUALS					
HEM BIT	Hemerocallis filifolia	Evergreen, repeat bloom Daylily	B.R.	Double tan fls., plant at 18" o.c. max.	17
LAV MUN	Lavandula angustifolia Munstead	English Lavender	1 G.C.		124
LAU PAT	Laurus patens	Sea Lavender	1 G.C.	spacing varies	79
GROUNDCOVERS					
LAN MON	Lantana montevidensis	Trailing Lantana	1 G.C.	Plant at 2'-6" o.c.	4149 SF
VIN MIN	Vincetoxicum	Decor Panicle	1 G.C.	Plant at 2'-6" o.c.	171 SF
EDGE (STORMWATER AREAS)					
CAR TUM	Carex tumida	Berkley Sedge	1 G.C.	Plant at 1'-0" o.c.	887 SF
LAU PAT	Laurus patens	Common Heath	1 G.C.	Plant at 1'-0" o.c.	198

- NOTES:**
- Hemerocallis available only from Greenwood Daylilies, 5595 E. 7th Ave., Long Beach, CA 90804, (562) 494-8844.
 - Phormium hybrids must be accompanied by a written guarantee stating they are the named cultivar and are stable in size, form and color. Submit to owner and landscape architect. Proof of acquisition and purchase must also be submitted with in two weeks of award of contract.
- PLANT LIST ABBREVIATIONS:**
- Note: This list together with the plant list prepared by Taniguchi Landscape Architecture must accompany the contractor's nursery order(s).
- SL: Single main, straight, dominant, leader
 - H. Br.: High branched-lowest limbs held above scaffold 5 min. for 15 gallon can 6 min. for 24" box trees
 - No Top: No toping or pinning of upper branches
 - Br. Gr.: Branched to ground
 - F & B: Full dense, bushy, vigorous plants, with young growth clearly apparent on branches, no oldwoody plants.
 - N.V.S. - 30 deg: Narrow upright vase shape 30 degrees or less spread in branch/trunk structure
 - N.V.S. - 45 deg: Narrow upright vase shape 45 degrees or less spread in branch/trunk structure
 - No. Whit. Br.: No closely spaced whorled branches. Select near symmetrical branch distribution
 - Match: Matched size, form, caliper, branching and cultivar. Select from one lot, one grower, for guaranteed consistency through life of plants.
 - In general plants within a group or area are to be matched, unless noted otherwise.
 - T.F.: Tree Form
 - S.F.: Shrub Form
 - N.F.: Narrow upright Form
 - B.R.: Bare Root
 - B & B: Balled and Burlap
 - Mult. St.: Multi stemmed
 - Flat: Rooted cuttings from flats at center distance specified in list. See groundcover/shrub o.c. planting detail for layout.
 - Cal.: Caliper
 - E.V.: Evergreen
 - G.C.: Galled Can
 - N.C.N.L.: No Common Name
 - Trail F.: Select trailing forms for prostrate growth
 - Veg. Gr.: Vegetative Grown
 - Heat F.: Heat up to expose trunk and lower branch pattern
 - N. Dip. Br.: No long heavy drooping branches


EXISTING TREES-REFER TO ARBORIST REPORT

BY ROBERT BOOTY, DATED MAY 20, 2019

Tree Inventory Data

Indicates multi-stem trunk

Tree Tag #	Common Name / Botanical Name	DBH	Height	% VNP	Canopy Cover	% Overall Condition	Stability or Preservation	Age Class	Observations / Comments
1259	Albiflorus / Albiflorus	15.5	17	15	85%	85%	Low	Overly Mature	Located in small narrow parking strip. Surrounded by asphalt. Tree has not grown in space.
1260	Albiflorus / Albiflorus	13	12	10	45%	35%	Low	Overly Mature	Located in small narrow parking strip. Surrounded by asphalt. Tree has not grown in space.
1261	Unknown	3'			0%	0%	Very Low	Low	Located in small narrow parking strip. Surrounded by asphalt. Tree is dead.
1262	Evergreen Ash / Fraxinus latifolia	8'	15'	10'	85%	85%	Good	Young	Located in small narrow parking strip. Surrounded by asphalt. Tree will not grow in space.
1263	Gluey Privet / Ligustrum lucidum	2.5'	8'	8'	75%	75%	Good	Low	Located in small narrow parking strip. Surrounded by asphalt. Tree has not grown in space.
1264	Evergreen Ash / Fraxinus latifolia	1.25'	30'	15'	75%	75%	Good	Low	Located in small narrow parking strip. Surrounded by asphalt. Tree has not grown in space.
1265	Evergreen Ash / Fraxinus latifolia	15.5	12'	8'	85%	85%	Good	Low	Located in small narrow parking strip. Surrounded by asphalt. Tree will not grow in space.
1266	Evergreen Ash / Fraxinus latifolia	15.5	12'	8'	85%	85%	Good	Low	Located in small narrow parking strip. Surrounded by asphalt. Tree will not grow in space.
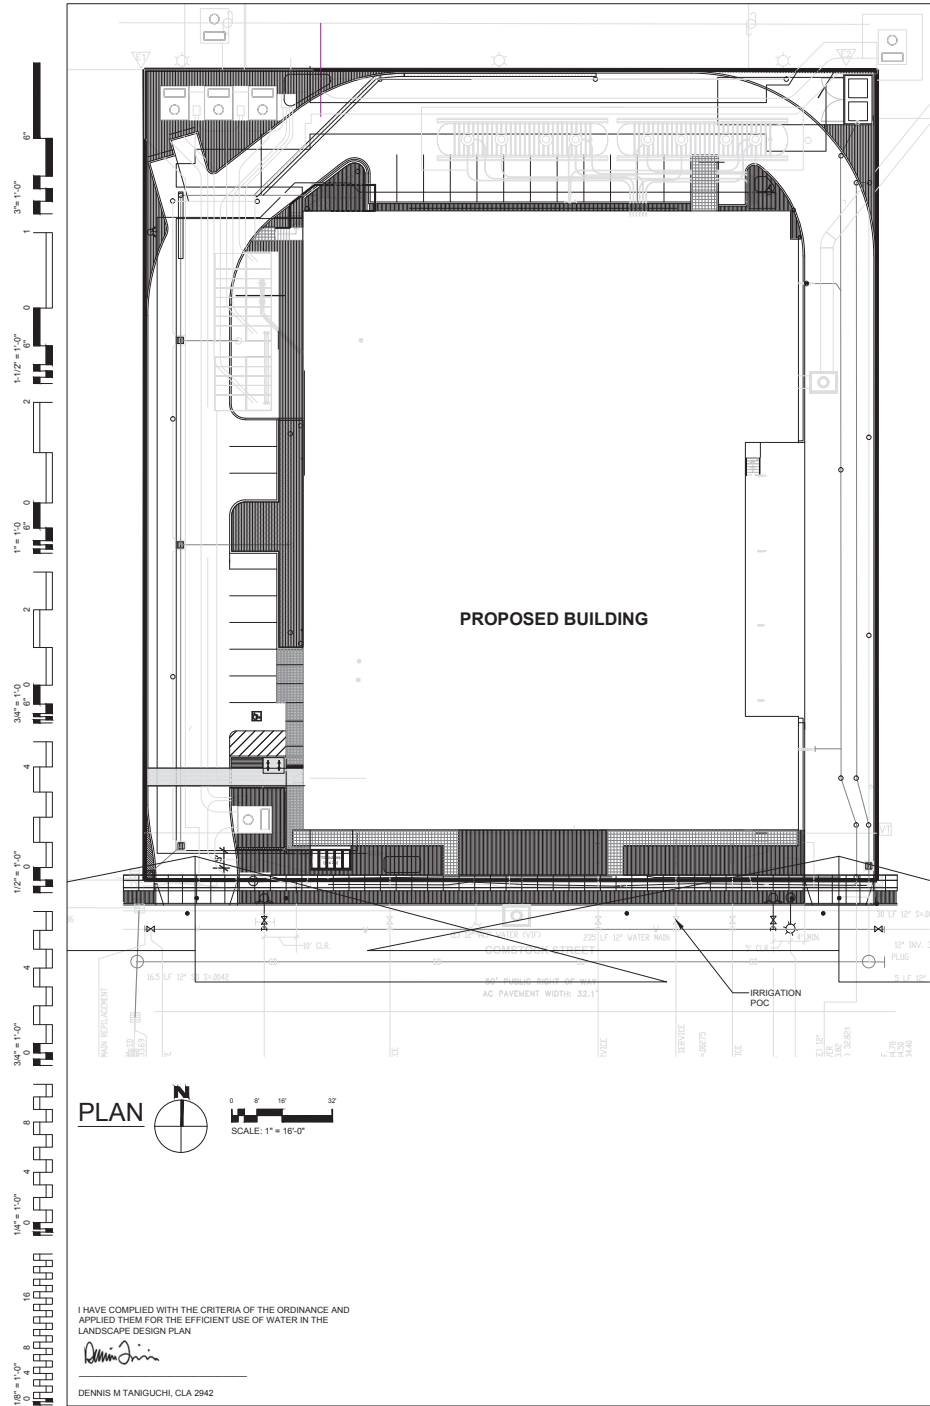


I HAVE COMPLIED WITH THE CRITERIA OF THE ORDINANCE AND APPLIED THEM FOR THE EFFICIENT USE OF WATER IN THE LANDSCAPE DESIGN PLAN

Dennis M Taniguchi

DENNIS M TANIGUCHI, CLA 2942

HYDROZONE LEGEND

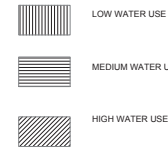

IRRIGATION SOURCE: DOMESTIC POTABLE WATER (EXIST)

CONCEPTUAL IRRIGATION STATEMENT

- IRRIGATION DESIGN SHALL BE ZONED FOR 1) TURF AND ANNUALS AND OTHER MODERATE TO HIGHER WATER USE PLANT MATERIALS; 2) GROUNDCOVERS, AND 3) NATIVE AND WATER CONSERVING PLANT MATERIALS.
- IRRIGATION DESIGN SHALL ALSO BE ZONED FOR MICRO CLIMATES INCLUDING COOL, SHADED AND PROTECTED AREAS, AS WELL AS HOT, SUNNY AND WINDY AREAS.
- PART SHADE AREAS INCLUDE MODERATE WATER USE AREAS HAVING MORNING AND/OR AFTERNOON SHADE.
- COOL AND FULL SHADY AREAS INCLUDE LOW WATER USE AREAS FOR PLANTS REQUIRING LITTLE OR NO IRRIGATION WATER AND/OR LOCATIONS THAT WILL PROVIDE MOST CONDITIONS.
- LAYOUT SHALL BE DESIGNED FOR MINIMUM RUNOFF AND OVERSPRAY ONTO NON-LANDSCAPED AREAS.
- LOW VOLUME SPRINKLERS SHALL BE USED WHEREVER POSSIBLE WITH HEAD TO HEAD COVERAGE.
- DRIP EMITTER OR BUBBLER IRRIGATION SHALL BE UTILIZED AT TREES TO PROMOTE DEEP WATERING WHEREVER POSSIBLE.
- DRIP IRRIGATION SHALL BE UTILIZED AT NON-TRAFFIC OR ISOLATED PLANTING AREAS TO DECREASE THE POSSIBILITY OF VANDALISM TO THE MICRO-TUBING.
- THE IRRIGATION CONTROLLER SHALL HAVE AMPLE CAPACITY IN TERMS OF PROGRAMS AND CYCLES THAT WILL MATCH THE COMPLEXITY OF THE LANDSCAPE PLAN FOR MORE EFFICIENT WATERING. FOR EXAMPLE, THE CONTROLLER SHALL HAVE THE ABILITY TO HAVE MULTIPLE CYCLES TO PERMIT A NUMBER OF SHORT DURATION WATERINGS THAT WILL ALLOW WATER TO SOAK INTO THE SOIL RATHER THAN RUN OFF.
- INDIVIDUAL BUBBLERS OR DRIP EMITTERS SHALL BE UTILIZED TO ISOLATE WATER FOR PLANT MATERIALS AND ELIMINATE WATERING OF "BARE GROUND."

STANDARDS FOR IRRIGATION EQUIPMENT

- MAINLINES SHALL BE 1120 PVC-SCHEDULE 40 FOR PIPE SIZE 1 1/2" AND SMALLER, 1120 PVC-CLASS 315 FOR PIPE SIZES 2" AND 2 1/2", BELL AND RING PVC-CLASS 180 FOR PIPE SIZES 3" AND LARGER.
- LATERAL LINES SHALL BE 1120 PVC-CLASS 200.
- DEPTH OF MAINLINE: 24" OF COVER
DEPTH OF LATERAL LINE: 18" OF COVER
DEPTH OF PIPE UNDER PAVING: 24" OF COVER ENCASED IN A SLEEVE
- BACKFLOW PREVENTER SHALL BE A TYPE APPROVED BY AND INSTALLED PER LOCAL CODES.
- SPRINKLERS SHALL HAVE MATCHED PRECIPITATION RATES WITHIN EACH CONTROL VALVE CIRCUIT.
- PRECIPITATION RATES FOR SPRINKLERS SHALL MATCH SOIL ABSORPTION RATE.
- SPRINKLERS SHALL HAVE PRESSURE COMPENSATING FEATURE WHENEVER POSSIBLE TO PREVENT FOOGING AND MISTING AND TO PREVENT WIND DRIFT.
- SPRINKLER CIRCUIT SHALL HAVE A CHECK VALVE INSTALLED WHERE NECESSARY TO MINIMIZE OR PREVENT LOW HEAD DRAINAGE.
- RAIN SENSING OVERRIDE DEVICES SHALL BE INSTALLED WITH CONTROLLER.
- IRRIGATION CONTROLLER PROGRAMMING DATA WILL NOT BE LOST DUE TO AN INTERRUPTION OF THE PRIMARY POWER SOURCE.
- PRESSURE REGULATORS SHALL BE INSTALLED ON THE IRRIGATION SYSTEM TO MAINTAIN DYNAMIC PRESSURE WITHIN THE MANUFACTURER'S RECOMMENDED PRESSURE RANGE.
- MANUAL SHUT-OFF VALVES TO BE INSTALLED AS CLOSE AS POSSIBLE TO THE POINT OF CONNECTION OF THE IRRIGATION WATER SUPPLY.

NOTES:

- A MINIMUM 3-INCH LAYER OF 1/2" TO 1" DIAMETER FIR OR PINE BARK MULCH SHALL BE APPLIED ON ALL EXPOSED SOIL SURFACES OF PLANTING AREAS EXCEPT TURF AREAS.
- UNLESS CONTRAINDICATED BY A HORTICULTURAL SOILS ANALYSIS, SOIL AMENDMENT TO INCLUDE COMPOST AT A MINIMUM OF 4 CUBIC YARDS PER 1000 SF OF PLANTING AREA INCORPORATED TO A DEPTH OF 6 INCHES.
- PLANT MATERIAL SPECIES ARE DROUGHT TOLERANT INTRODUCED OR NATIVE AND NON-INVASIVE PLANT SPECIES (AS DEFINED BY THE CALIFORNIA INVASIVE PLANT COUNCIL). DROUGHT TOLERANCE IS AS DEFINED IN PLANTS AND LANDSCAPES FOR SUMMER-DRY CLIMATES OF THE SAN FRANCISCO BAY REGION BY THE EAST BAY MUNICIPAL UTILITY DISTRICT.



Taniguchi Landscape Architecture
1013 South Claremont St., Ste 1
San Mateo, CA 94402
V 650.638.9985 | F 650.638.9986
CLA 62942



AGENCY APPROVAL

PROJECT



1111 COMSTOCK
1111 COMSTOCK ST, SANTA CLARA, CA 95054

No. Description

CAC PROJECT NO.

TLA PROJECT NO. 19010.000

REVISIONS

KEY PLAN & NORTH ARROW



DATE MAY 26, 2020

SCALE 1/16" = 1'-0"


DRAWING TITLE

IRRIGATION HYDROZONE PLAN

SHEET NO.

L.2

3" = 1'-0"
1
0
1
1/2" = 1'-0"
2
0
1
1/2" = 1'-0"
2
0
3/4" = 1'-0"
4
0
1/2" = 1'-0"
4
0
3/4" = 1'-0"
8
0
1/4" = 1'-0"
16

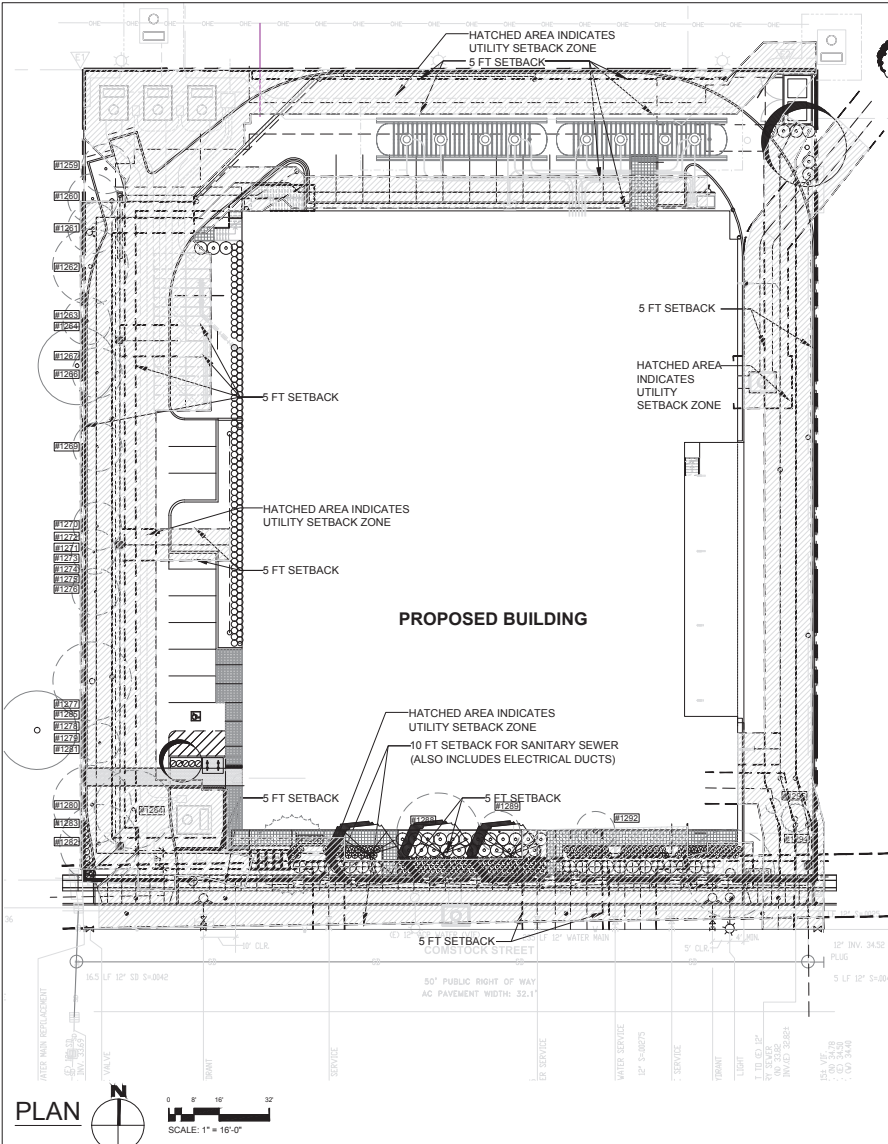

- LEGEND**
- PROPOSED TREES
 - EXISTING TREES TO BE REMOVED
 - TREE NUMBER-REFER TO ARBORIST REPORT AND EXISTING TREE TABLE
 - EXISTING TREES TO REMAIN
- NOTES**
- FOR STORMWATER TREATMENT FACILITIES REFER TO CIVIL PLANS
 - CLEARANCES FROM UTILITY LINES
 - 10' SEWERS
 - 5' ELECTRICITY/GAS
 - 5' DOMESTIC WATER/RECYCLED WATER (WITH ROOT BARRIER)
 - 10' DOMESTIC WATER/RECYCLED WATER (WITHOUT ROOT BARRIER)
 - ROOT BARRIERS PER CITY OF SANTA CLARA WILL BE USED WHEN THE DRIP LINE OF THE CANOPY AT MATURITY COVERS THE SIDEWALK. ROOT BARRIERS SHALL BE 16 FEET LONG OR EXTEND TO THE DRIP LINE OF THE MATURE TREE, WHATEVER IS GREATER, AND BE 1.5 FEET DEEP, AND CENTERED ON TREES. ROOT BARRIERS FOR CURB AND GUTTER PROTECTION SHALL BE 16 FEET LONG OR EXTEND TO DRIP LINE OF THE MATURE TREE, WHICHEVER IS GREATER, AND BE 2 FEET DEEP, AND CENTERED ON TREES.
 - TREE SETBACKS AND ROOT BARRIERS PER SILICON VALLEY POWER, "TREE PLANTING REQUIREMENTS NEAR UNDERGROUND ELECTRIC FACILITIES", SD-1235.

I HAVE COMPLIED WITH THE CRITERIA OF THE ORDINANCE AND APPLIED THEM FOR THE EFFICIENT USE OF WATER IN THE LANDSCAPE DESIGN PLAN

Dennis M Taniguchi

DENNIS M TANIGUCHI, CLA 2942



AGENCY APPROVAL

PROJECT

PRIME DATA CENTERS

1111 COMSTOCK
1111 COMSTOCK ST, SANTA CLARA, CA 95054

No. Description

CAC PROJECT NO.

TLA PROJECT NO. 19010.000

REVISIONS

KEY PLAN & NORTH ARROW

N

DATE MAY 26, 2020

SCALE 1/16" = 1'-0"

DRAWING TITLE

COMPOSITE UTILITY/TREE PLANTING PLAN

SHEET NO. **L.3**