

ELEMENT BY WESTIN

1950 WYATT DRIVE, SANTA CLARA, CA 95054



**PERMIT #: BLD2017-47574
FIR2017-00933**




MISSION COLLEGE BLVD
SANTA CLARA, CA 95054

1800 WYATT DRIVE, STE B
SANTA CLARA, CA 95054


ABBREVIATIONS

AB ANCHOR BOLT	BA BATH	BB BATH	BC BATH	BD BATH	BE BATH	BF BATH	BG BATH	BH BATH	BI BATH	BJ BATH	BK BATH	BL BATH	BM BATH	BN BATH	BO BATH	BP BATH	BQ BATH	BR BATH	BS BATH	BT BATH	BV BATH	BW BATH	BX BATH	BY BATH	BZ BATH	CA CANTONMENT	CB CANTONMENT	CC CANTONMENT	CD CANTONMENT	CE CANTONMENT	CF CANTONMENT	CG CANTONMENT	CH CANTONMENT	CI CANTONMENT	CJ CANTONMENT	CK CANTONMENT	CL CANTONMENT	CM CANTONMENT	CN CANTONMENT	CO CANTONMENT	CP CANTONMENT	CQ CANTONMENT	CR CANTONMENT	CS CANTONMENT	CT CANTONMENT	CU CANTONMENT	CV CANTONMENT	CW CANTONMENT	CX CANTONMENT	CY CANTONMENT	CZ CANTONMENT	DA DRAINAGE	DB DRAINAGE	DC DRAINAGE	DD DRAINAGE	DE DRAINAGE	DF DRAINAGE	DG DRAINAGE	DH DRAINAGE	DI DRAINAGE	DJ DRAINAGE	DK DRAINAGE	DL DRAINAGE	DM DRAINAGE	DN DRAINAGE	DO DRAINAGE	DP DRAINAGE	DQ DRAINAGE	DR DRAINAGE	DS DRAINAGE	DT DRAINAGE	DU DRAINAGE	DV DRAINAGE	DW DRAINAGE	DX DRAINAGE	DY DRAINAGE	DZ DRAINAGE	EA ELEVATOR	EB ELEVATOR	EC ELEVATOR	ED ELEVATOR	EE ELEVATOR	EF ELEVATOR	EG ELEVATOR	EH ELEVATOR	EI ELEVATOR	EJ ELEVATOR	EK ELEVATOR	EL ELEVATOR	EM ELEVATOR	EN ELEVATOR	EO ELEVATOR	EP ELEVATOR	EQ ELEVATOR	ER ELEVATOR	ES ELEVATOR	ET ELEVATOR	EU ELEVATOR	EV ELEVATOR	EW ELEVATOR	EX ELEVATOR	EY ELEVATOR	EZ ELEVATOR	FA FIRE ALARM	FB FIRE ALARM	FC FIRE ALARM	FD FIRE ALARM	FE FIRE ALARM	FF FIRE ALARM	FG FIRE ALARM	FH FIRE ALARM	FI FIRE ALARM	FJ FIRE ALARM	FK FIRE ALARM	FL FIRE ALARM	FM FIRE ALARM	FN FIRE QF QUARTERS	QG QUARTERS	QH QUARTERS	QI QUARTERS	QJ QUARTERS	QK QUARTERS	QL QUARTERS	QM QUARTERS	QN QUARTERS	QO QUARTERS	QP QUARTERS	QQ QUARTERS	QR QUARTERS	QS QUARTERS	QT QUARTERS	QU QUARTERS	QV QUARTERS	QW QUARTERS	QX QUARTERS	QY QUARTERS	QZ QUARTERS	RA RAMP	RB RAMP	RC RAMP	RD RAMP	RE RAMP	RF RAMP	RG RAMP	RH RAMP	RI RAMP	RJ RAMP	RK RAMP	RL RAMP	RM RAMP	RN RAMP	RO RAMP	RP RAMP	RQ RAMP	RR RAMP	RS RAMP	RT RAMP	RU RAMP	RV RAMP	RW RAMP	RX RAMP	RY RAMP	RZ RAMP	SA STAIR	SB STAIR	SC STAIR	SD STAIR	SE STAIR	SF STAIR	SG STAIR	SH STAIR	SI STAIR	SJ STAIR	SK STAIR	SL STAIR	SM STAIR	SN STAIR	SO STAIR	SP STAIR	SQ STAIR	SR STAIR	SS STAIR	ST STAIR	SU STAIR	SV STAIR	SW STAIR	SX STAIR	SY STAIR	SZ STAIR	TA TANK	TB TANK	TC TANK	TD TANK	TE TANK	TF TANK	TG TANK	TH TANK	TI TANK	TJ TANK	TK TANK	TL TANK	TM TANK	TN TANK	TO TANK	TP TANK	TQ TANK	TR TANK	TS TANK	TT TANK	TU TANK	TV TANK	TW TANK	TX TANK	TY TANK	TZ TANK	UA UNDERGROUND	UB UNDERGROUND	UC UNDERGROUND	UD UNDERGROUND	UE UNDERGROUND	UF UNDERGROUND	UG UNDERGROUND	UH UNDERGROUND	UI UNDERGROUND	UJ UNDERGROUND	UK UNDERGROUND	UL UNDERGROUND	UM UNDERGROUND	UN UNDERGROUND	UO UNDERGROUND	UP UNDERGROUND	UQ UNDERGROUND	UR UNDERGROUND	US UNDERGROUND	UT UNDERGROUND	UU UNDERGROUND	UV UNDERGROUND	UW UNDERGROUND	UX UNDERGROUND	UY UNDERGROUND	UZ UNDERGROUND	VA VENT	VB VENT	VC VENT	VD VENT	VE VENT	VF VENT	VG VENT	VH VENT	VI VENT	VJ VENT	VK VENT	VL VENT	VM VENT	VN VENT	VO VENT	VP VENT	VQ VENT	VR VENT	VS VENT	VT VENT	VU VENT	VV VENT	VW VENT	VX VENT	VY VENT	VZ VENT	WA WALL	WB WALL	WC WALL	WD WALL	WE WALL	WF WALL	WG WALL	WH WALL	WI WALL	IJ WALL	WK WALL	WL WALL	WM WALL	WN WALL	WO WALL	WP WALL	WQ WALL	WR WALL	WS WALL	WT WALL	WU WALL	WV WALL	WW WALL	WX WALL	WY WALL	WZ WALL	XA WINDOW	XB WINDOW	XC WINDOW	XD WINDOW	XE WINDOW	XF WINDOW	YG WINDOW	YH WINDOW	YI WINDOW	YJ WINDOW	YK WINDOW	YL WINDOW	YM WINDOW	YN WINDOW	YO WINDOW	YP WINDOW	YQ WINDOW	YR WINDOW	YS WINDOW	YT WINDOW	YU WINDOW	YV WINDOW	YW WINDOW	YX WINDOW	YY WINDOW	YZ WINDOW	ZA ZONE	ZB ZONE	ZC ZONE	ZD ZONE	ZE ZONE	ZF ZONE	ZG ZONE	ZH ZONE	ZI ZONE	ZJ ZONE	ZK ZONE	ZL ZONE	ZM ZONE	ZN ZONE	ZO ZONE	ZP ZONE	ZQ ZONE	ZR ZONE	ZS ZONE	ZT ZONE	ZU ZONE	ZV ZONE	ZW ZONE	ZX ZONE	ZY ZONE	ZZ ZONE
----------------	---------	---------	---------------	---------------	-------------	-------------	---------------	---------------	-----------	-----------	-------------	-------------	----------	----------	------------	------------	----------	----------	-----------	-----------	------------	------------	-------------	-------------	---------	---------	----------	----------	---------	---------	----------------	----------------	---------	---------	-----------	-----------	---------	---------	

SYMBOLS LEGEND

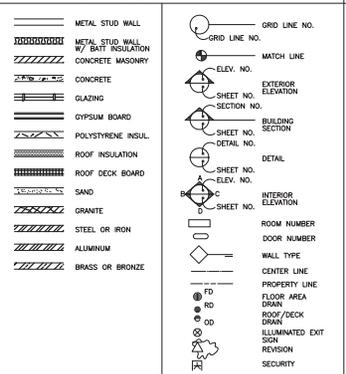

VICINITY MAP

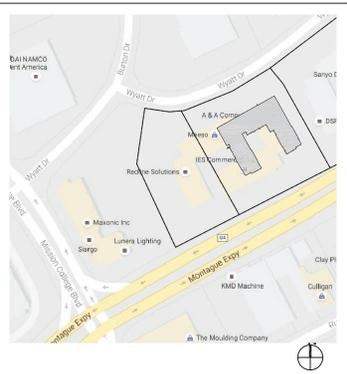

PROJECT TEAM

LANDSCAPE ARCHITECT: SMITH + SMITH, 1551 NORTH POINT ST, SAN FRANCISCO, CA 94133, (415) 441-0532, JASON NEWMAN, (415) 441-0532	OWNER: WESTWOOD HOLDINGS, 1950 WYATT DRIVE, STE B, SANTA CLARA, CA 95054
OWNER'S REP: THOMAS GROUP, 1520 WEST WASHINGTON ST, SUITE 210, TRAPE, AZ 85081, JOHN THOMAS, (602) 792-1015	GENERAL CONTRACTOR: SOUTH BAY CONSTRUCTION, 1711 DELL HOME, CAMPBELL, CA 95008, MICHAEL BROWN, (408) 379-0000
INTERIOR DESIGN: LUMA DESIGN ASSOCIATES INC., 24015 WILSHIRE BLVD, TORRANCE, CA 90505, LINDA SHROVER, (310) 494-1900	ARCHITECT: ONE FONG ASSOCIATES, 1205 METRO BLVD, LOS ANGELES, CA 90024, (213) 200-7500, ONE FONG, 8007 TECH DR, CHINO
LOBBY DESIGNER: THE INEMA COMPANY, INC., 2 EIGHTH ST, #900, BERKELEY, CA 94704, (415) 253-3476	STRUCTURAL ENGINEER: ENGBERG, 600 S FOLBROOK ST, 10TH FLOOR, LOS ANGELES, CA 90017, (213) 753-9413
MECHANICAL/ELECTRICAL/PLUMBING ENGINEER: LACKNER-SCHONHUBER, JERRY LACKNER, JONATHAN TAMBELL, (916) 713-9111	MEDIA ENGINEERING INC., 17405 ADELPHI W, SUITE 302, UNFORD, WA 98059, JOHN HERRINGTON, (360) 344-3343
FIRE PROTECTION CONSULTANT: A&F FIRE SPRINKLERS INC., 2100 E HOWELL AVE, STE 209, FARMERS, CA 95024, (916) 494-3923, FARMANOS CEVIZI, (714) 494-3923	LEED CONSULTANT: TONY WILSHIRE BLVD, 1280 FLOOR, LOS ANGELES, CA 90024, (213) 239-4844
ACoustical CONSULTANT: EDWARD L. PAXSON ASSOCIATES, INC., 1375 WILSHIRE AVE, SUITE 3A, SAN JOSE, CA 95128, (408) 414-1100, (408) 371-1195	LEED CONSULTING: CLIMAC, 101 WILSHIRE BLVD, SUITE 100, LOS ANGELES, CA 90010, (408) 307-5789

DATE	DESCRIPTION
7/17/2017	1ST PLAN-CHECK SUBMITTAL
9/8/2017	2ND PLAN-CHECK SUBMITTAL
9/10/2017	3RD PLAN-CHECK SUBMITTAL

DATE	DESCRIPTION
8/16/2017	1ST PLAN-CHECK SUBMITTAL
9/10/2017	2ND PLAN-CHECK SUBMITTAL
11/30/2017	FIRE DEPT. 2ND PC

RELATED PERMIT # (REFERENCE ONLY)

**ON-SITE IMPROVEMENT
BLD2017-45745**

**DEMOLITION PERMIT
BLD2017-46391**

DEFERRED SUBMITTAL TO B&S

- THE FOLLOWING ITEMS ARE DEFERRED FROM THIS PERMIT AND SHALL BE SUBMITTED BY THE APPROPRIATE SUBCONTRACTORS TO THE CITY OFFICIALS AND ARCHITECT FOR APPROVAL AND PERMITS BEFORE INSTALLATION OF SUCH DEFERRED ITEMS:
- A. ---
 - B. ELEVATOR SYSTEM
 - C. ---
 - D. ---
 - E. ---
 - F. SWIMMING POOL/SPA
 - G. ALUMINUM STOREFRONT AND GLAZING
 - H. SIGNAGE
 - I. BREAK METAL CLADDING SYSTEM
 - J. STEEL STAIRS
 - K. ---
 - L. GLASS GUARD RAIL SYSTEM
 - M. ---
 - N. ---
 - P. EMERGENCY GENERATOR/FUEL TANK INSTALLATION
 - R. SECURITY SYSTEMS

SEPARATE SUBMITTAL TO FD

- THE FOLLOWING ITEMS SHALL BE SEPARATE PERMITS APPLIED DIRECTLY TO THE SANTA CLARA FIRE DEPARTMENT:
- 1. TWO-WAY ELEVATOR LOBBY COMMUNICATIONS SYSTEM
 - 2. EMERGENCY RESPONDER RADIO COMMUNICATIONS SYSTEM
 - 3. FIRE ALARM SYSTEM
 - 4. AUTOMATIC FIRE SPRINKLERS
 - 5. FIRE PUMP
 - 6. UNDERGROUND FIRE SERVICE
 - 7. EMERGENCY GENERATOR
 - 8. PHOTOVOLTAIC SYSTEMS
 - 9. ACCESS CONTROLLED, SENSOR RELEASE OF ELECTRICALLY LOCKED EGRESS DOORS, ELECTROMAGNETICALLY LOCKED EGRESS DOORS, DELAYED EGRESS DOORS
 - 10. FIRE ALARM SYSTEM
- PRIOR TO FINAL OF THIS BUILDING PERMIT, DOCUMENTATION SHALL BE SUBMITTED TO SHOW THAT ALL SHARED FIRE PROTECTION SERVICES AND EQUIPMENT TO INCLUDE BUT NOT LIMITED TO THE EMERGENCY GENERATOR, FIRE DEPARTMENT ACCESS ROADS, ON-SITE FIRE HYDRANTS/STREET, ARE REFLECTED IN THE CO&R.



CONSULTANT:

SHEET TITLE:
COVER SHEET

SCALE: AS NOTED

DATE: **NOV 30, 2017**


PHASE: **PERMIT SET**

PROJECT NUMBER: 1526P

SHEET NUMBER: **A-0.1**

ALL DRAWINGS AND SPECIFICATIONS SHALL BE APPROVED BY THE ARCHITECT AND APPROVED WORK OF THE ARCHITECT AND MAY NOT BE REPRODUCED, COPIED, OR TRANSMITTED IN ANY FORM OR BY ANY MEANS WITHOUT THE WRITTEN CONSENT OF THE ARCHITECT.

Thu, 21 Dec 2017 1:00PM
S:\Projects\1526P - Santa Clara, CA\5-Construction\03-A-0.1_Cover_Sheet.dwg

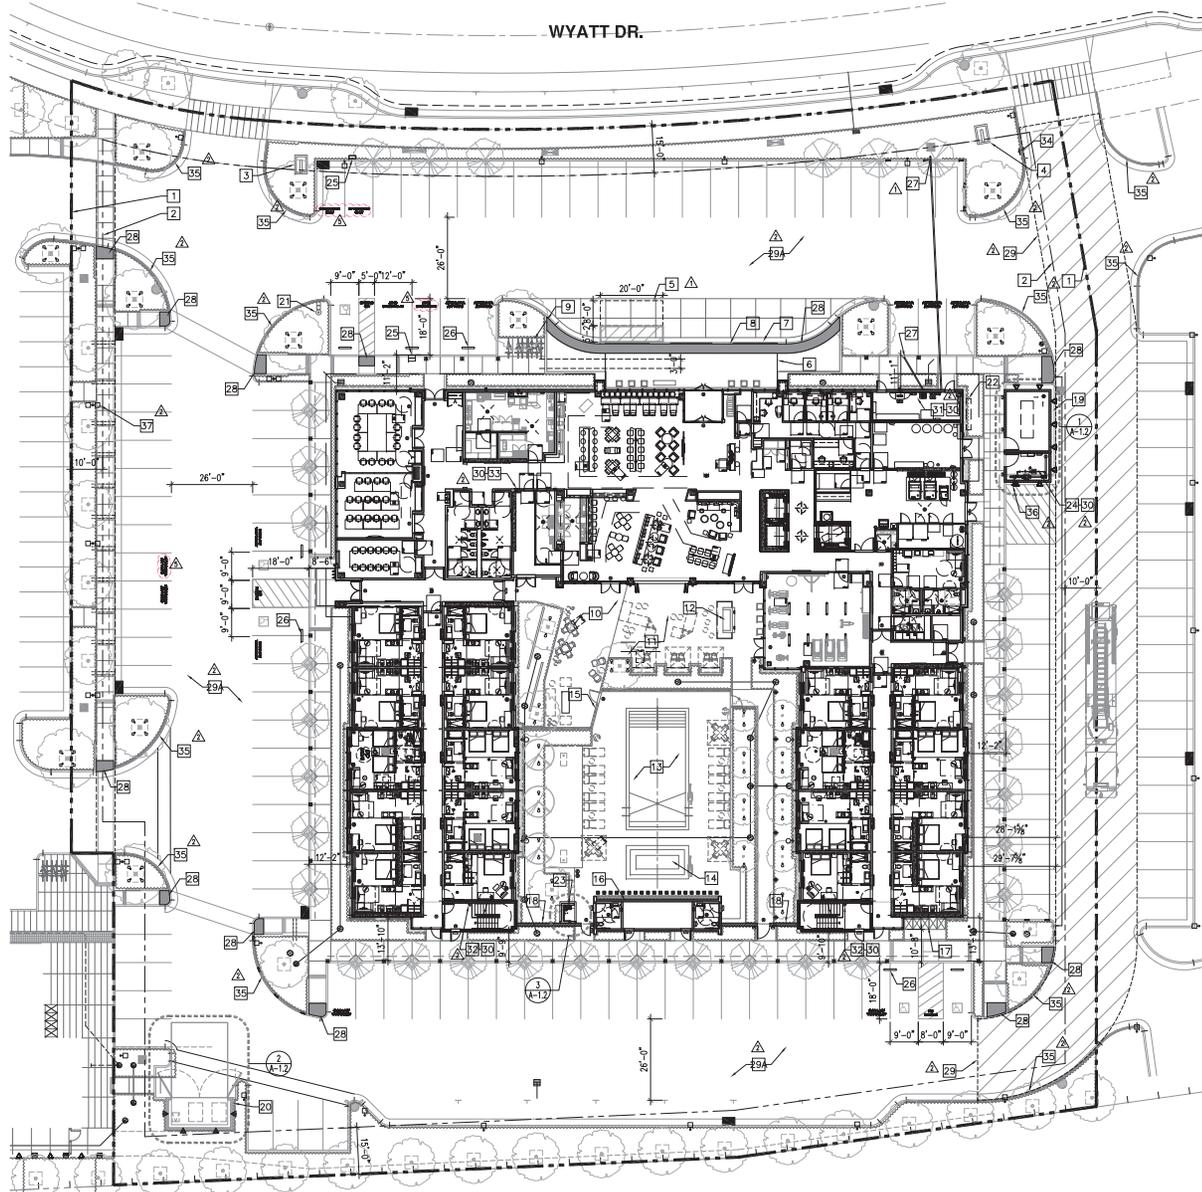

MONTAGUE EXPRESS WAY

SITE PLAN

SITE PLAN GENERAL NOTES

- A. SEE CIVIL DRAWINGS FOR SITE GRADING, DRAINAGE, SITE UTILITIES, FIRE HYDRANT LOCATIONS AND EROSION CONTROL.
- B. SEE LANDSCAPE DRAWINGS FOR PLANTING, IRRIGATION, AND HARDCAPE INFORMATION.
- C. PROVIDE AND INSTALL ACCESSIBLE SIGNAGE AT ALL ACCESSIBLE ENTRANCES.
- D. ACCESSIBLE ROUTE SHALL BE 5% MAXIMUM RUNNING SLOPE WITH 2% MAXIMUM CROSS SLOPE.
- E. SEE ELECTRICAL DRAWINGS FOR SITE LIGHTING.
- F. ALL SIGNAGE SHALL BE UNDER SEPARATE PERMIT AND NOT PART OF THIS REVIEW.
- G. SOIL SHALL BE TREATED WITH SUBTERRANEAN TERMITICIDE.

KEY NOTES

- 1) PROPERTY LINE- SEE CIVIL DRAWING
- 2) SETBACK LINE- SEE CIVIL DRAWING
- 3) BRAND IDENTIFY SIGNAGE SEE 1/A-0.3B FOR COMPLIANCE REQUIREMENTS.
- 4) HOTEL IDENTIFY SIGNAGE SEE 1/A-0.3B FOR COMPLIANCE REQUIREMENTS.
- 5) ACCESSIBLE VEHICLE PULL UP SPACE AND ACCESSIBLE ASLE
- 6) CANOPY ABOVE DROP-OFF AREA
- 7) ZERO CURB
- 8) BOLLARDS
- 9) BIKE RACK
- 10) LOBBY TERRACE
- 11) TERRACE
- 12) FIREPLACE
- 13) POOL
- 14) WINDSHIELD
- 15) POOL FENCE FOR LANDSCAPE
- 16) POOL EQUIPMENT ROOM
- 17) BIKE STORAGE (LONG TERM)
- 18) 4" TALL SOLID SOUND BARRIER, STONE VENEER ON 8" CMU
- 19) EMERGENCY GENERATOR AND ENCLOSURE (9" TALL 8" CMU) SEE 1/A-1.2.
- 20) TRASH ENCLOSURE/CM WASH. SEE 2/A-1.2.
- 21) FLAGPOLE LOCATION PER LANDSCAPE ARCHITECT. LIGHTS PER ELEC. DWG.
- 22) GAS METER
- 23) ADA COMPLIANT ROLL IN SHOWER
- 24) FIRE PUMP ROOM. SEE DETAIL 1/A-1.2. SEE KEYNOTE 30.
- 25) DUAL HEAD (CHARGERPOINT) EV. CHARGING STATIONS. PURCHASED/INSTALLED BY OWNERSHIP.
- 26) WHEEL STOP
- 27) CONDUIT FOR FUTURE EV CHARGING STATION FROM MAIN ELEC. ROOM. SEE ELECTRICAL. THE TERMINATION POINT SHALL BE PERMANENTLY AND VISIBLY MARKED AS "EV CAPABLE". THE SERVICE PANEL/DISCONNECT SHALL BE MARKED AS "EV CHARGING".
- 28) IF FUTURE CHARGING STATIONS ARE PROVIDED, (1) SHALL BE ADA STANDARD EV CHARGING STATIONS, AND SHALL HAVE ADJACENT ACCESSIBLE ASLE COMPLYING WITH CBC 11B-812.6.2 & CBC 11B-812.7.
- 29) TRUNCATED DOME PER CIVIL
- 30) FIRE DEPARTMENT AERIAL APPARATUS ACCESS ROAD
- 31) FIRE DEPARTMENT APPARATUS ACCESS ROAD
- 32) FIRE PROTECTION EQUIPMENT SHALL BE IDENTIFIED IN AN APPROVED MANNER. ROOMS CONTAINING CHARGERS FOR AIR-CONDITIONING SYSTEMS, SPRINKLER RISERS AND VALVES OR OTHER FIRE DETECTION, SUPPRESSION OR CONTROL ELEMENTS, SHALL BE IDENTIFIED FOR THE USE OF THE FIRE DEPARTMENT. APPROVED SIGNS REQUIRED TO IDENTIFY FIRE PROTECTION EQUIPMENT AND EQUIPMENT LOCATION SHALL BE CONSTRUCTED OF DURABLE MATERIALS, PERMANENTLY INSTALLED AND READILY VISIBLE (2016 CFC 508.1).
- 33) EMERCS & FACPS. SEE KEYNOTE 30.
- 34) FIRE RISER/STAMP/PS. SEE KEYNOTE 30.
- 35) FIRE RISER/STAMP/PS & CHARGES. SEE KEYNOTE 30.
- 36) FIRE LINE IDENTIFICATION CHARGES PER SECTION 220001.1 FOR CALIFORNIA VEHICLE CODE. SEE DETAIL 2/A-0.3B FOR STANDARDS.
- 37) FIRE LINE CURB MARKING. SEE 2/A-0.3B FOR STANDARDS. GO TO OBTAIN SANTA CLARA FIRE DEPARTMENT APPROVAL. PRIOR.
- 38) FIRE PUMP TEST HEADER. EXTERNAL PUMP TRUCK SHALL BE REQUIRED DURING TESTING. DRAINING OF WATER TO CITY STORM DRAIN IS NOT ALLOWED.
- 39) SITE POLE LIGHT FIXTURE PER ELEC & LIGHTING DRAWINGS. 17'-4" MIN VERTICAL CLEARANCE SHALL BE MAINTAINED OVER PD ACCESS ROADS. SEE STRUCTURAL FOR BASE FOUNDATION. TOP.



PROJECT NAME
ELEMENT BY WESTIN
 MISSIION COLLEGE BLVD
 SANTA CLARA, CA 95054

OWNERS:
WASHINGTON HOLDINGS
 1800 WYATT DRIVE, STE B
 SANTA CLARA, CA 95054

SUBMITTALS:

DATE	DESCRIPTION
7/17/2017	1ST PLAN-CHECK SUBMITTAL
8/18/2017	2ND PLAN-CHECK SUBMITTAL
10/10/2017	3RD PLAN-CHECK SUBMITTAL
10/10/2017	4TH PLAN-CHECK SUBMITTAL

REVISIONS:

DATE	DESCRIPTION
8/18/2017	1ST PLAN-CHECK SUBMITTAL
10/10/2017	2ND PLAN-CHECK SUBMITTAL
10/10/2017	3RD PLAN-CHECK SUBMITTAL
10/10/2017	4TH PLAN-CHECK SUBMITTAL



CONSULTANT:

SHEET TITLE:

SITE PLAN

SCALE: AS NOTED

DATE: DEC 19, 2017

PHASE: PERMIT SET

PROJECT NUMBER: 1526P

SHEET NUMBER:

A-1.1

SCALE: 1/16" = 1'-0" 1

ALL DIMENSIONS AND SPACING UNLESS OTHERWISE SPECIFIED ARE IN FEET AND INCHES. DIMENSIONS AND SPACING SHALL BE AS SHOWN ON THE ARCHITECT'S DRAWINGS AND SHALL NOT BE CHANGED WITHOUT THE WRITTEN CONSENT OF THE ARCHITECT.