



$1/8'' = 1'-0''$

6	SHEET INDEX
---	-------------



NOT SCALED	6
------------	---

ADDITION & REMODEL TO THE RESIDENCE AT:

PROJECT INFO	4
--------------	---

4

3

- PARKING:** THERE IS ONLY A 1-CAR ATTACHED GARAGE SO A VARIANCE IS REQUIRED FOR PARKING WHERE 2-CAR COVERED PARKING IS REQUIRED WHEN YOU ADD MORE THAN 500 SF OF FLOOR AREA OR INCREASE THE NUMBER OF BEDROOMS BEYOND 3.


REVISIONS

2

- | | | |
|----------------------------|--|------|
| | | MARK |
| ISSUE/REV: PLANNING REVIEW | | |
| PROJECT #: 2019-02 | | |
| DRAWN BY: RM | | |
| CHECKED BY: RM | | |
| ISSUE DATE: 10/15/19 | | |
| SHEET TITLE | | |

DRAWING NO.

A-1

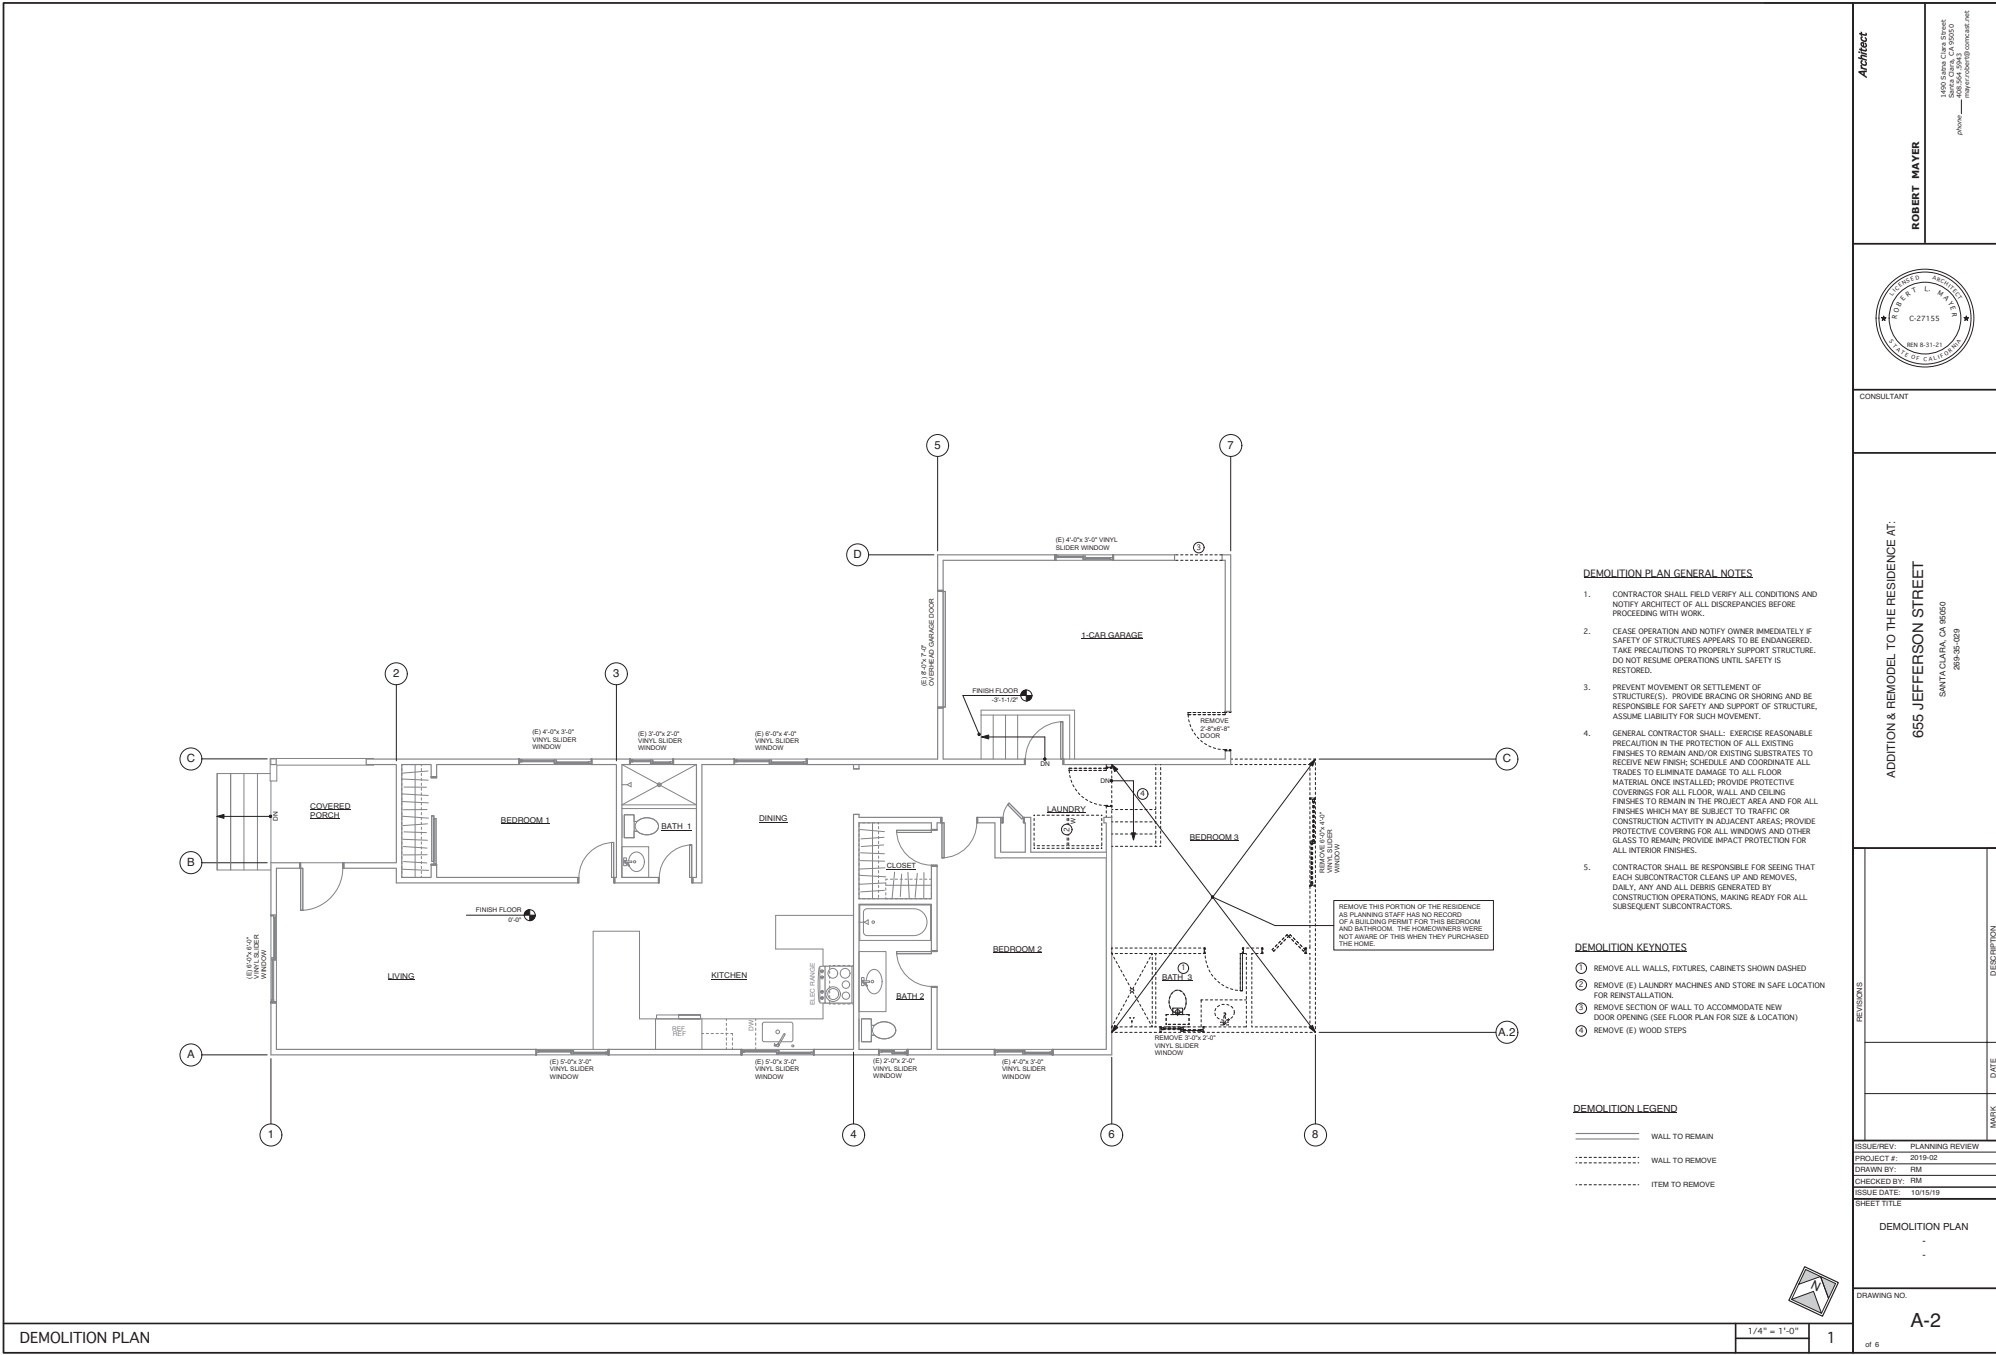

DEMOLITION PLAN

1/4" = 1'-0" 1 of 6

Architect

ROBERT MAYER

1490 Santa Clara Street
San Jose, CA 95128
Phone: 408.281.1100
mayer@robertmayer.com

CONSULTANT

ROBERT L. MAYER

C-27155

8-31-01

Professional Seal

ADDITION & REMODEL TO THE RESIDENCE AT:

655 JEFFERSON STREET

SANTA CLARA, CA 95050

2019-03-02

REVISIONS	DATE	DESCRIPTION

ISSUE/REV: PLANNING REVIEW

PROJECT #: 2019-02

DRAWN BY: RM

CHECKED BY: RM

ISSUE DATE: 10/15/19

SHEET TITLE

DEMOLITION PLAN

DRAWING NO.

A-2

REVISIONS

MARK	DATE	DESCRIPTION


ADDITION & REMODEL TO THE RESIDENCE AT:
655 JEFFERSON STREET
SANTA CLARA, CA 95050
200-30-029

CONSULTANT




Architect

ROBERT MAYER
1490 Santa Clara Street
Santa Clara, CA 95050
Phone: (408) 254-1944
mayer@robertmayer.com

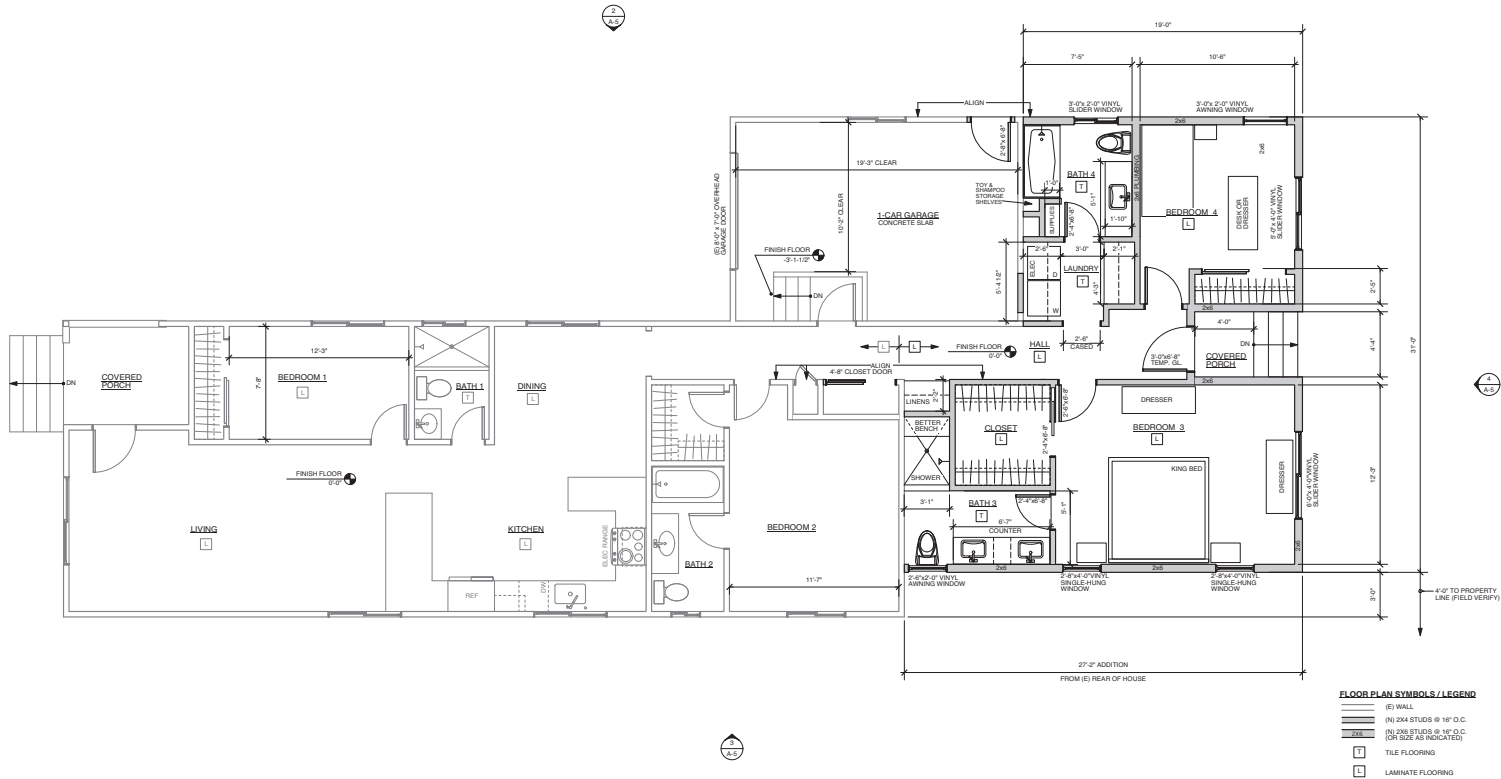

- FLOOR PLAN SYMBOLS / LEGEND**
- (S) WALL
 - (N) 2X4 STUDS @ 16" O.C.
 - (W) 2X6 STUDS @ 16" O.C. (OR SIZE AS INDICATED)
 - (T) TILE FLOORING
 - (L) LAMINATE FLOORING

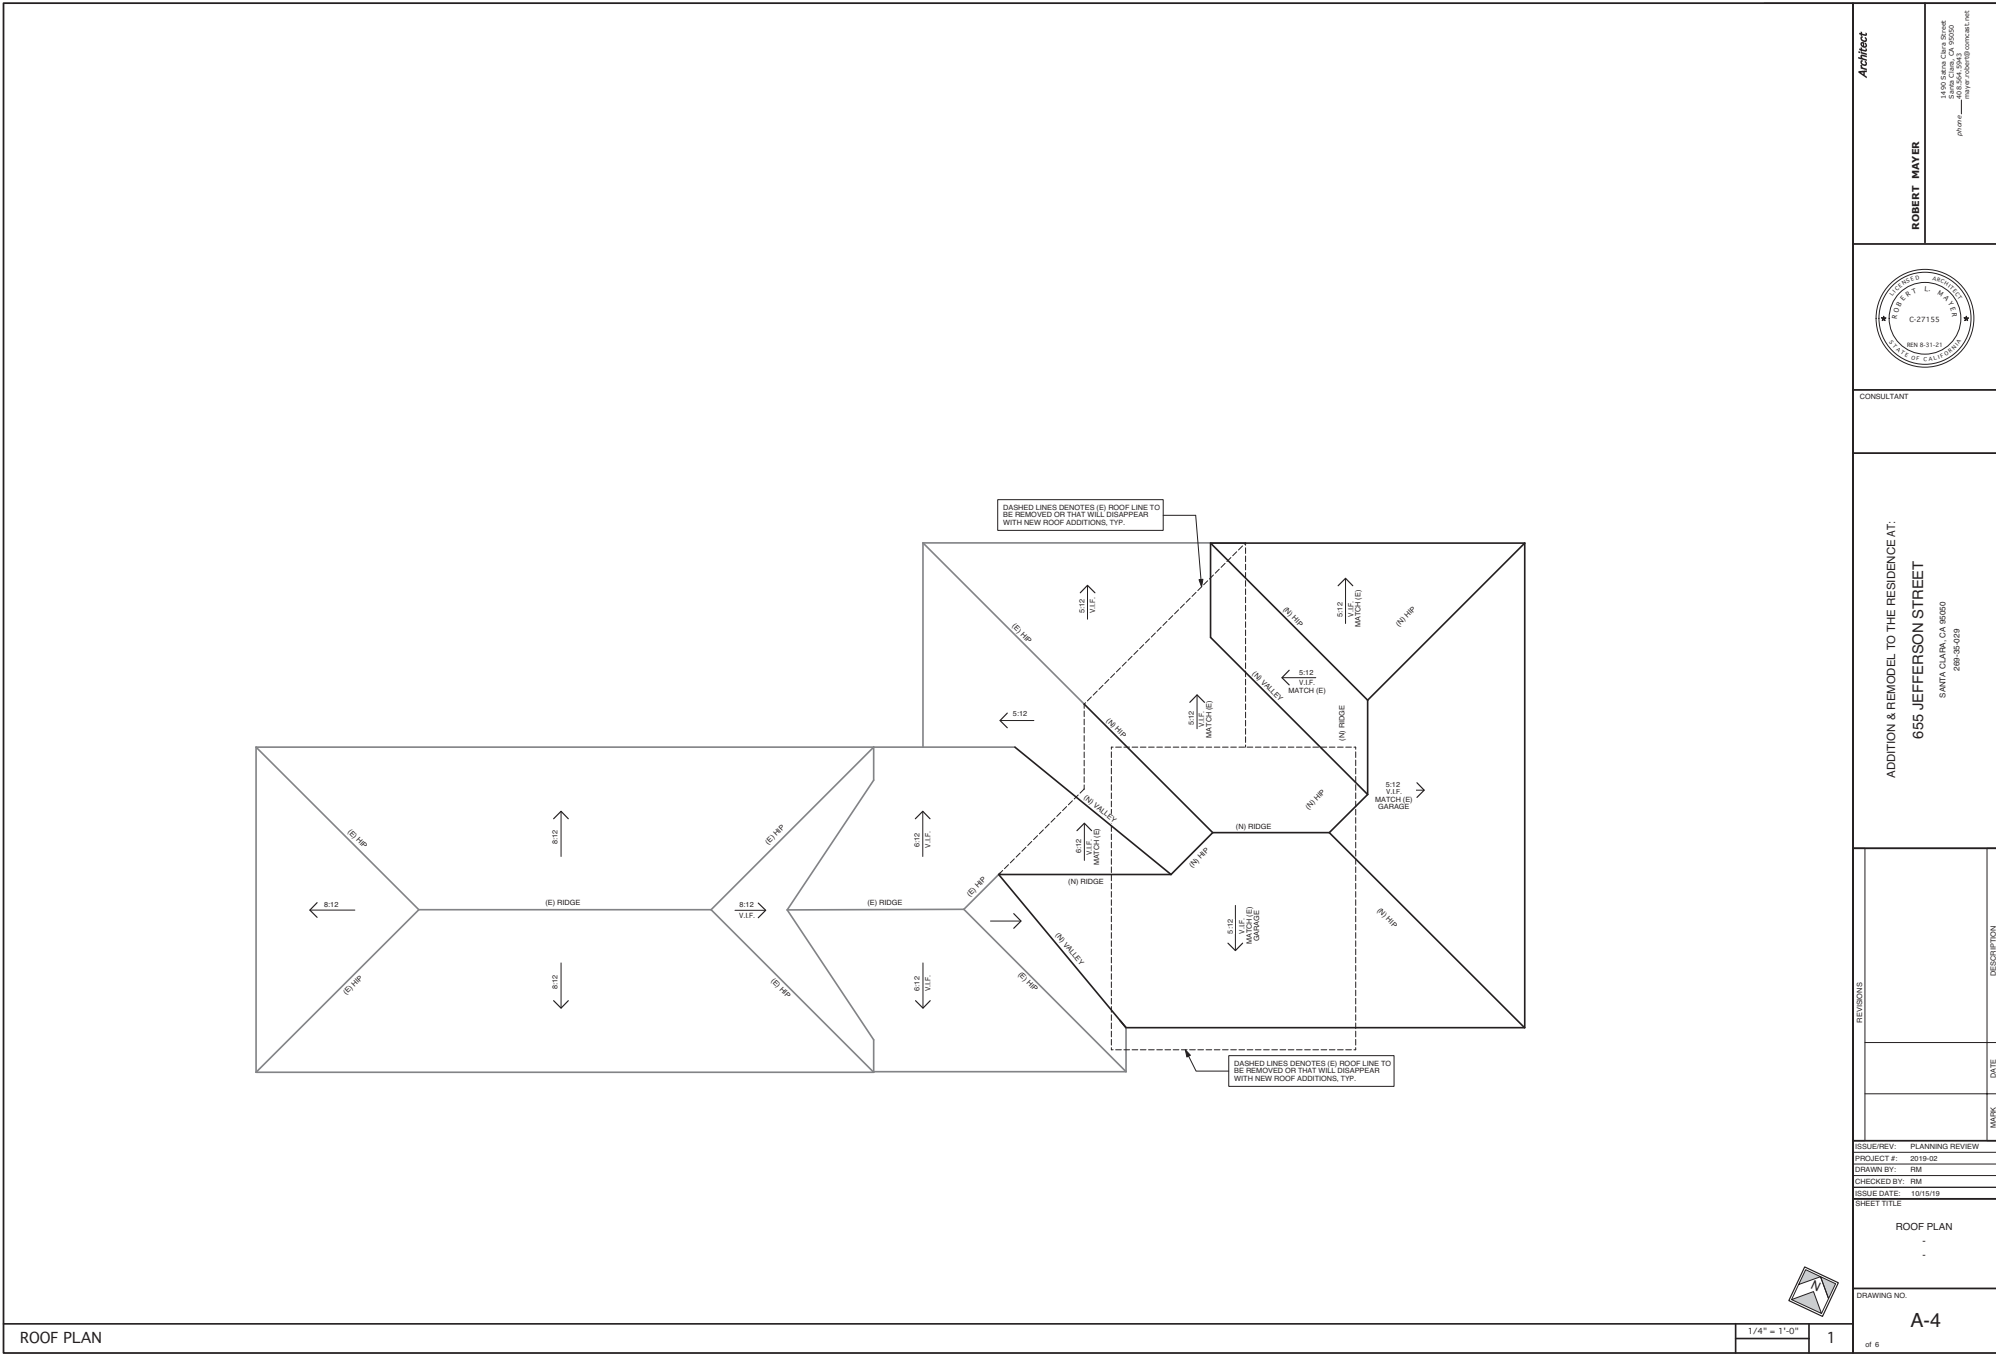

Architect

ROBERT MAYER

1490 Santa Clara Street
San Jose, CA 95128
Phone: 408.254.1900
mayer@robertmayer.com

CONSULTANT

ROBERT L. MAYER
C-27155
08/08-01/21
Professional Seal

ADDITION & REMODEL TO THE RESIDENCE AT:
655 JEFFERSON STREET
SANTA CLARA, CA 95050
200-35-023

REVISIONS

MARK	DATE	DESCRIPTION

ISSUE/REV: PLANNING REVIEW

PROJECT #: 2019-02

DRAWN BY: RM

CHECKED BY: RM


ISSUE DATE: 10/15/19

SHEET TITLE: ROOF PLAN


DRAWING NO. A-4

1 of 6

2019-03 MACHADO.dwg

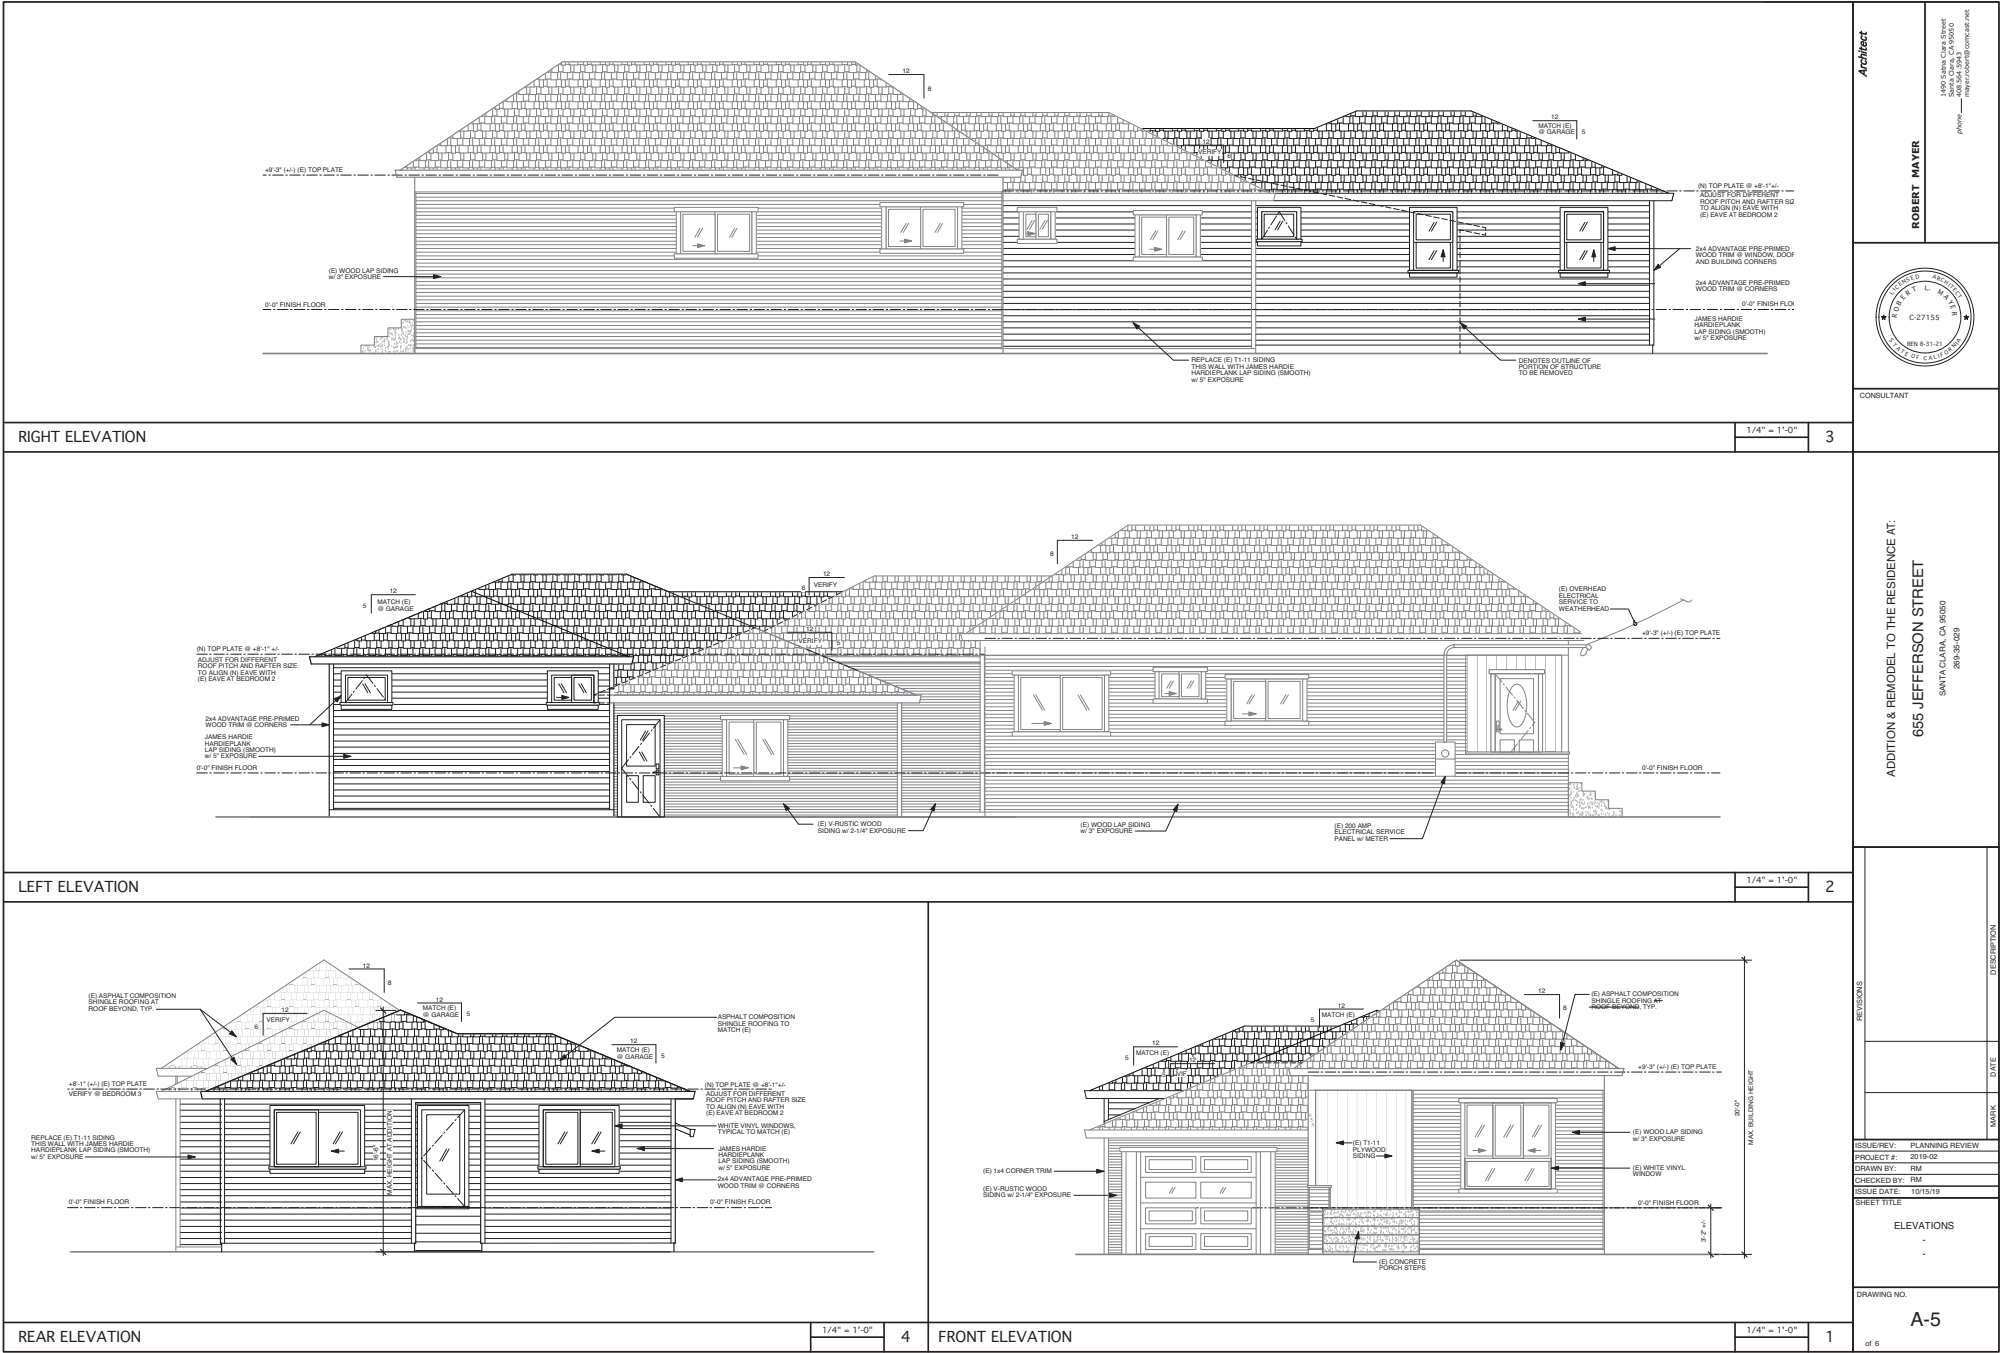

Architect	
ROBERT MAYER	
1490 Santa Clara Avenue San Jose, CA 95128 Phone: (408) 293-1100 mayer@robertmayer.com	
CONSULTANT	
ADDITION & REMODEL TO THE RESIDENCE AT: 655 JEFFERSON STREET SANTA CLARA, CA 95050 2019-30-029	
REVISIONS	DESCRIPTION
MARK	DATE
ISSUE/REV: PLANNING REVIEW PROJECT #: 2019-02 DRAWN BY: RM CHECKED BY: RM ISSUE DATE: 10/15/19 SHEET TITLE: ELEVATIONS	
DRAWING NO.	
A-5	
of 6	
2019-03 MACHADO.wxd	

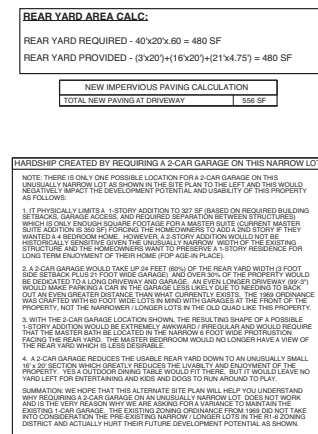

1/8" = 1'-0"	1	of 6
--------------	---	------