


Agnew Park Site Plan Update (Proposed)

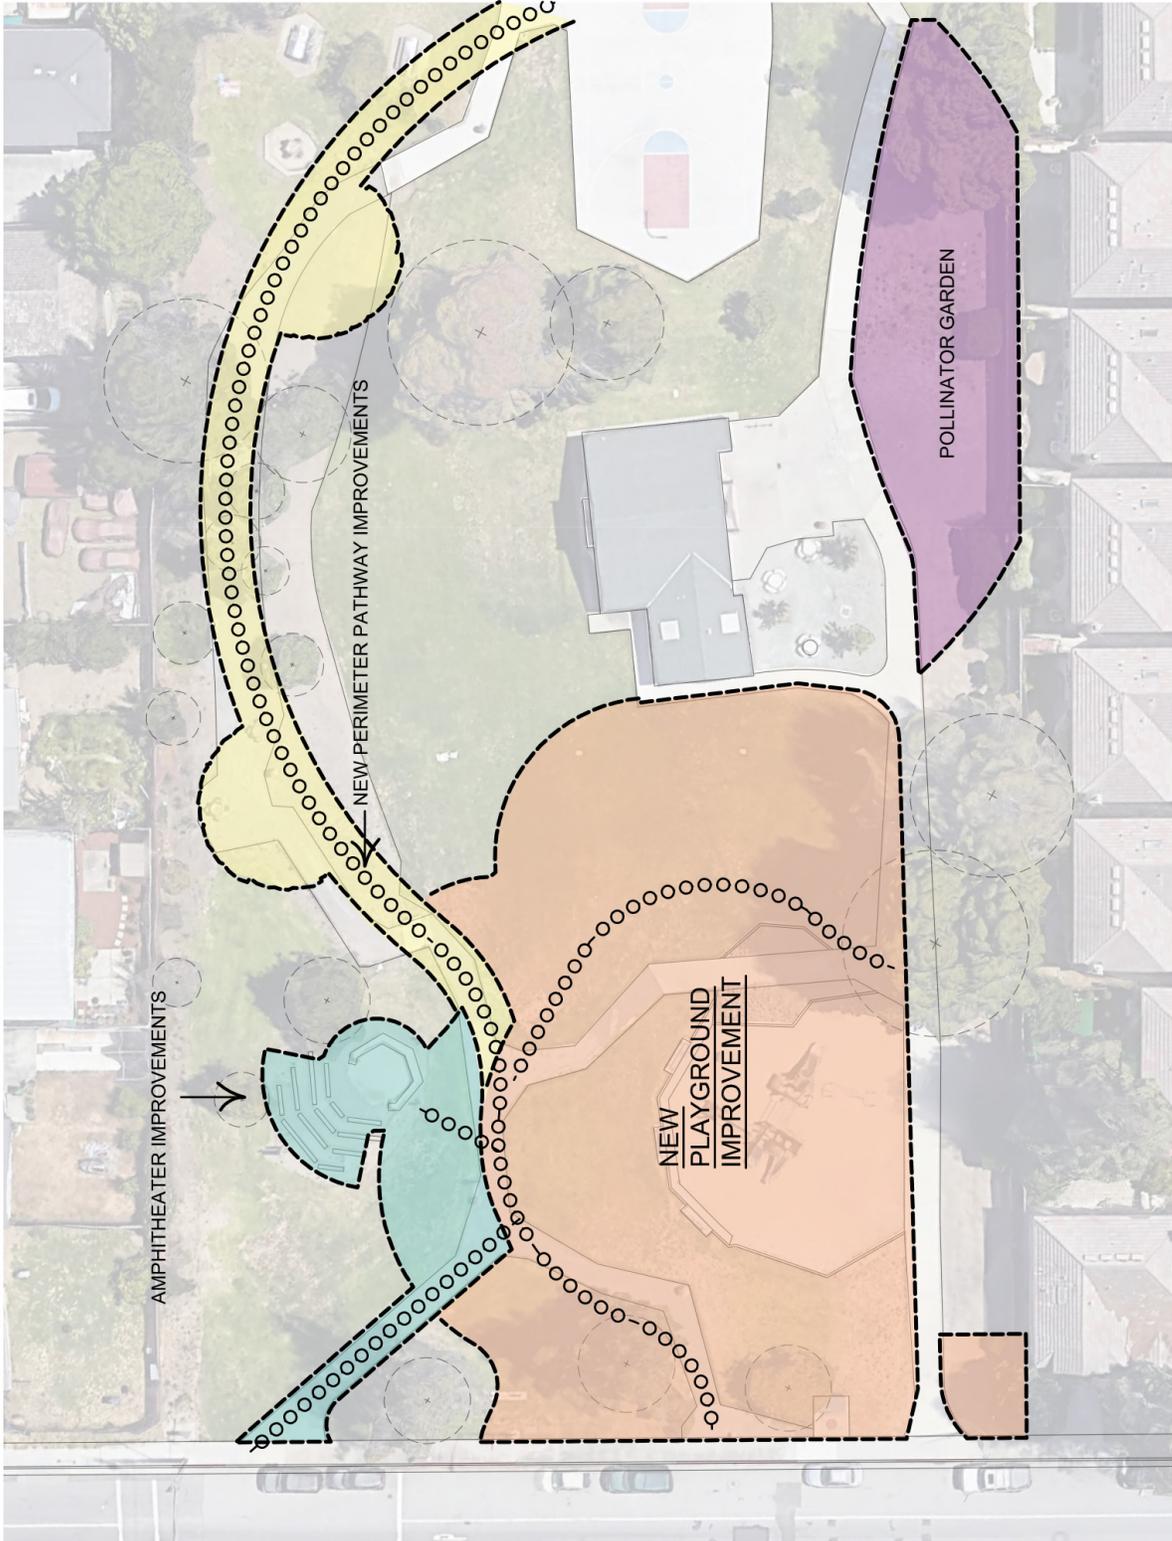

AGNEW ROAD



A PLAYGROUND IMPROVEMENTS

- A. PLAYGROUND IMPROVEMENTS**
- A1 NEW PLAYGROUND - 5300 SF
 - A2 SEATING WALL (CONCRETE)
 - A3 GATHERING AREA (NATURAL STONE PAVING)
 - A4 PICNIC TABLE
 - A5 TREES FOR SHADE
 - A6 VEGETATIVE BUFFER AROUND PLAYGROUND
 - A7 SPLIT RAIL FENCING BETWEEN PLAYGROUND AND STREET
 - A8 BERMED NO MOW GRASS FOR OPEN PLAY
 - A9 IMPROVED PLAYGROUND PERIMETER WALKWAY
 - A10 BOLLARD PATHWAY LIGHTING (LED / SOLAR)

- B. AMPHITHEATER IMPROVEMENTS**
- B1 SEAT WALL (CONCRETE)
 - B2 ADA WHEEL CHAIR SEATING AREA
 - B3 STAGE (CONCRETE AND STONE PAVING)
 - B4 8" WALL WITH COLUMNS
 - B5 6" WIDE ADA PATHWAY TO AMPHITHEATER (CONCRETE)

- C. PERIMETER WALKWAY IMPROVEMENTS**
- C1 NEW 10' WIDE CONCRETE PERIMETER PATHWAY
 - C2 DECOMPOSED GRANITE PICNIC AREA
 - C3 PICNIC TABLE
 - C4 3-5" BOULDER EDGE (FOR SEATING)

- D. POLLINATOR GARDEN**
- D1 POLLINATOR PLANTINGS
 - D2 4" WIDE DECOMPOSED GRANITE PATHWAY
 - D3 DECOMPOSED GRANITE REST AREA
 - D4 BOULDER EDGE (FOR SEATING)
 - D5 ACCENT BOULDERS

