

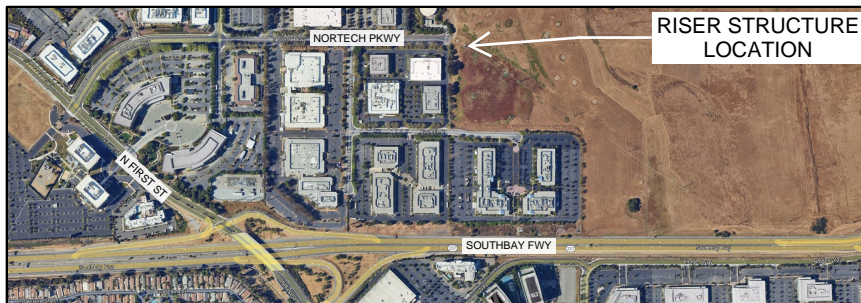
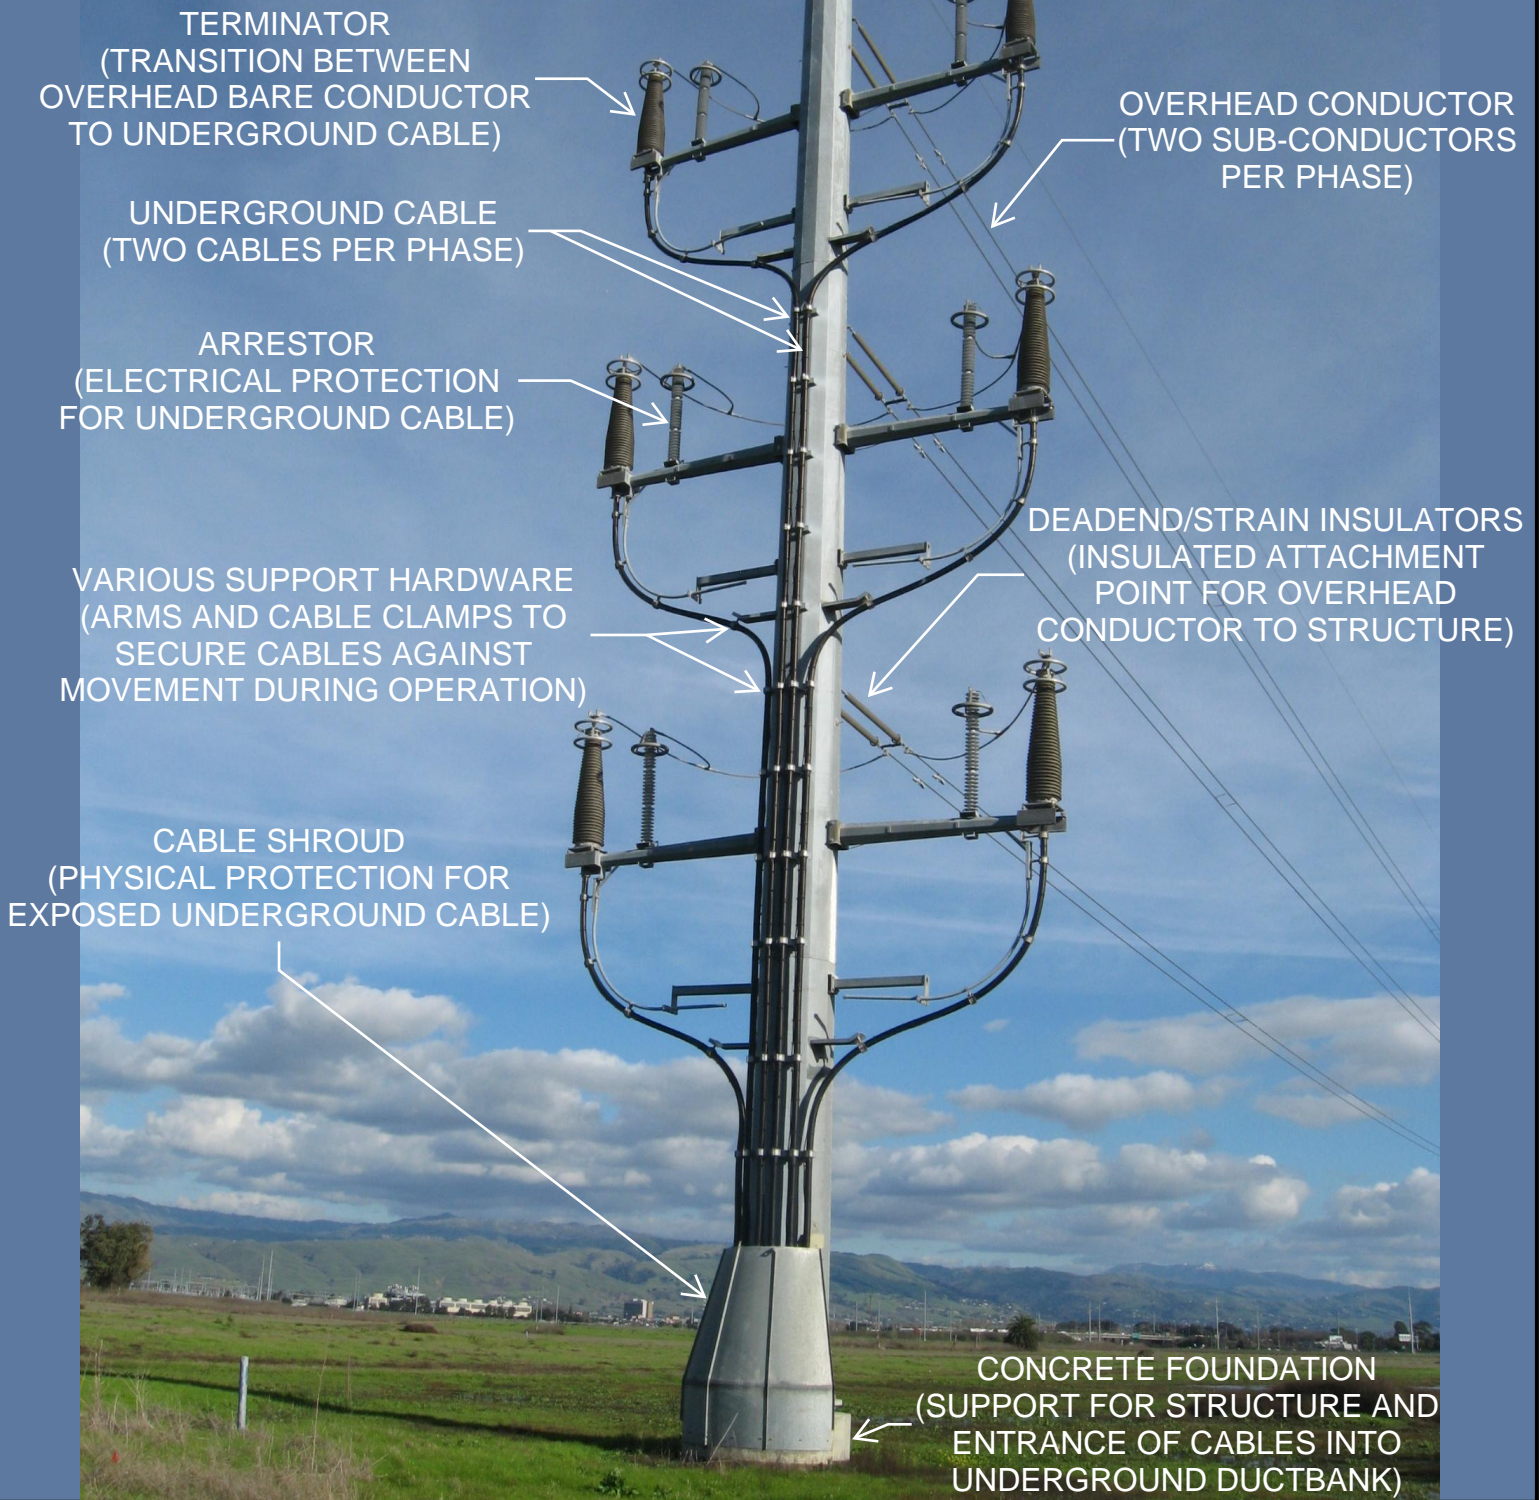


ATTACHMENT 4 - TYPICAL POLE TYPES
230 KV RISER POLE

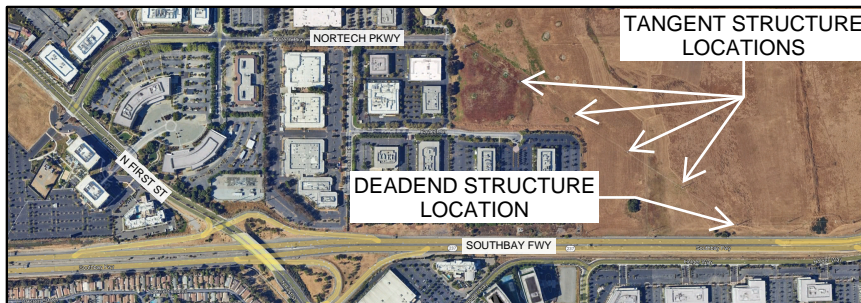

Silicon Valley Power
 NRS to KRS
 115 kV Transmission Line
 City of Santa Clara
 Santa Clara County, CA
Riser Structure

ATTACHMENT 4 - TYPICAL POLE TYPES
230 kV TANGENT AND DEADEND POLES

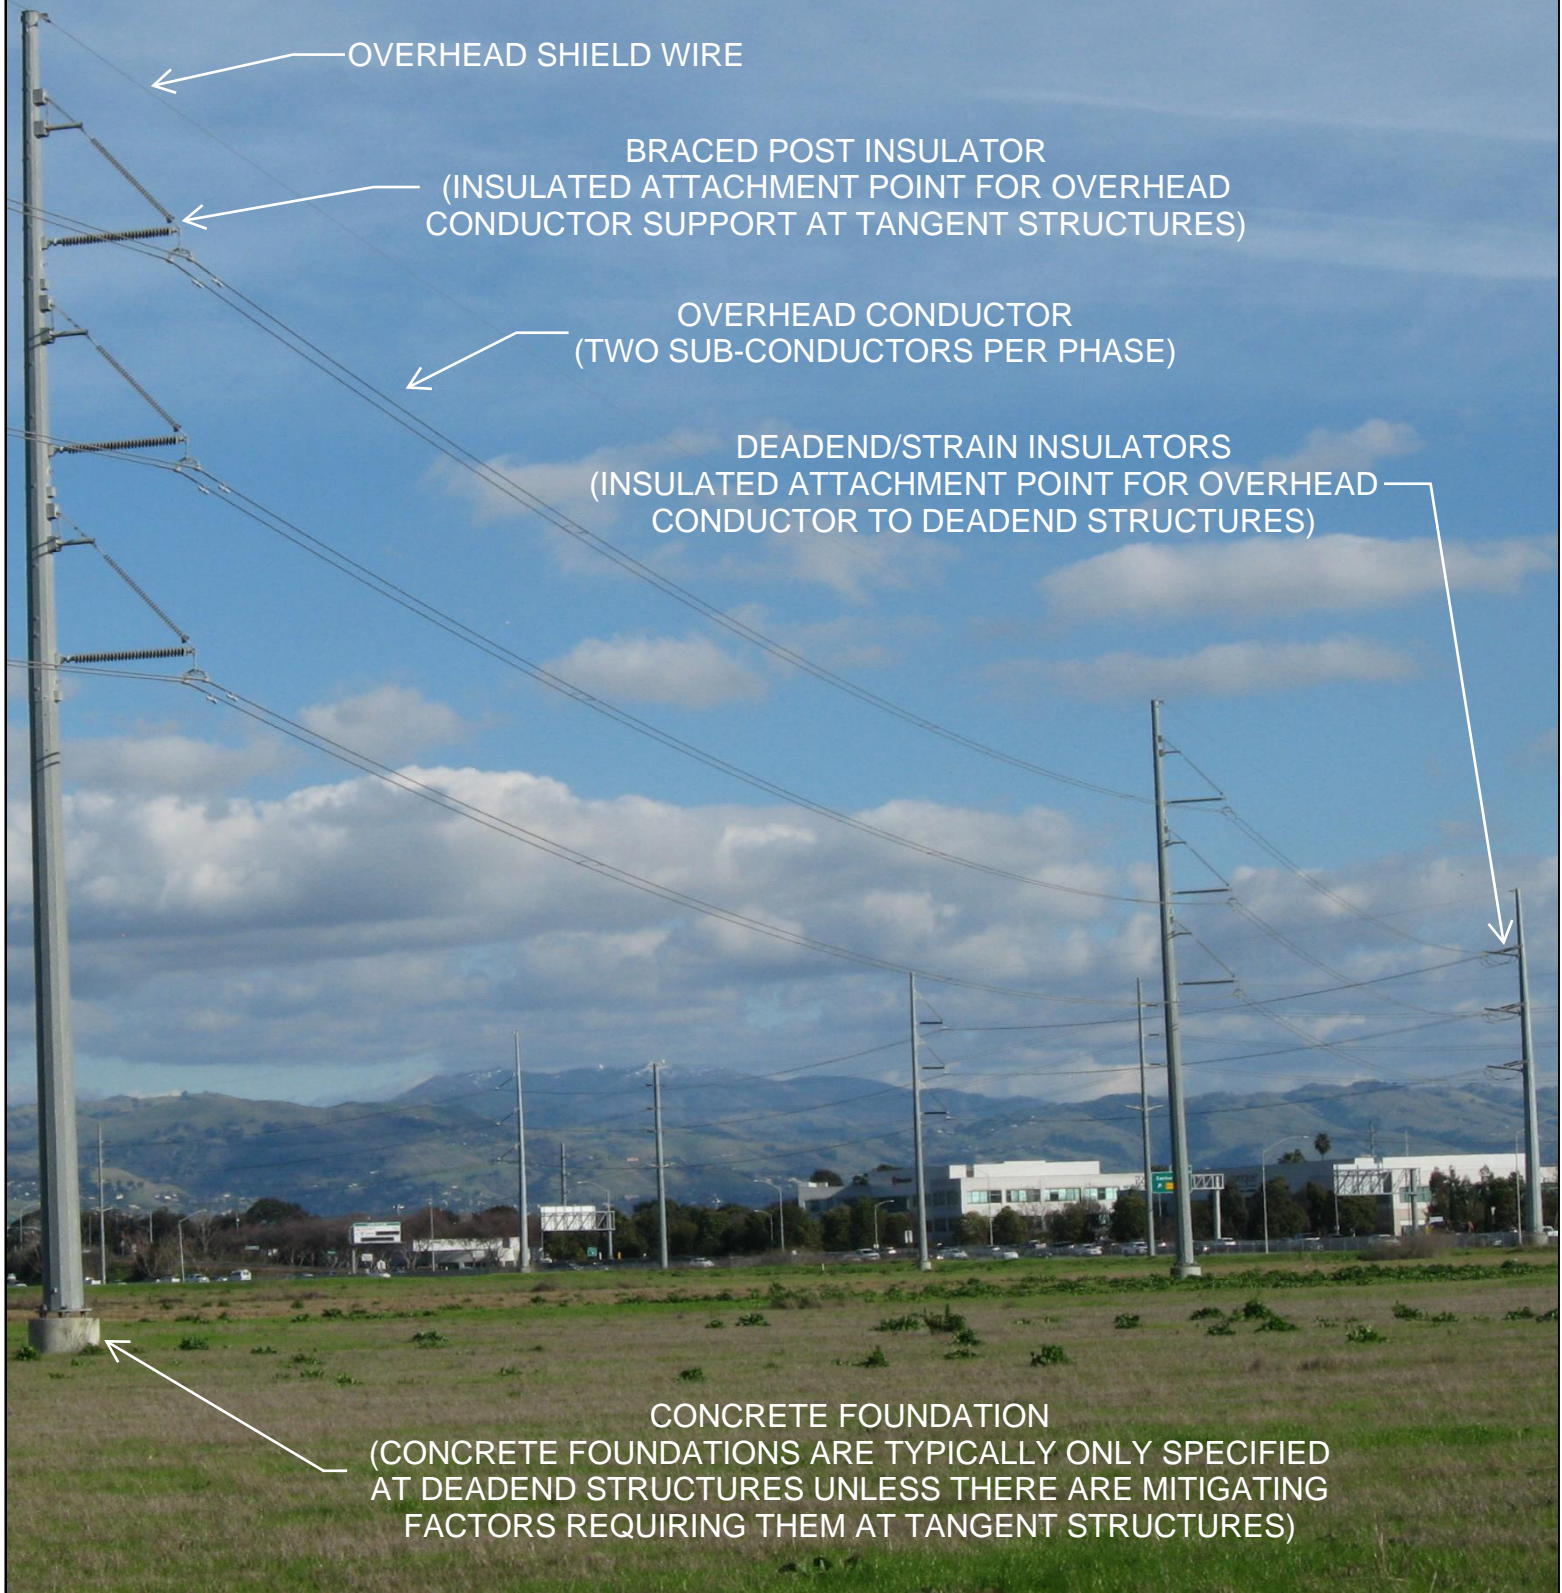

Silicon Valley Power
NRS to KRS
115 kV Transmission Line
City of Santa Clara
Santa Clara County, CA
Tangent and Deadend Structures

SILICON VALLEY POWER
CITY OF SANTA CLARA

ECE
ELECTRICAL CONSULTANTS, INC.