

**RECORD WITHOUT FEE PURSUANT  
TO GOV'T CODE SECTION 6103**

**Recording Requested by:**  
Office of the City Attorney  
City of Santa Clara, California

**When Recorded, Mail to:**  
Office of the City Clerk  
City of Santa Clara  
1500 Warburton Avenue  
Santa Clara, CA 95050

Form per Gov't Code Section 27361.6

[SPACE ABOVE THIS LINE FOR RECORDER'S USE]

**RESOLUTION NO. \_\_\_\_\_**

**A RESOLUTION OF THE CITY OF SANTA CLARA,  
CALIFORNIA, ORDERING THE VACATION OF AN  
UNDERGROUND ELECTRIC EASEMENT AT 3075 OLCOTT  
STREET [APN 224-46-006 (2018-19)]**

**BE IT RESOLVED BY THE CITY OF SANTA CLARA AS FOLLOWS:**

**WHEREAS**, the City of Santa Clara currently possesses the Underground Electric Easement described in Exhibit A and shown on Exhibit B, which Exhibits are incorporated herein by reference. Said Easement was dedicated by that certain document as mentioned in said Exhibits; and,

**WHEREAS**, pursuant to Section 8333 of the California Streets and Highways Code, the City Council "may summarily vacate a public service easement" in any of the following cases:

(a) The easement has not been used for the purpose for which it was dedicated or acquired for five consecutive years immediately preceding the proposed vacation.

(b) The date of dedication or acquisition is less than five years, and more than one year, immediately preceding the proposed vacation, and the easement was not used continuously since that date.



4. Effective date. This resolution shall become effective immediately.

I HEREBY CERTIFY THE FOREGOING TO BE A TRUE COPY OF A RESOLUTION PASSED AND ADOPTED BY THE CITY OF SANTA CLARA, CALIFORNIA, AT A REGULAR MEETING THEREOF HELD ON THE \_\_\_\_ DAY OF \_\_\_\_\_, 2019, BY THE FOLLOWING VOTE:

AYES: COUNCILORS:

NOES: COUNCILORS:

ABSENT: COUNCILORS:

ABSTAINED: COUNCILORS:

ATTEST:

\_\_\_\_\_  
NORA PIMENTEL, MMC  
ASSISTANT CITY CLERK  
CITY OF SANTA CLARA

Attachments incorporated by reference:

1. Exhibits A and B

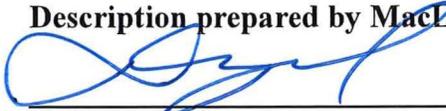
K:\Engineering\5-LPD\DOC\SC19168 Res vac UGEE.doc

**EXHIBIT "A"**  
**LEGAL DESCRIPTION**  
**EXISTING UNDERGROUND ELECTRIC EASEMENT**  
**VACATION**  
**CITY OF SANTA CLARA, COUNTY OF SANTA CLARA**  
**STATE OF CALIFORNIA**


All of that certain Underground Electric Easement granted to the City of Santa Clara as described in the document recorded in the Office of the Recorder of the County of Santa Clara, State of California, on February 2, 1977 in Book C574 of Official Records at Page 149, being a portion of Parcel One as said Parcel is shown on that certain Parcel Map filed for record on November 24, 1972 in Book 312 of Maps at Page 29, records of said County.

As shown on the plat attached hereto as EXHIBIT "B" and made a part hereof.

**Description prepared by MacLeod and Associates, Inc.**

  
\_\_\_\_\_  
Daniel G. MacLeod                      L.S. 5304      Date      MAY 1, 2019

SC19,168

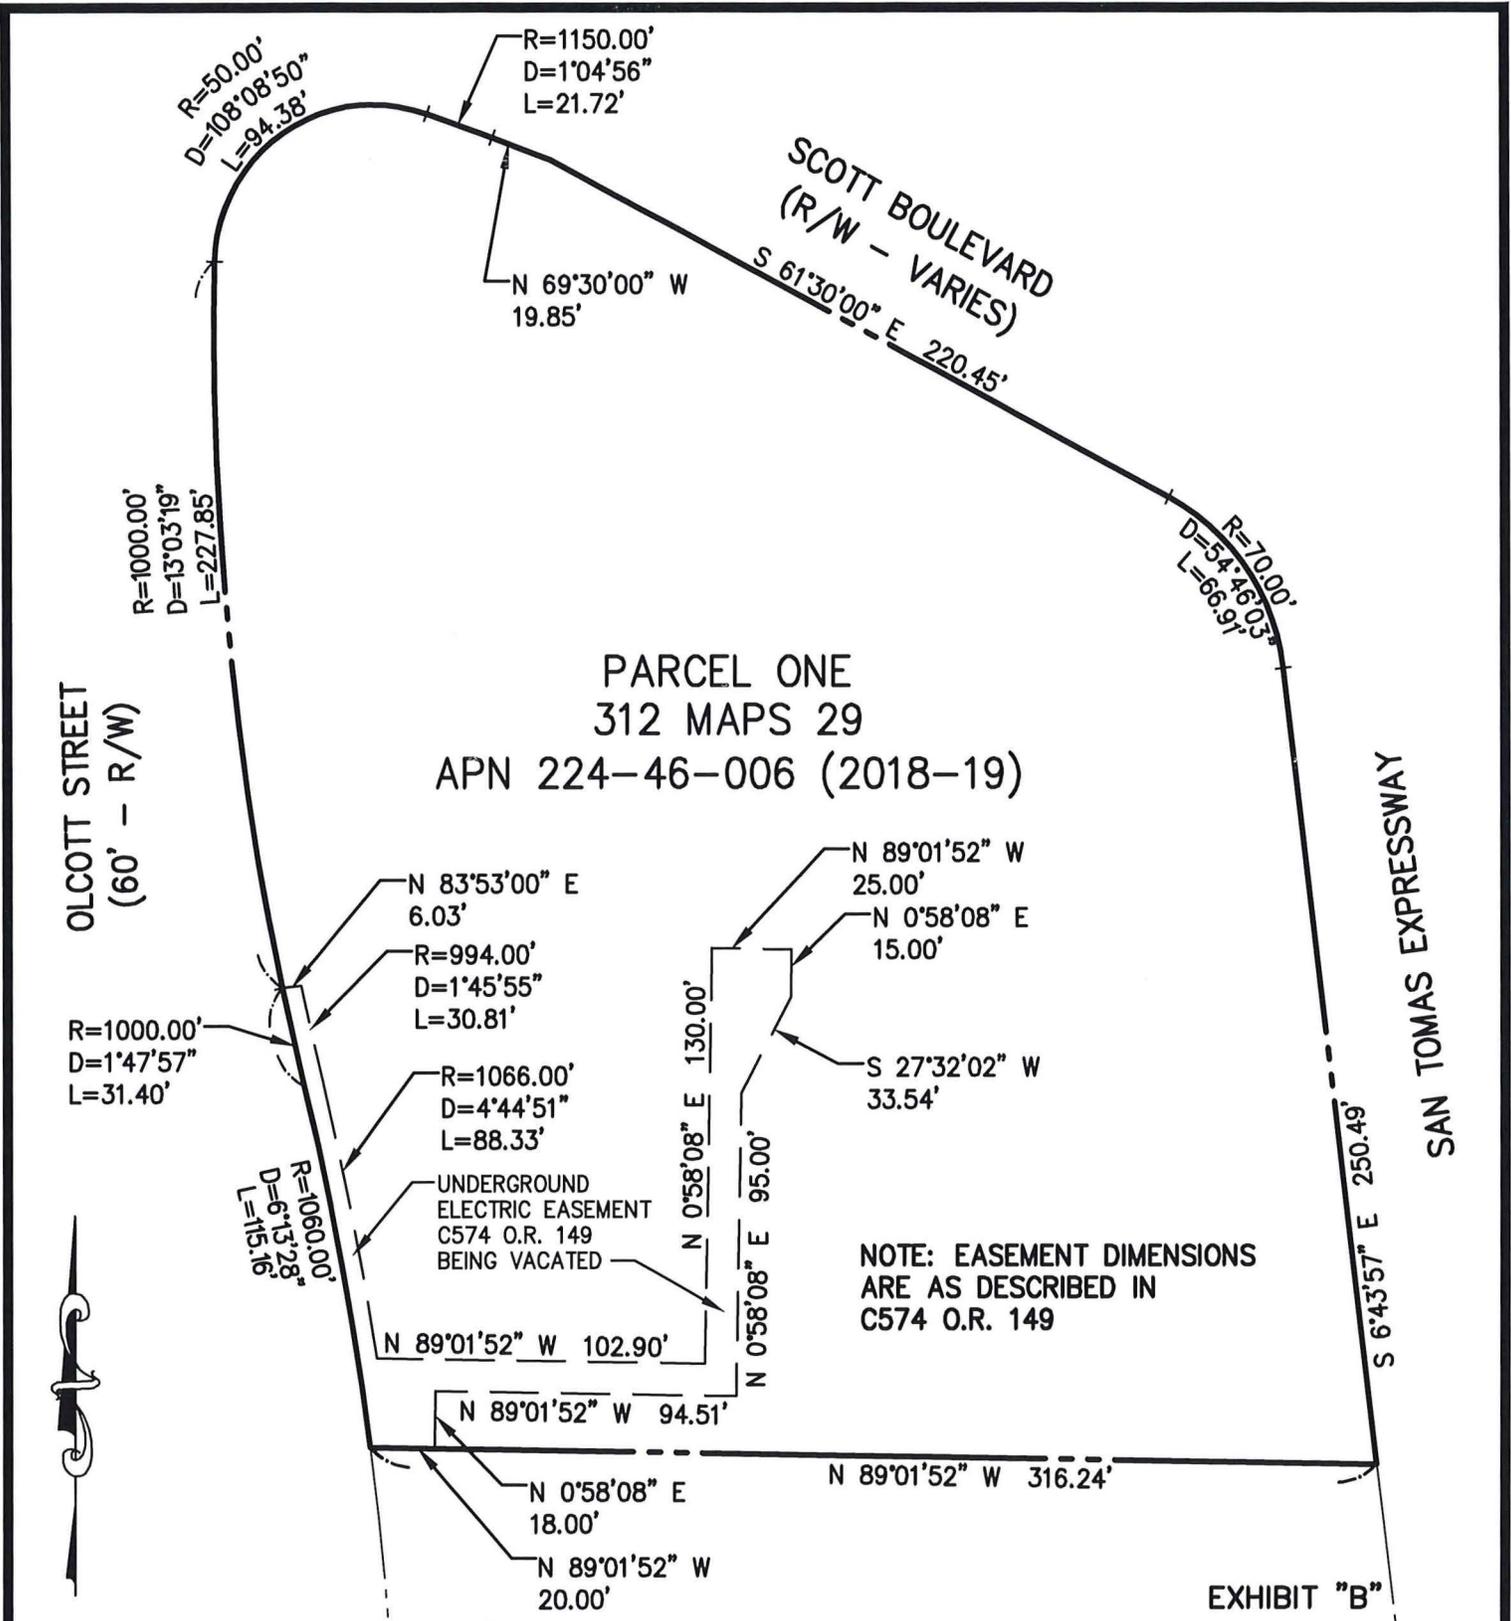

PARCEL ONE  
 312 MAPS 29  
 APN 224-46-006 (2018-19)

NOTE: EASEMENT DIMENSIONS  
 ARE AS DESCRIBED IN  
 C574 O.R. 149

EXHIBIT "B"



TITLE: PLAT OF UNDERGROUND ELECTRIC EASEMENT VACATION  
*SC19,168*  
 SANTA CLARA SANTA CLARA COUNTY CALIFORNIA

PLAT: MDL	SCALE: 1" = 60'	DATE: 05-01-19	JOB #: 4187-VAC
--------------	--------------------	-------------------	--------------------

**MacLEOD AND ASSOCIATES**

CIVIL ENGINEERING • LAND SURVEYING  
 965 CENTER STREET SAN CARLOS CA 94070 (650) 593-8580