



GATEWAY CROSSINGS

HUNTER STORM

1021 Milne Ave, Suite 200, Campbell, CA 95004-4049
Phone: (408) 255-4100 Fax: (408) 986-8425

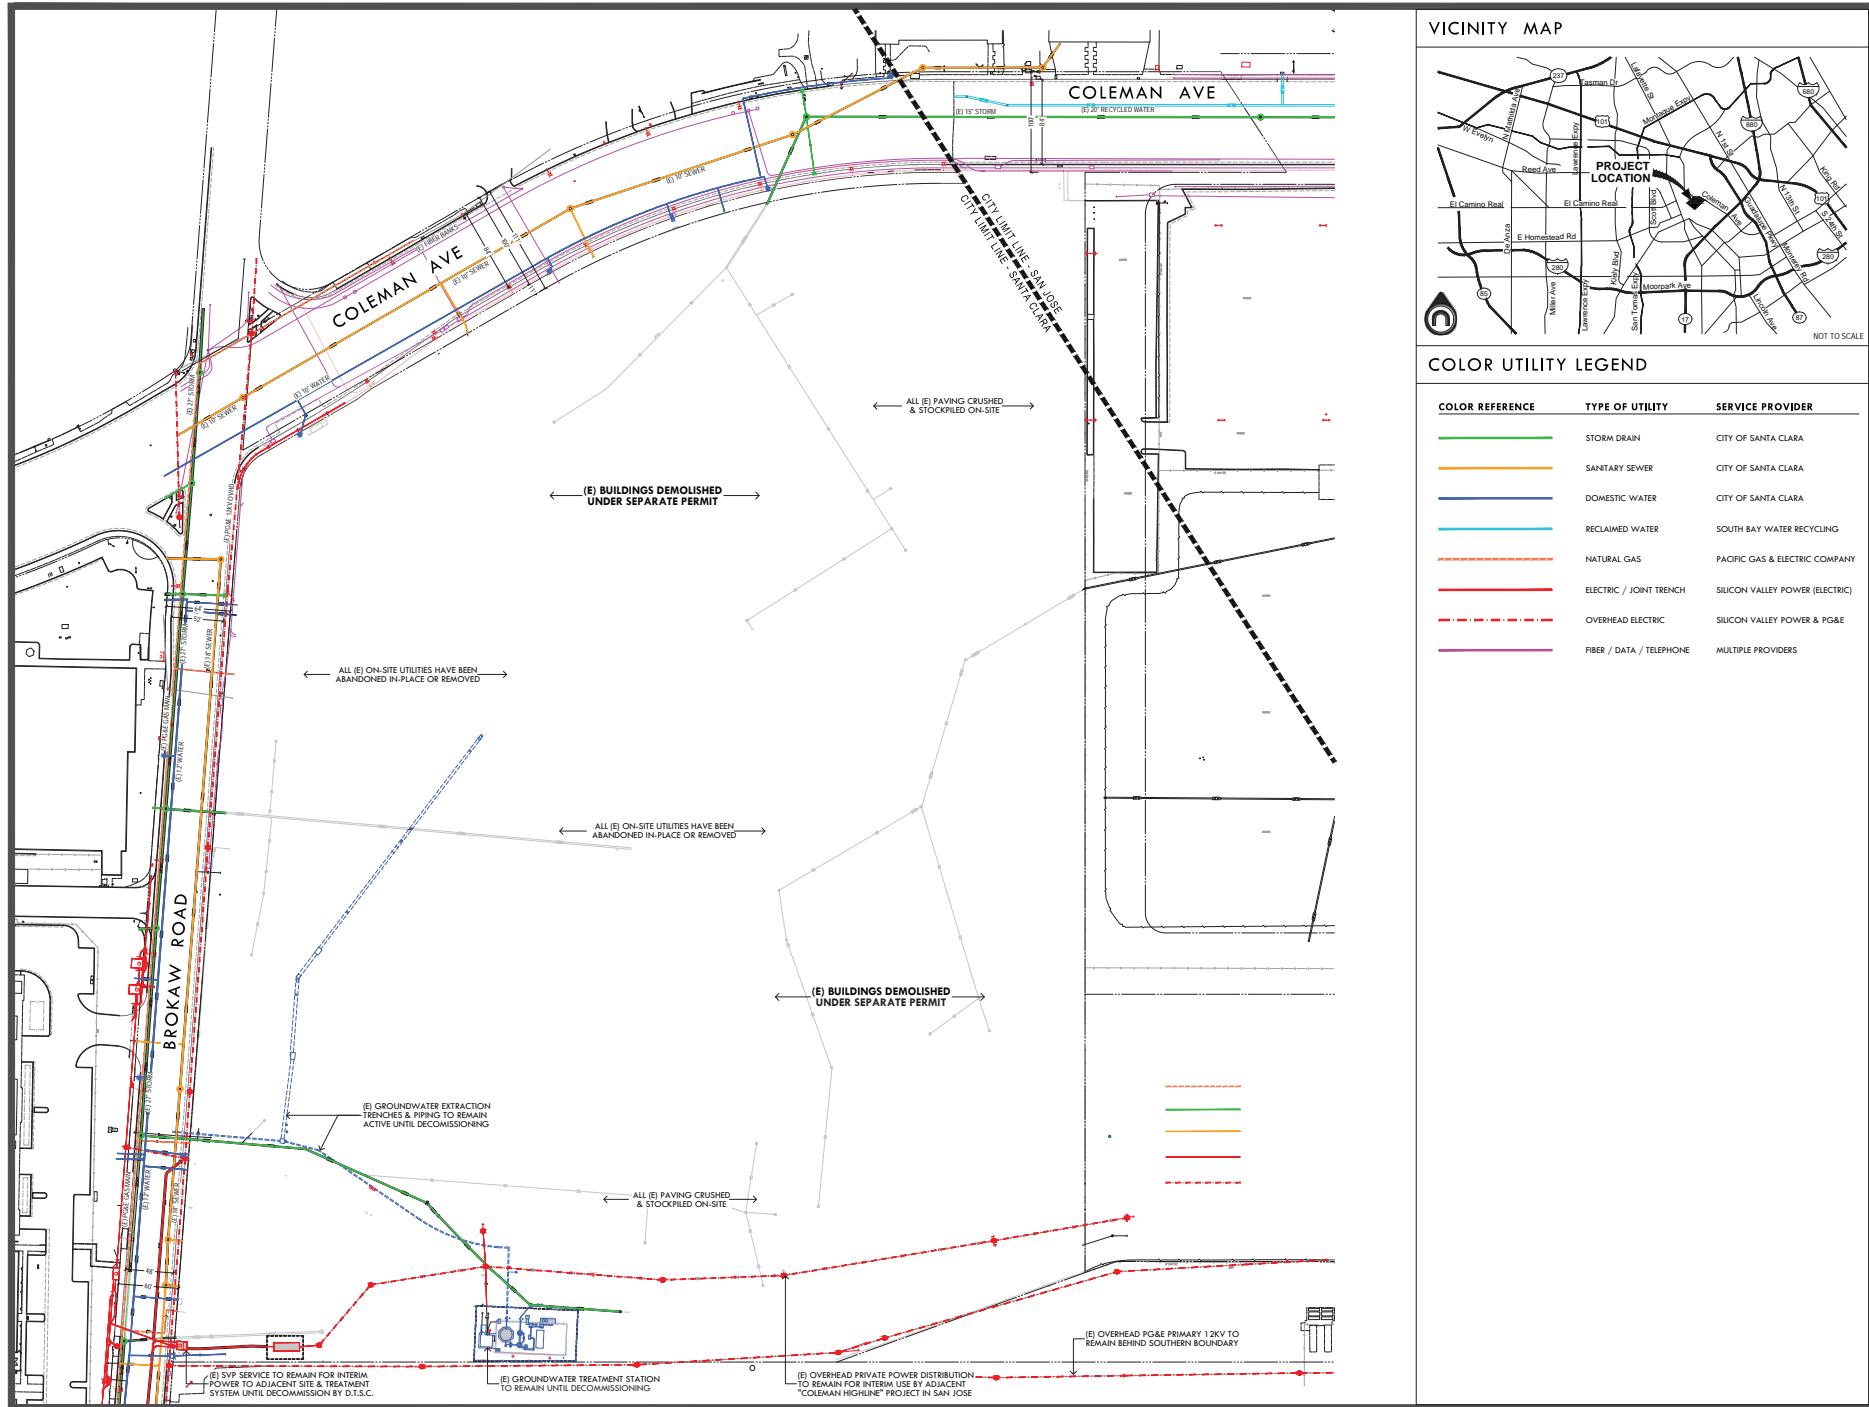

VICINITY MAP

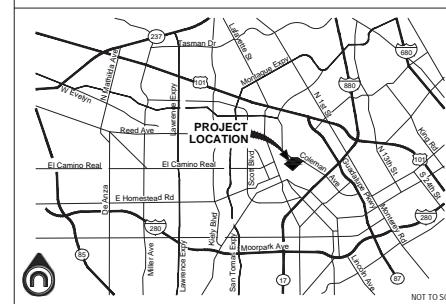

COLOR UTILITY LEGEND

COLOR REFERENCE	TYPE OF UTILITY	SERVICE PROVIDER
Green	STORM DRAIN	CITY OF SANTA CLARA
Orange	SANITARY SEWER	CITY OF SANTA CLARA
Blue	DOMESTIC WATER	CITY OF SANTA CLARA
Cyan	RECLAIMED WATER	SOUTH BAY WATER RECYCLING
Red dashed	NATURAL GAS	PACIFIC GAS & ELECTRIC COMPANY
Red solid	ELECTRIC / JOINT TRENCH	SILICON VALLEY POWER (ELECTRIC)
Red dotted	OVERHEAD ELECTRIC	SILICON VALLEY POWER & PG&E
Purple	FIBER / DATA / TELEPHONE	MULTIPLE PROVIDERS

DATE: 08-16-2018
PROJECT #:
SCALE: AS INDICATED
0 50 100
SCALE 1" = 50 FEET

SHEET TITLE
VESTING
TENTATIVE MAP
EX CONDITIONS

SHEET NUMBER
C2.00




INTERRA GROUP
1295 E DUNNE AVE #230
MORGAN HILL CA 95037

GATEWAY CROSSINGS

HUNTER STORM

10211 Milne Ave, Suite 200, Cupertino, CA 95014


Phone: (408) 254-0100 Fax: (408) 985-8425

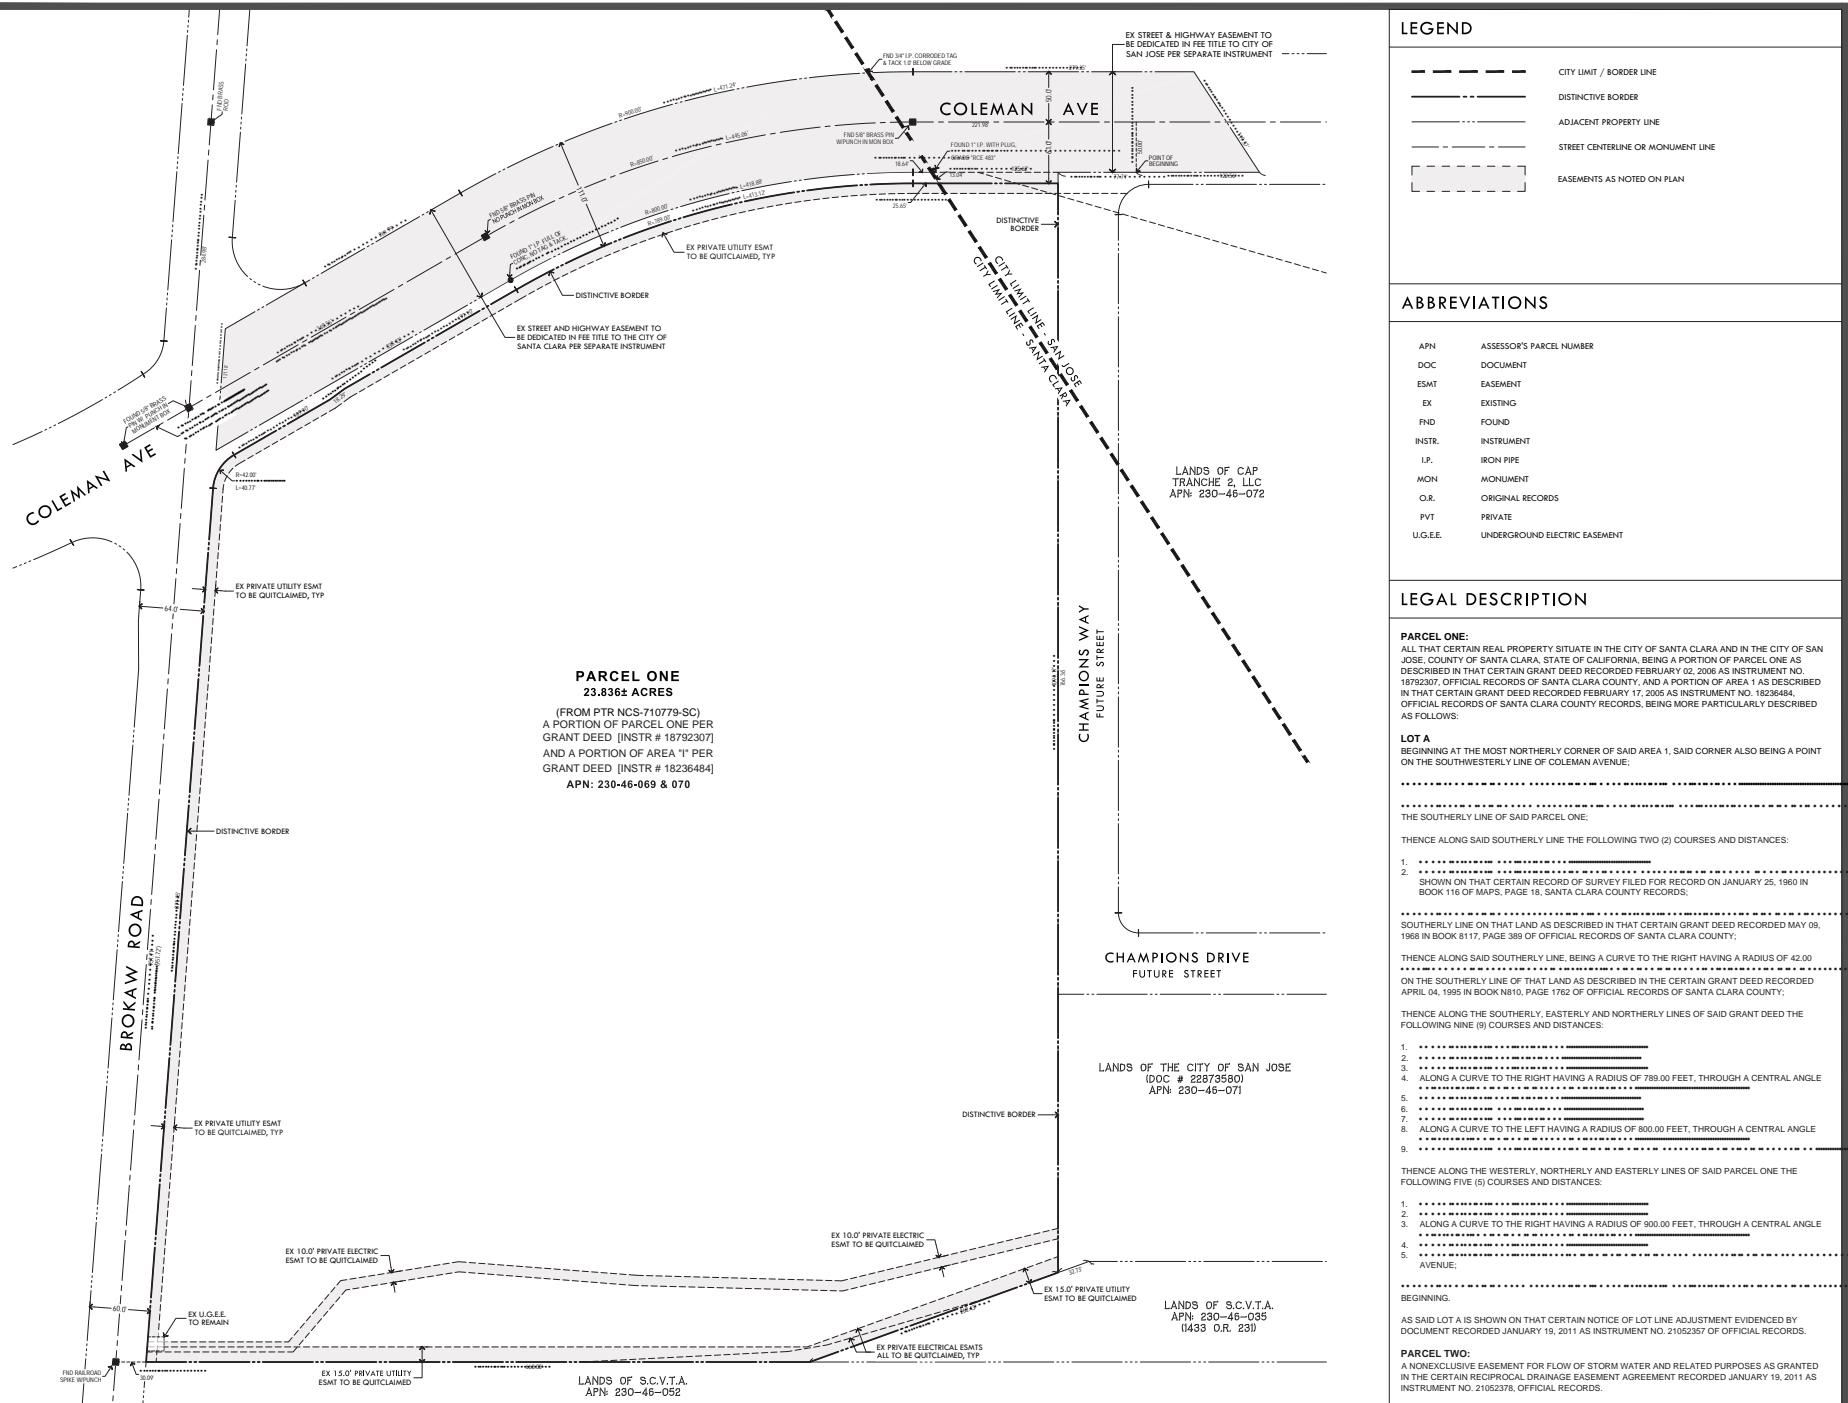

GATEWAY CROSSINGS

HUNTER STORM

1021 Milne Ave., Suite 200, Cupertino, CA 95014
Phone: (408) 254-1000 Fax: (408) 986-8425

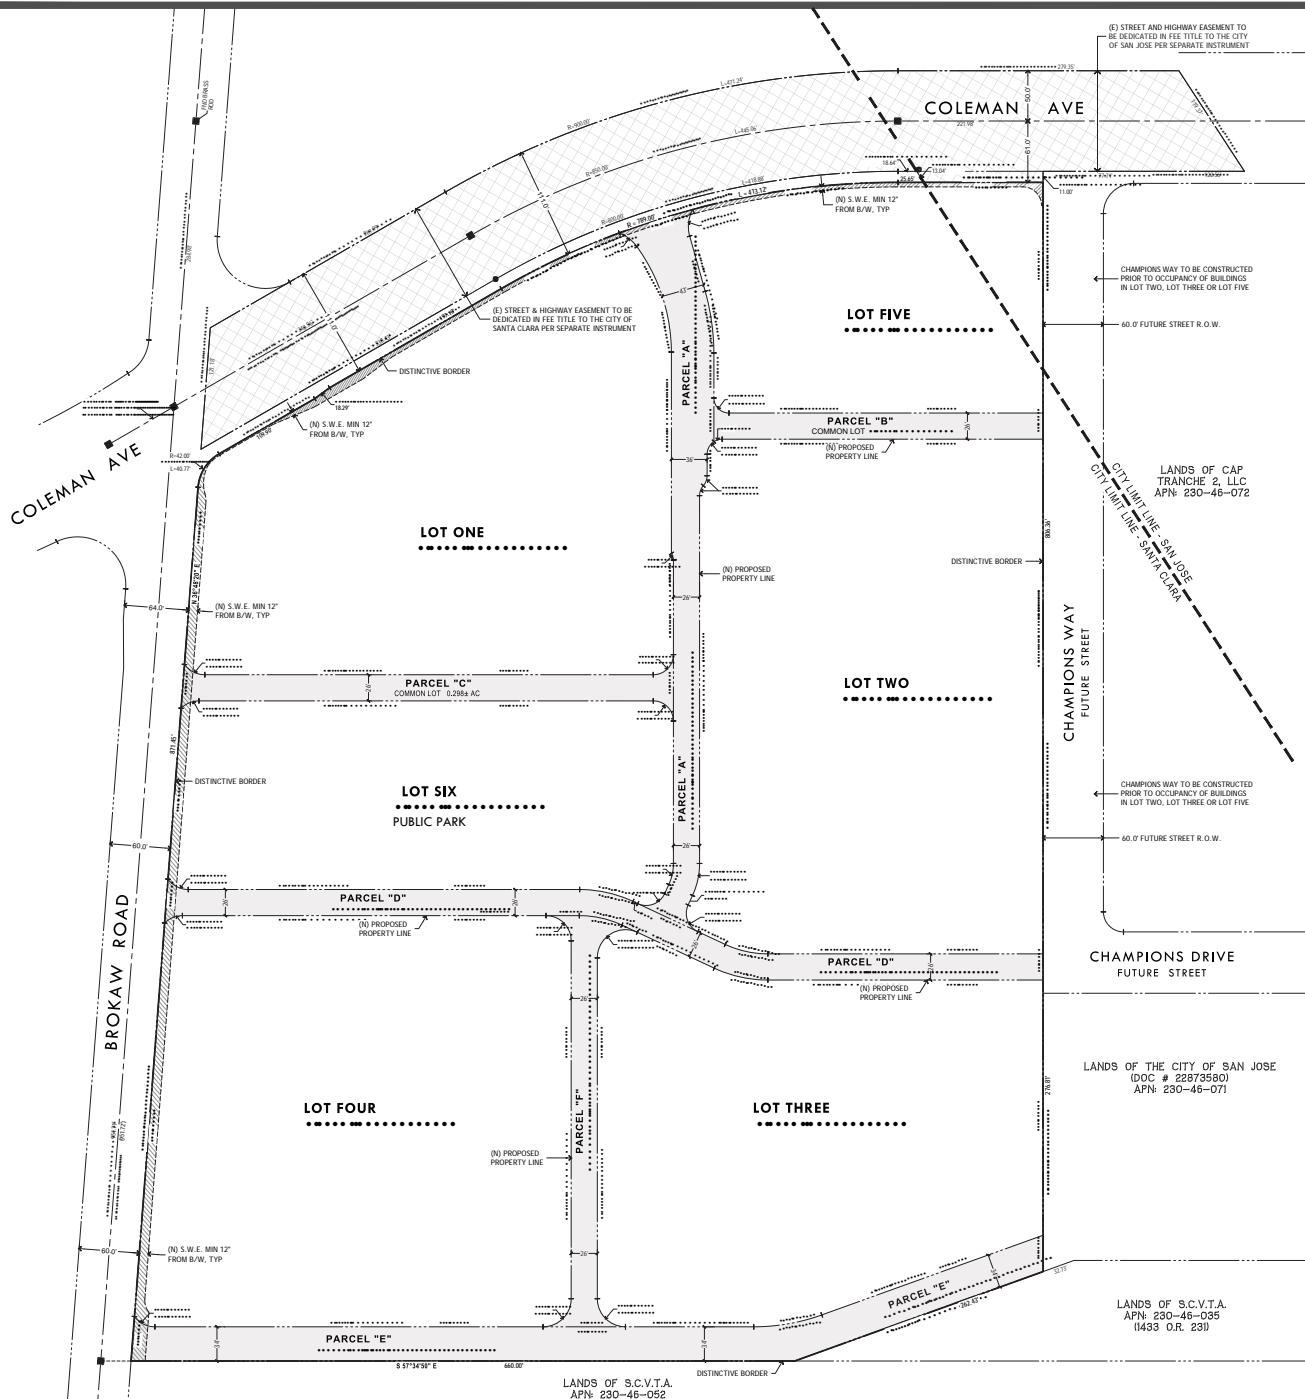

SHEET TITLE VESTING TENTATIVE MAP

PROPOSED SUBDIVISION

SHEET NUMBER C2.20



INTRERRA GROUP
1295 E DUNNE AVE #230
MORGAN HILL CA 95037