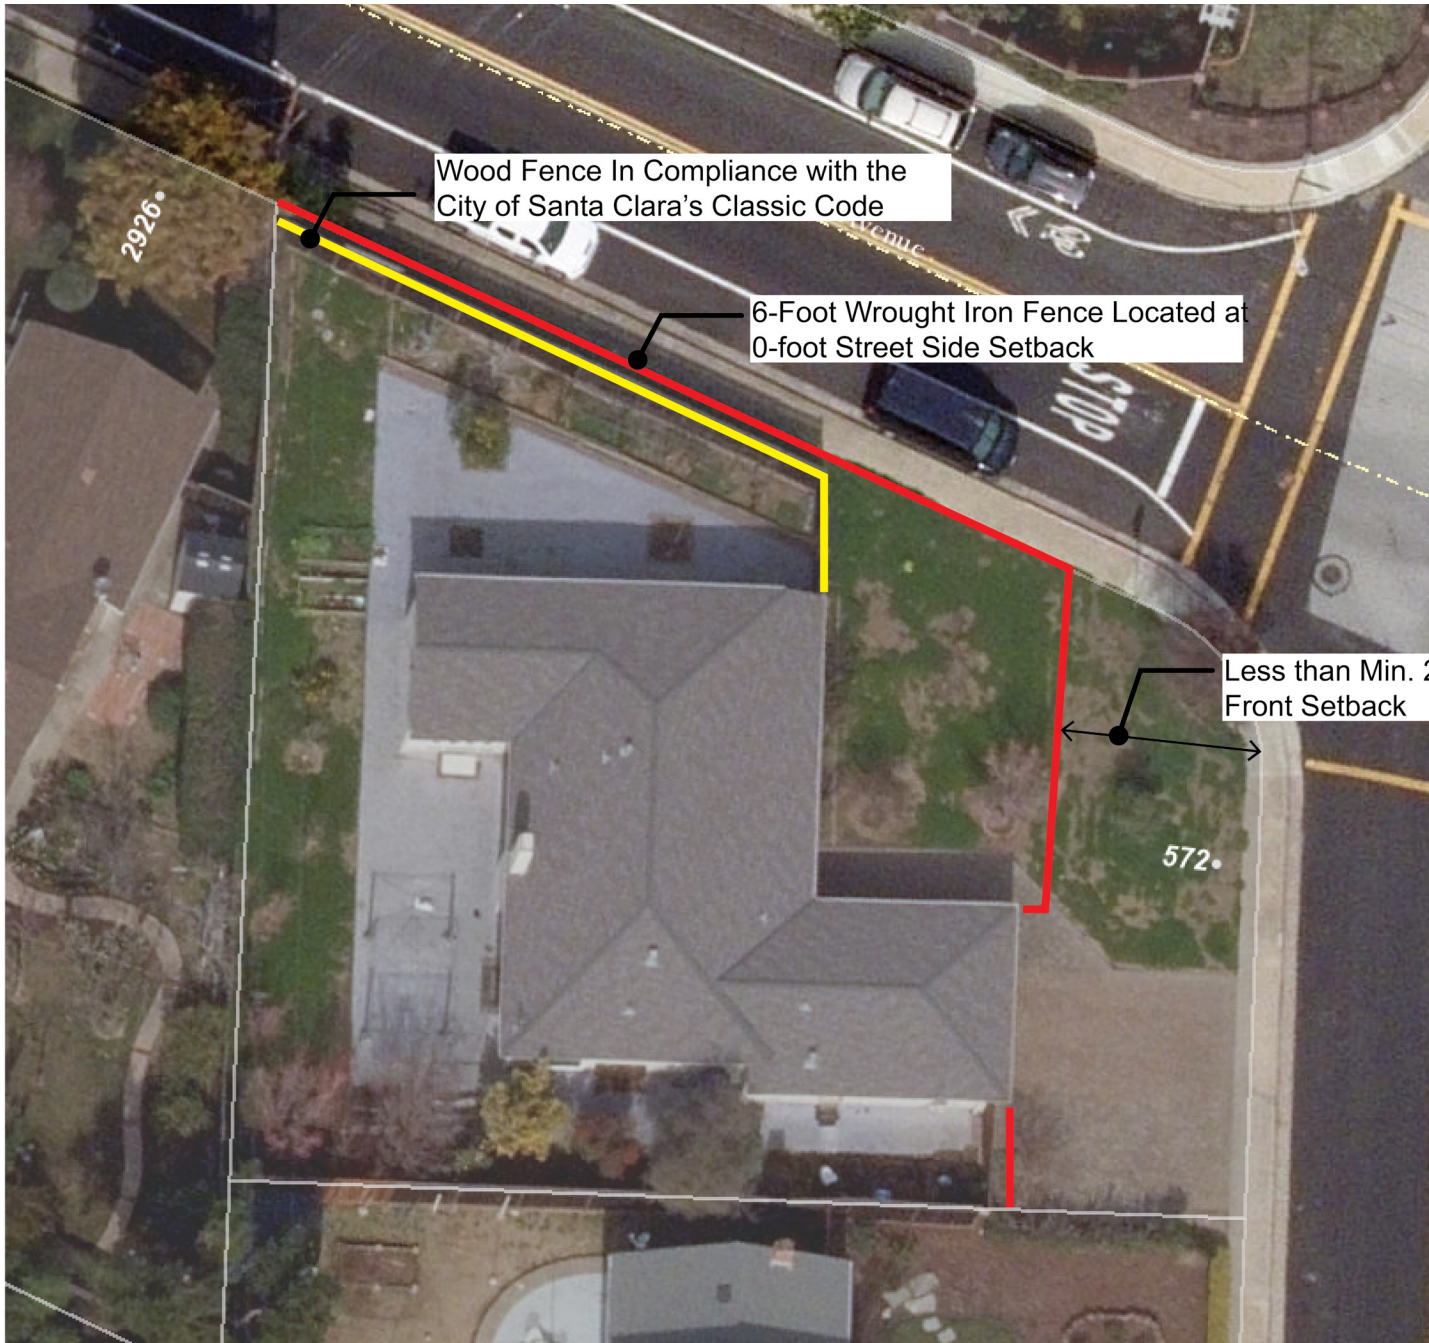

 


572 Woodhams Road - Site Plan



KEY	
	6-Foot Wrought Iron Fence
	Wood Fence