


572 Woodhams Road - Site Plan

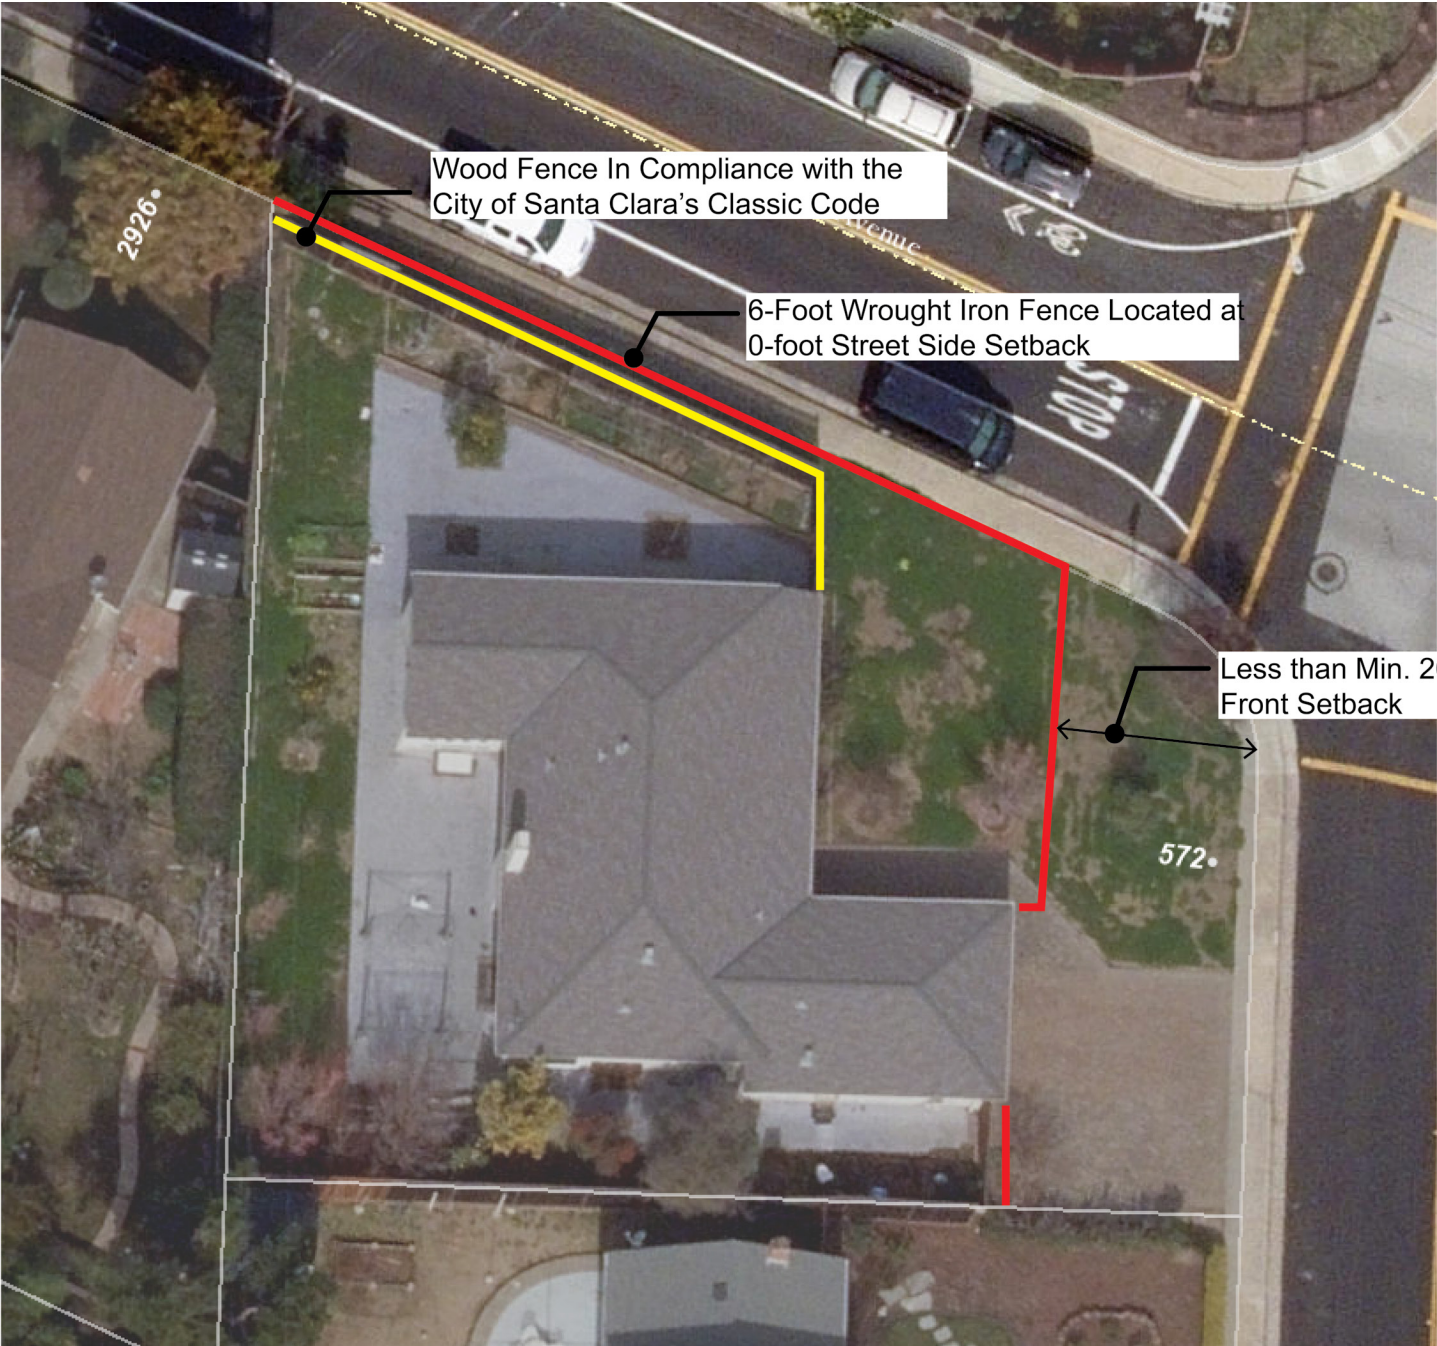

KEY	
—	6-Foot Wrought Iron Fence
—	Wood Fence