


2 REAR ELEVATION
SCALE: 1/4" = 1'-0"



1 FRONT ELEVATION
SCALE: 1/4" = 1'-0"

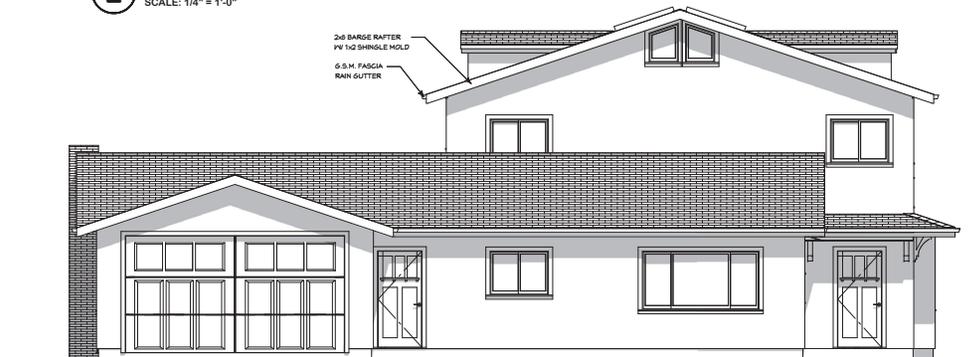

THIS IS AN ORIGINAL, UNPUBLISHED WORK AND MAY NOT BE DUPLICATED, PUBLISHED, OR OTHERWISE DISSEMINATED WITHOUT THE WRITTEN CONSENT OF GIL DOMINGUEZ. © Gil Dominguez 2021. Copyright.

SYM	REVISIONS	DATE
△		
△		
△		
△		
△		
△		

SUBMITTAL DATE

ISSUE DATE

Gil Dominguez

ELEVATIONS & RENDERINGS

SHEHABI RESIDENCE
ADDITION REMODEL
3875 EASTWOOD CIR.
SANTA CLARA, CA 95054
APN: 101-26-001

DRAWN BY:	DATE:
GD	05/02/2021
SCALE:	JOB NO.:
NOTED	G - 0221

SHEET

A2.1
OF



THIS IS AN ORIGINAL UNPUBLISHED WORK AND MAY NOT BE DUPLICATED, PUBLISHED OR OTHERWISE DISSEMINATED WITHOUT THE WRITTEN CONSENT OF GIL DOMINGUEZ. © Gil Dominguez 2021. Copyright.

SYM	REVISIONS	DATE
△		
△		
△		
△		
△		
△		

SUBMITTAL	DATE
ISSUE	DATE


Gil Dominguez

ELEVATIONS


SHEHABI RESIDENCE
 ADDITION REMODEL
 3875 EASTWOOD CIR.
 SANTA CLARA, CA 95054
 APN: 101-26-001

DRAWN BY:	DATE:
GD	05/02/2021
SCALE:	JOB NUM:
NOTED	G - 0221

SHEET
A2.2
 OF

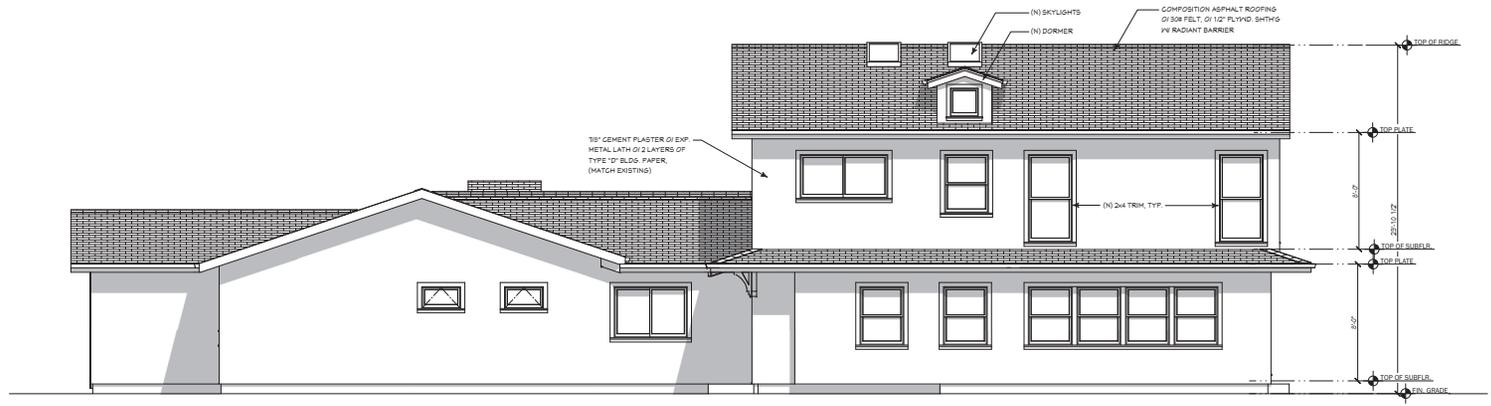

4 RIGHT SIDE ELEVATION
 SCALE: 1/4" = 1'-0"

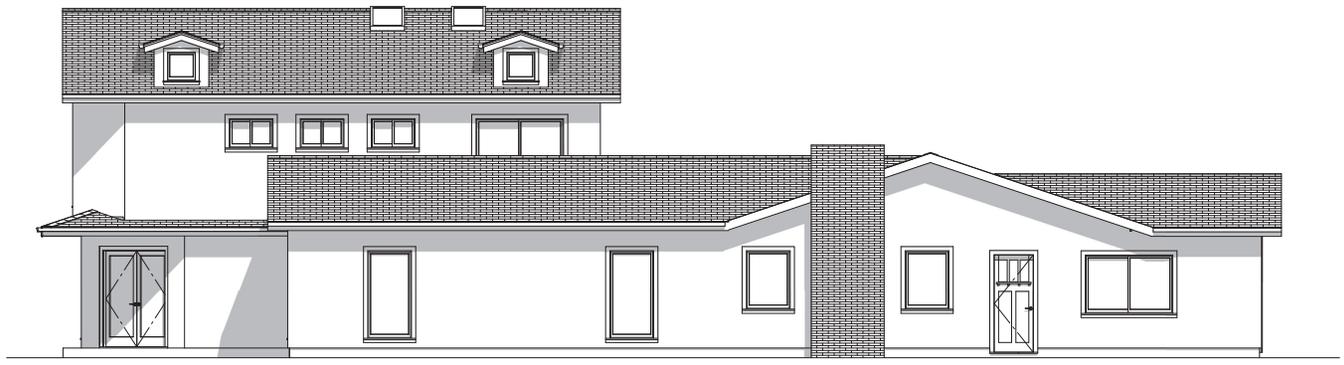

3 LEFT SIDE ELEVATION
 SCALE: 1/4" = 1'-0"