


SIGHT-LINE ELEVATION DIAGRAM

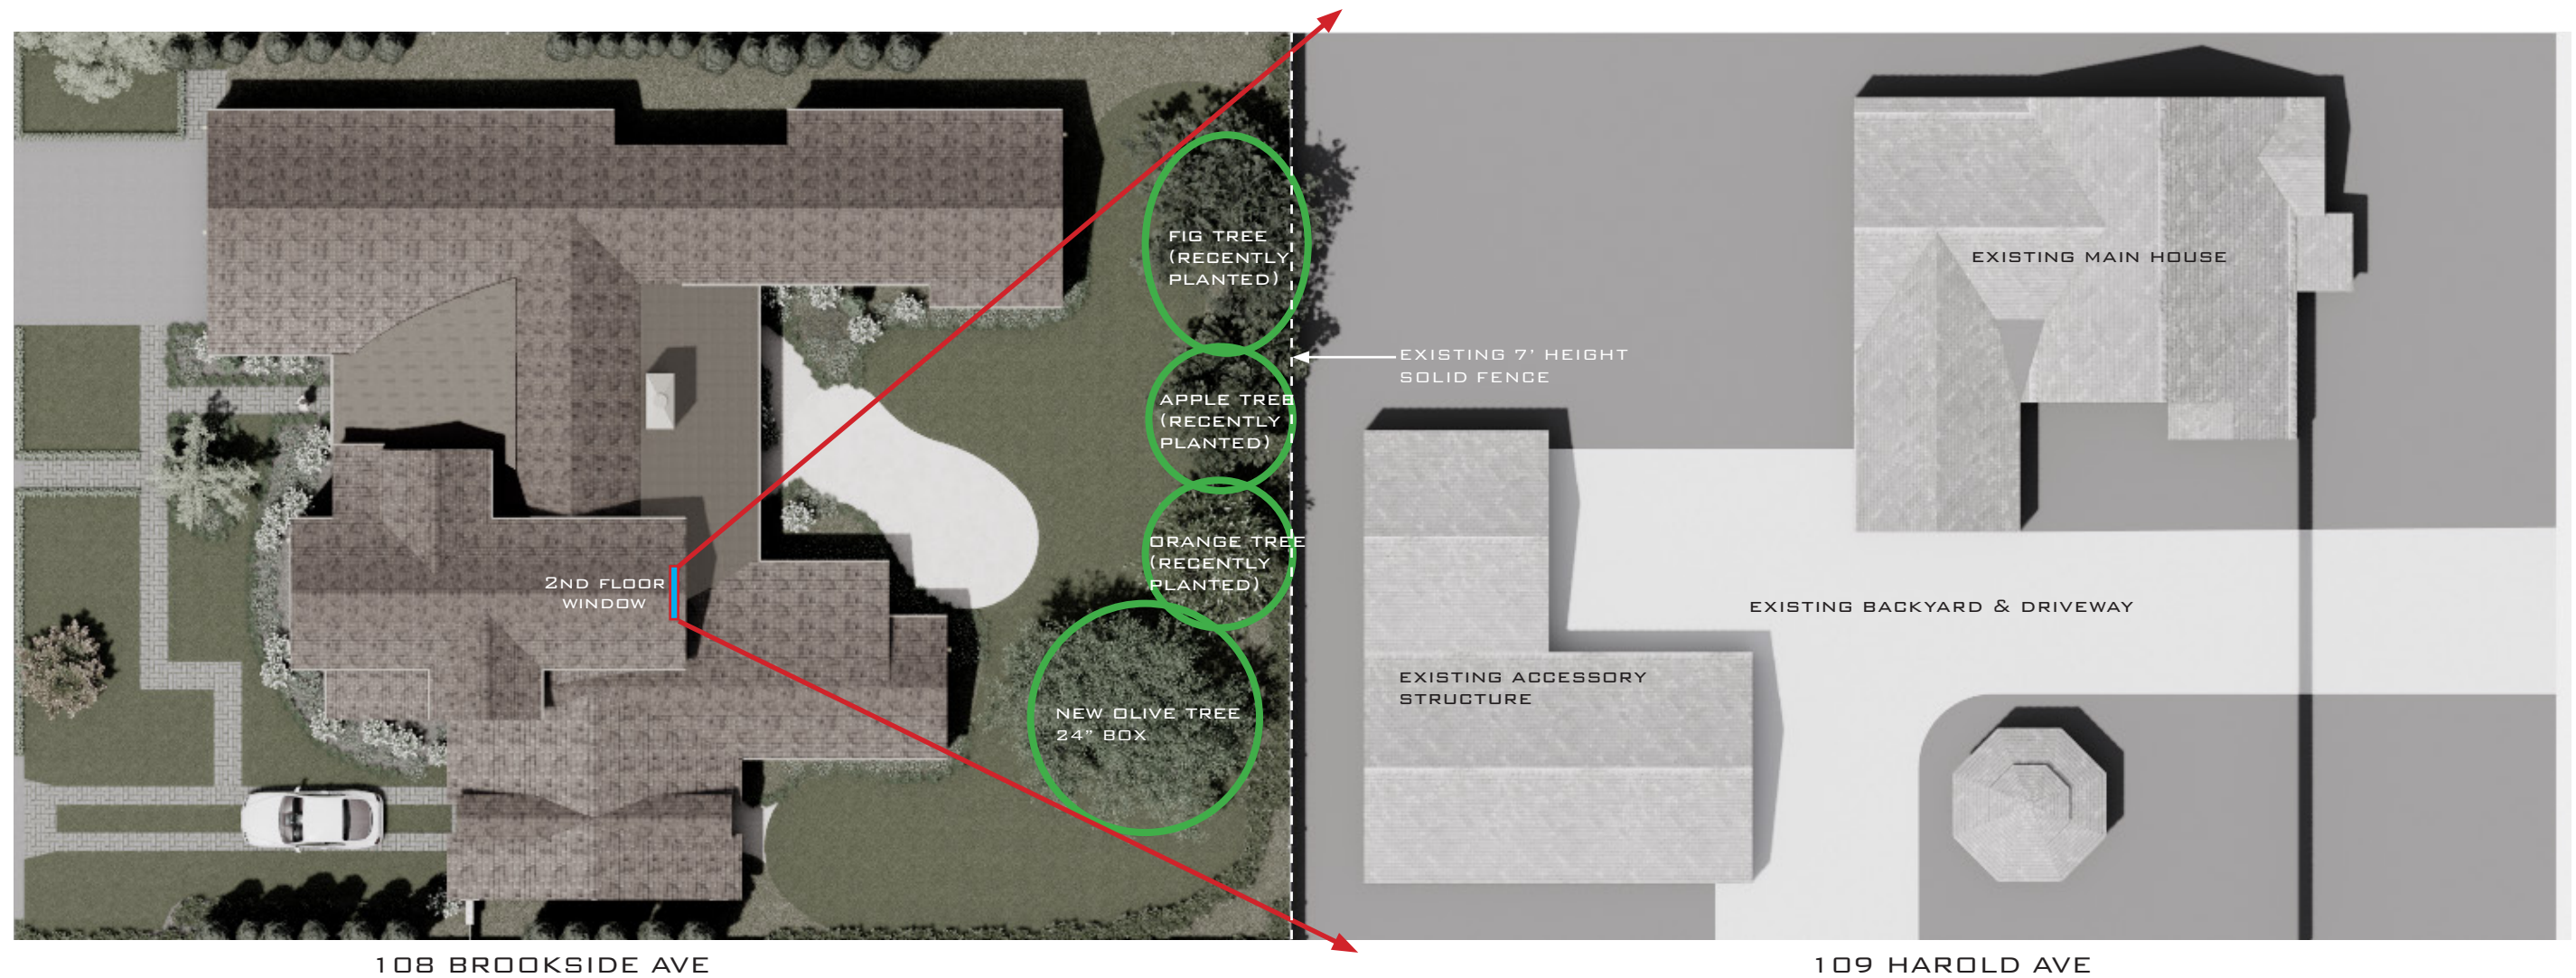

SIGHT-LINE PLAN DIAGRAM