


ABC TREE FARMS CHRISTMAS TREES 3590 BENTON STREET APN 290-22-154

BENTON STREET

- ⓕ = FIRE EXTINGUISHER
- Ⓝ = NO SMOKING SIGNS
- ⓔ = LIGHT UP BATTERY BACK UP EXIT SIGN
- ⓔⓔ = EMERGENCY EXIT LIGHT UP BATTERY BACK UP

LAWRENCE EXPRESSWAY

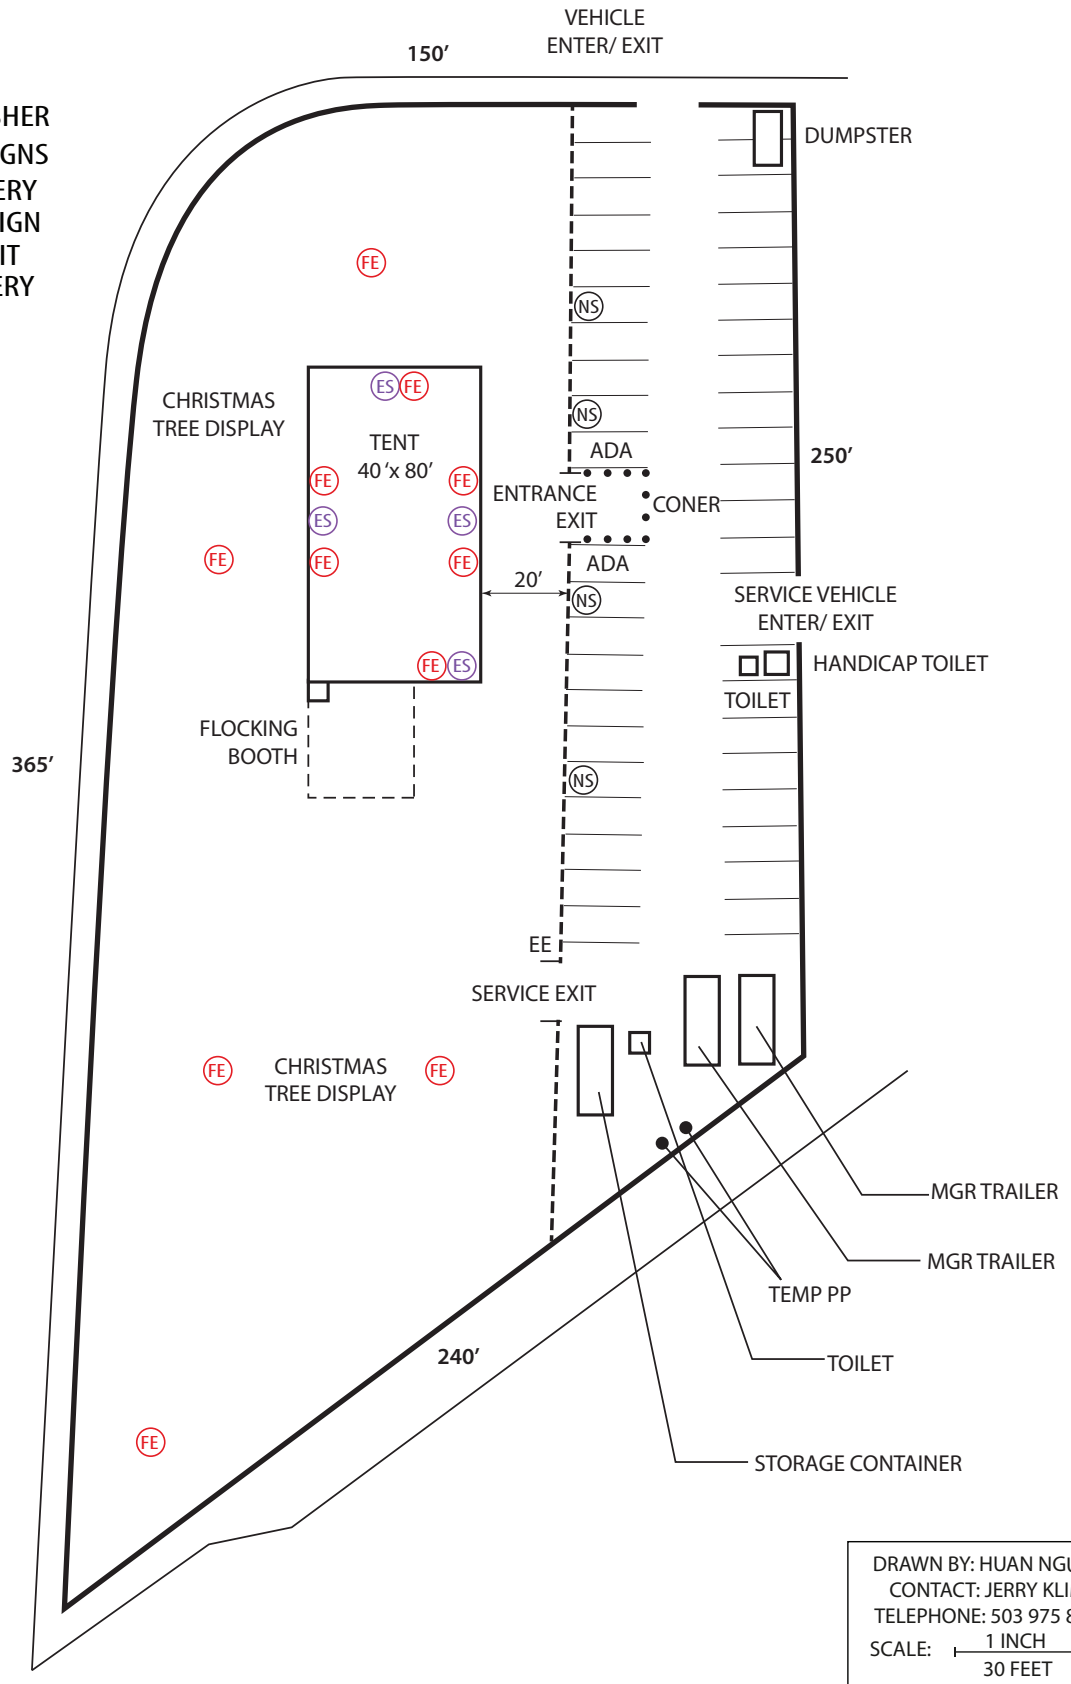

DRAWN BY: HUAN NGUYEN
CONTACT: JERRY KLIMA
TELEPHONE: 503 975 8733
SCALE: 1 INCH = 30 FEET