


SAN TOMAS BUSINESS PARK CAMPUS - PARK IN THE SKY

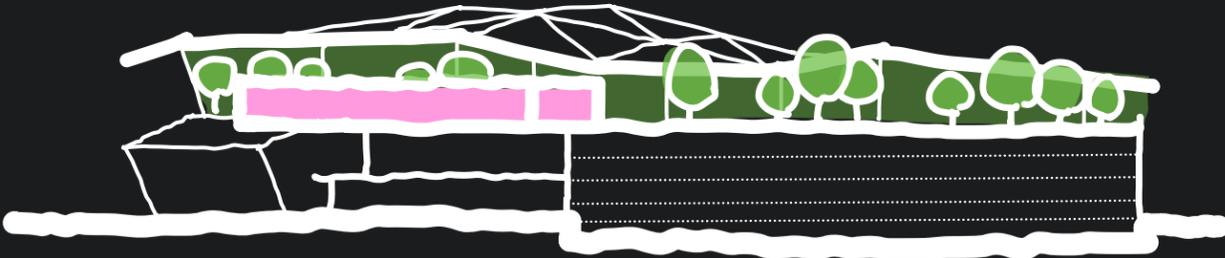

SANTA CLARA, CALIFORNIA


SAN TOMAS BUSINESS PARK




ACTIVATE CENTRAL EXPRESSWAY




CONNECTION WITH THE NEIGHBORHOOD

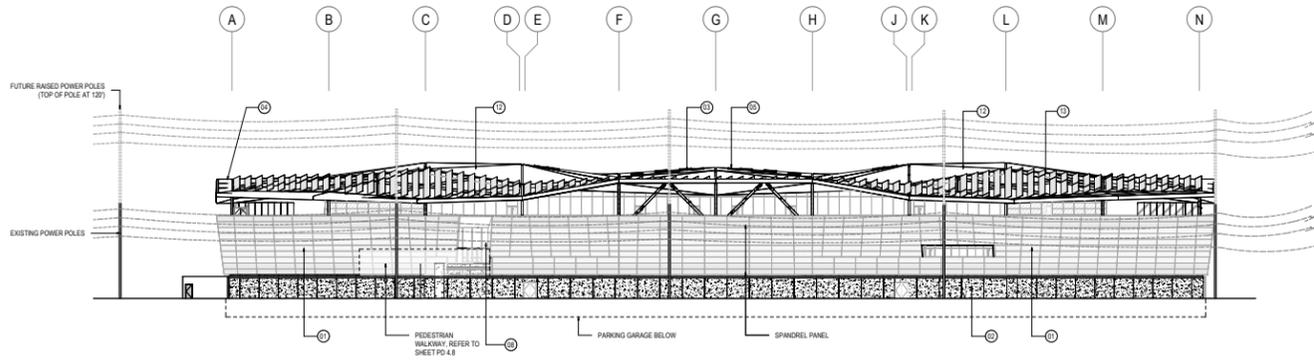


04 ELEVATION - EAST FAÇADE
SCALE: 1/32" = 1'-0"

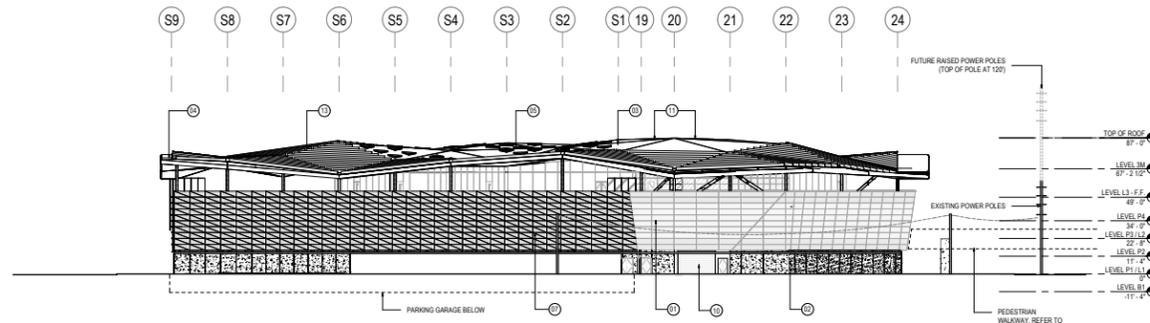

03 ELEVATION - SOUTH FAÇADE
SCALE: 1/32" = 1'-0"

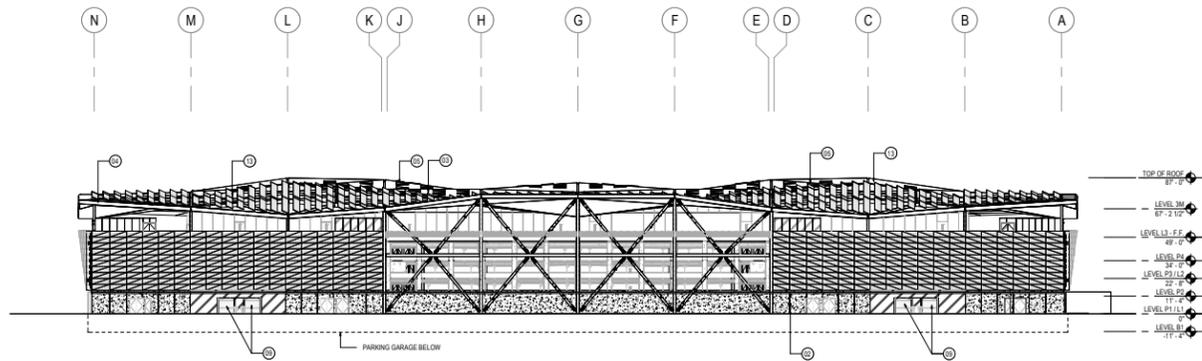

02 ELEVATION - WEST FAÇADE
SCALE: 1/32" = 1'-0"

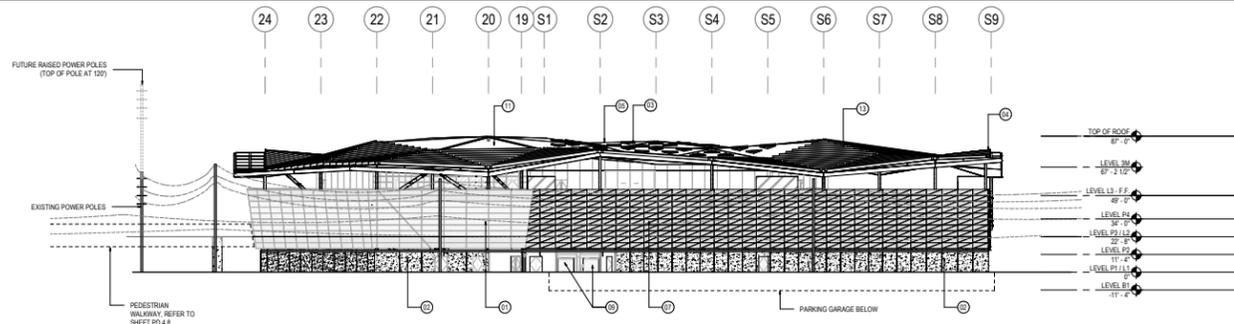

01 ELEVATION - NORTH FAÇADE
SCALE: 1/32" = 1'-0"



CONCRETE FAÇADE



CURTAIN WALL SYSTEM WITH LOW IRON INSULATED GLASS UNITS AND LOW-E COATING



METAL PANEL CLAD RAINSCREEN SYSTEM AT ENTRY PORTAL



EXPOSED PVC ROOFING SYSTEM TO MATCH PHASE 1 & 2 AESTHETIC



PERFORATED METAL PANEL WITH UNDULATING FORM
DESIGN ALTERNATE: CONCRETE OR CEMENT



PAINTED STEEL TRELLIS STRUCTURE




CREATE NEW DESTINATIONS


PARK IN THE SKY



LEVEL L1 PLAN

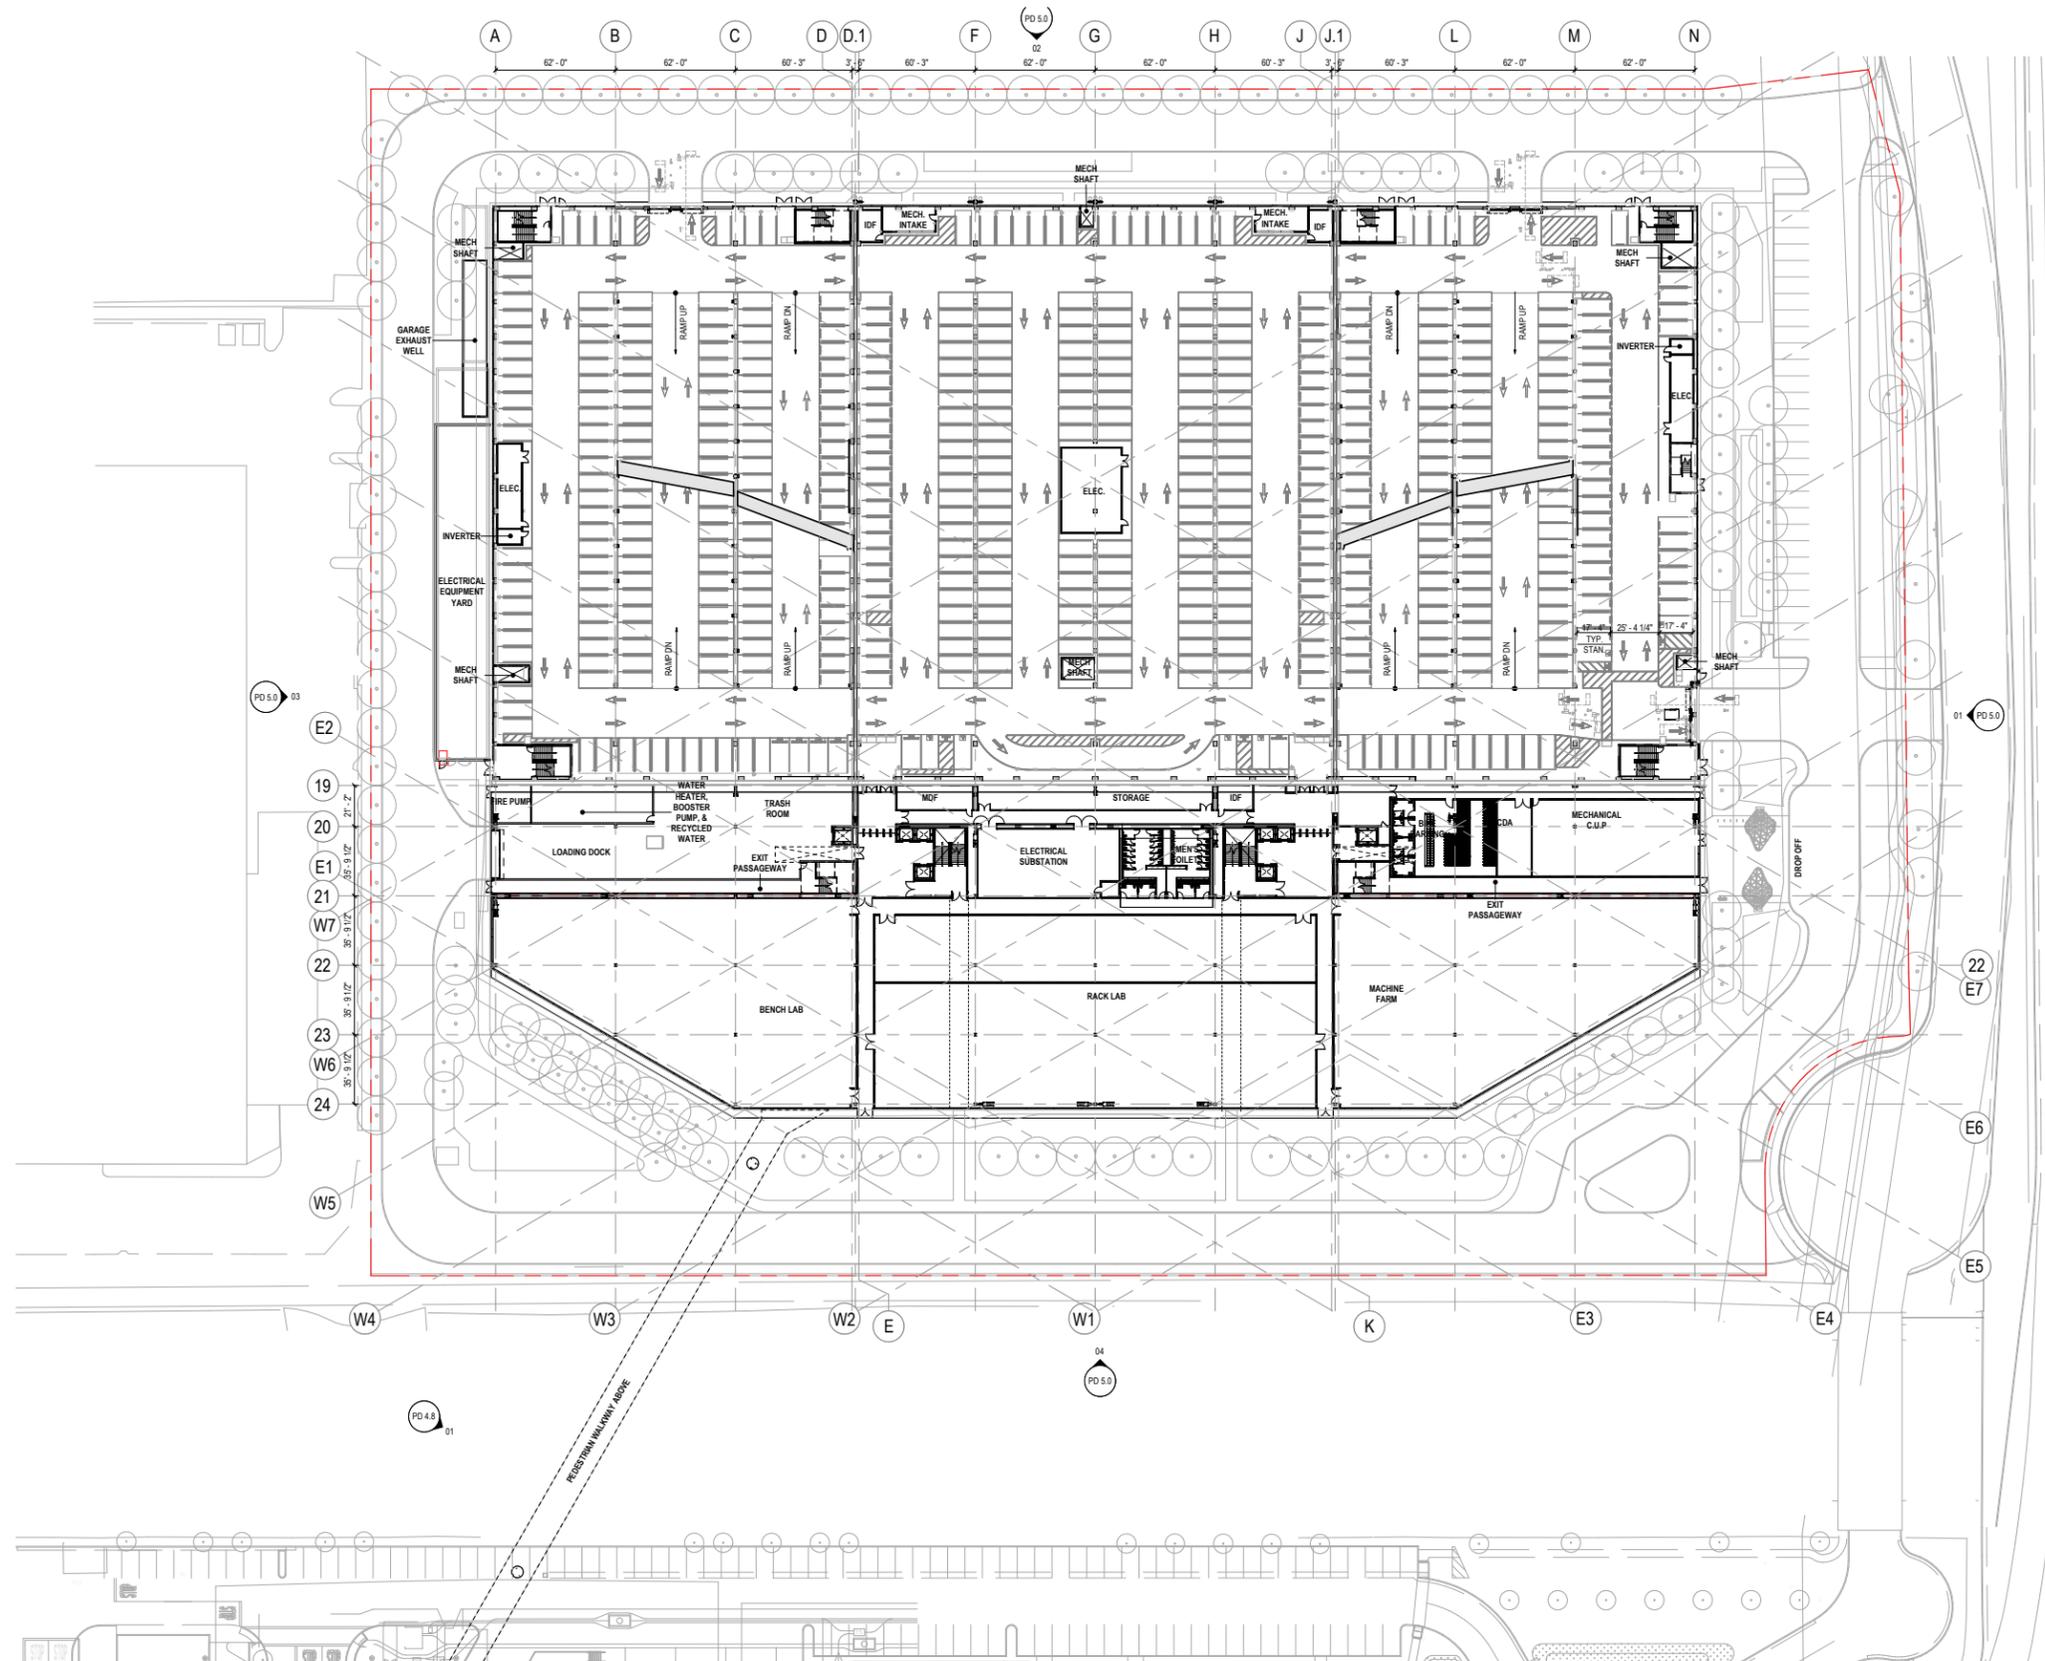

LEVEL L3 PLAN

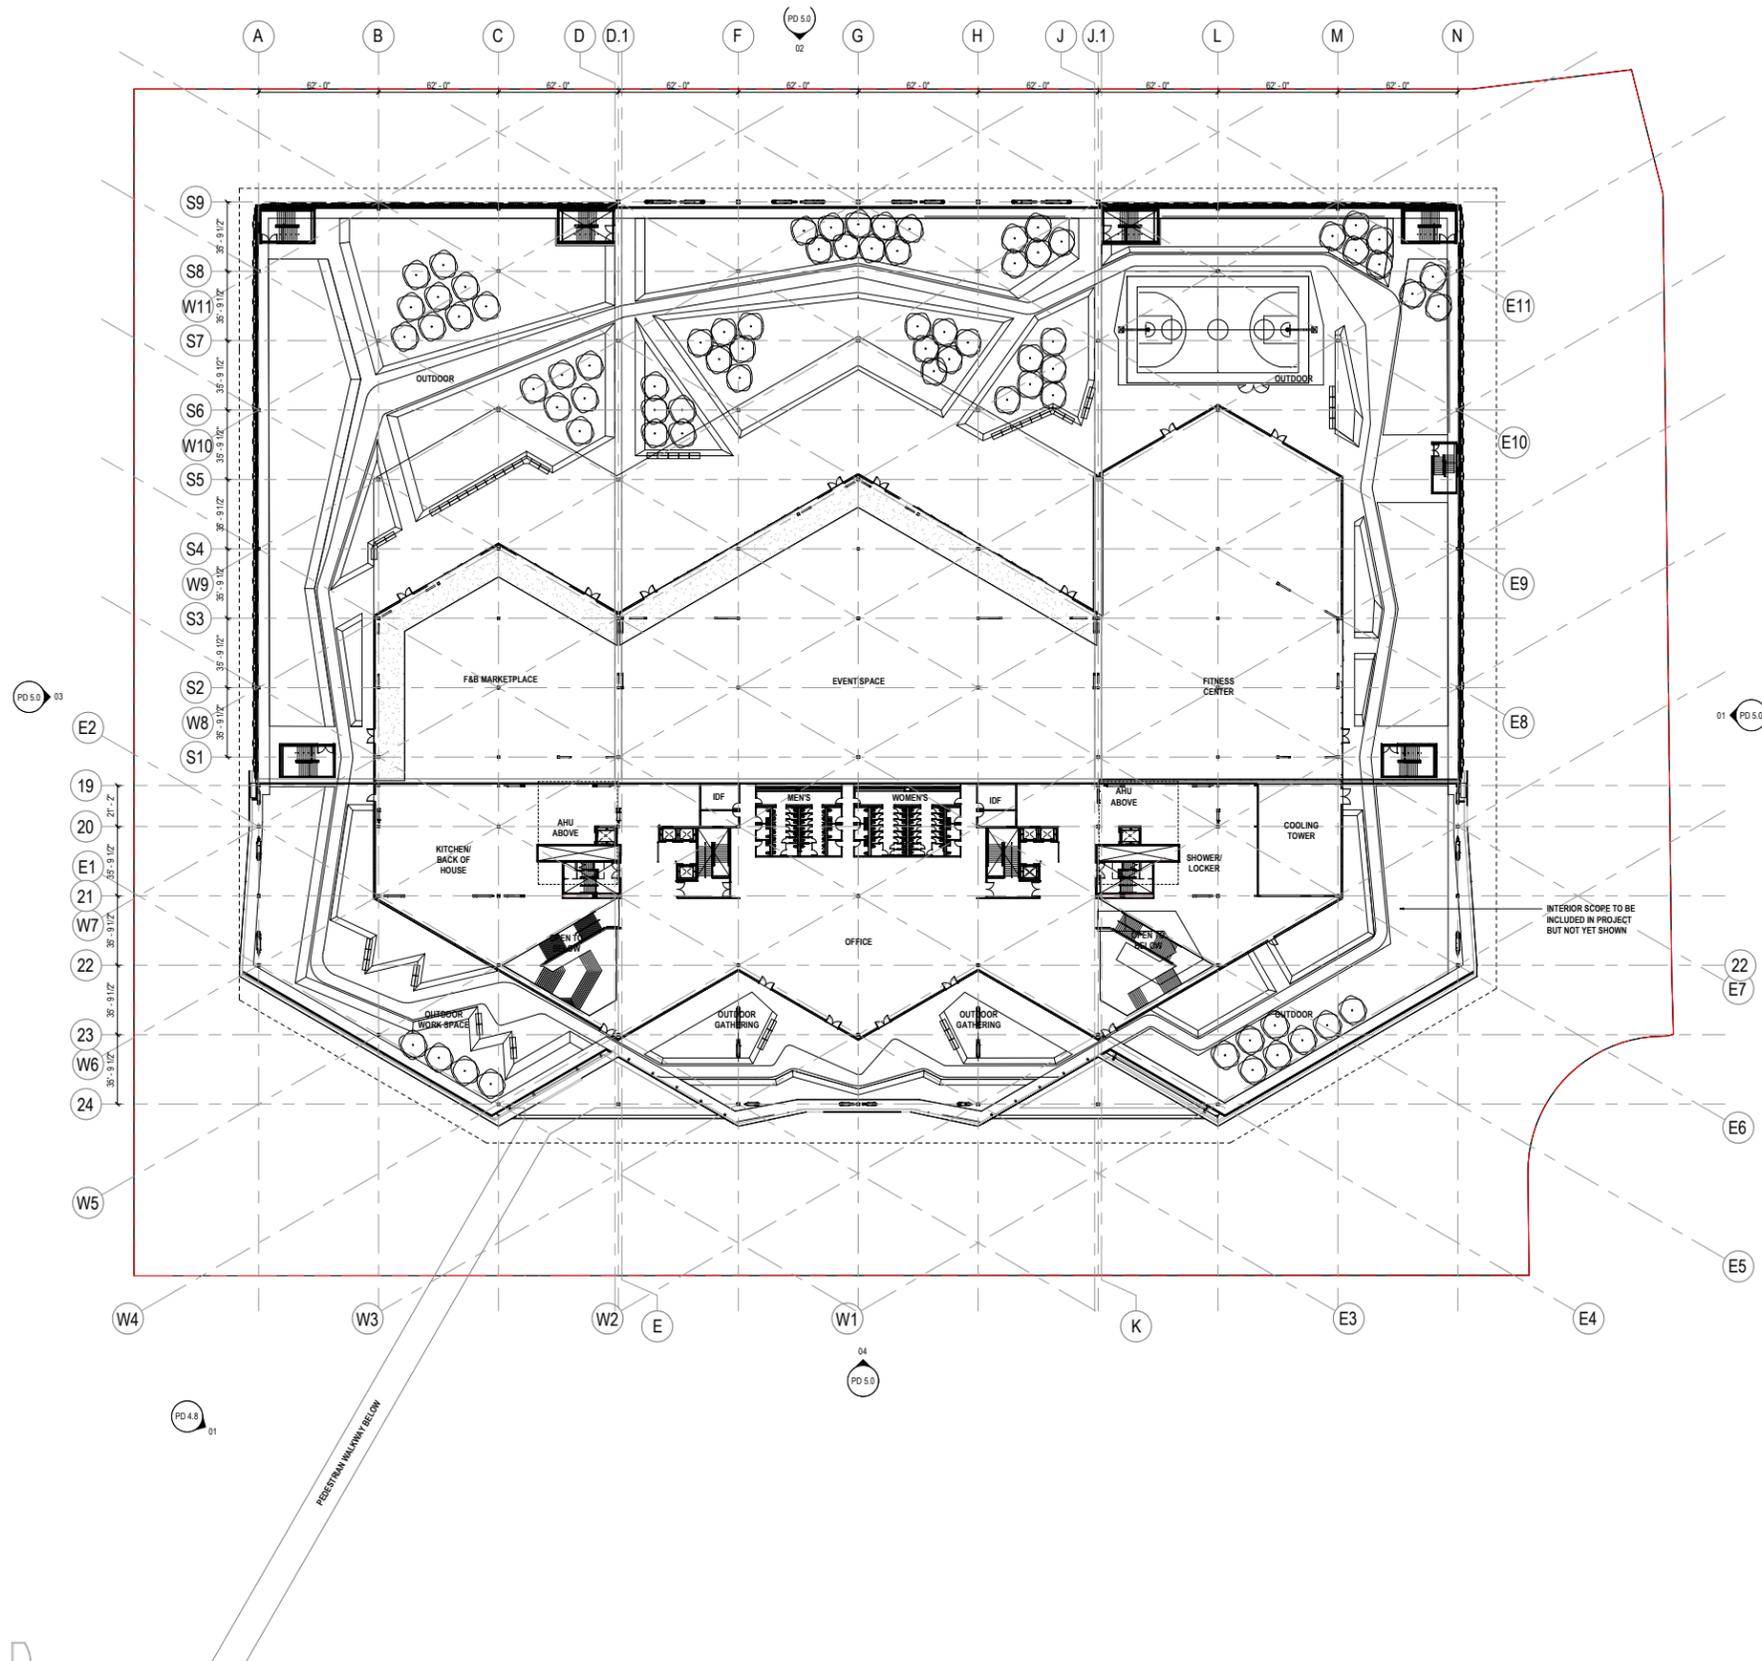

ROOF PLAN

