


REMOVE CURB & GUTTER, & SIDEWALK
CONSTRUCT CURB & GUTTER, & DETACHED SIDEWALK PER CITY STDS

(N) 28' WIDE DRIVEWAY
PER CITY STDS

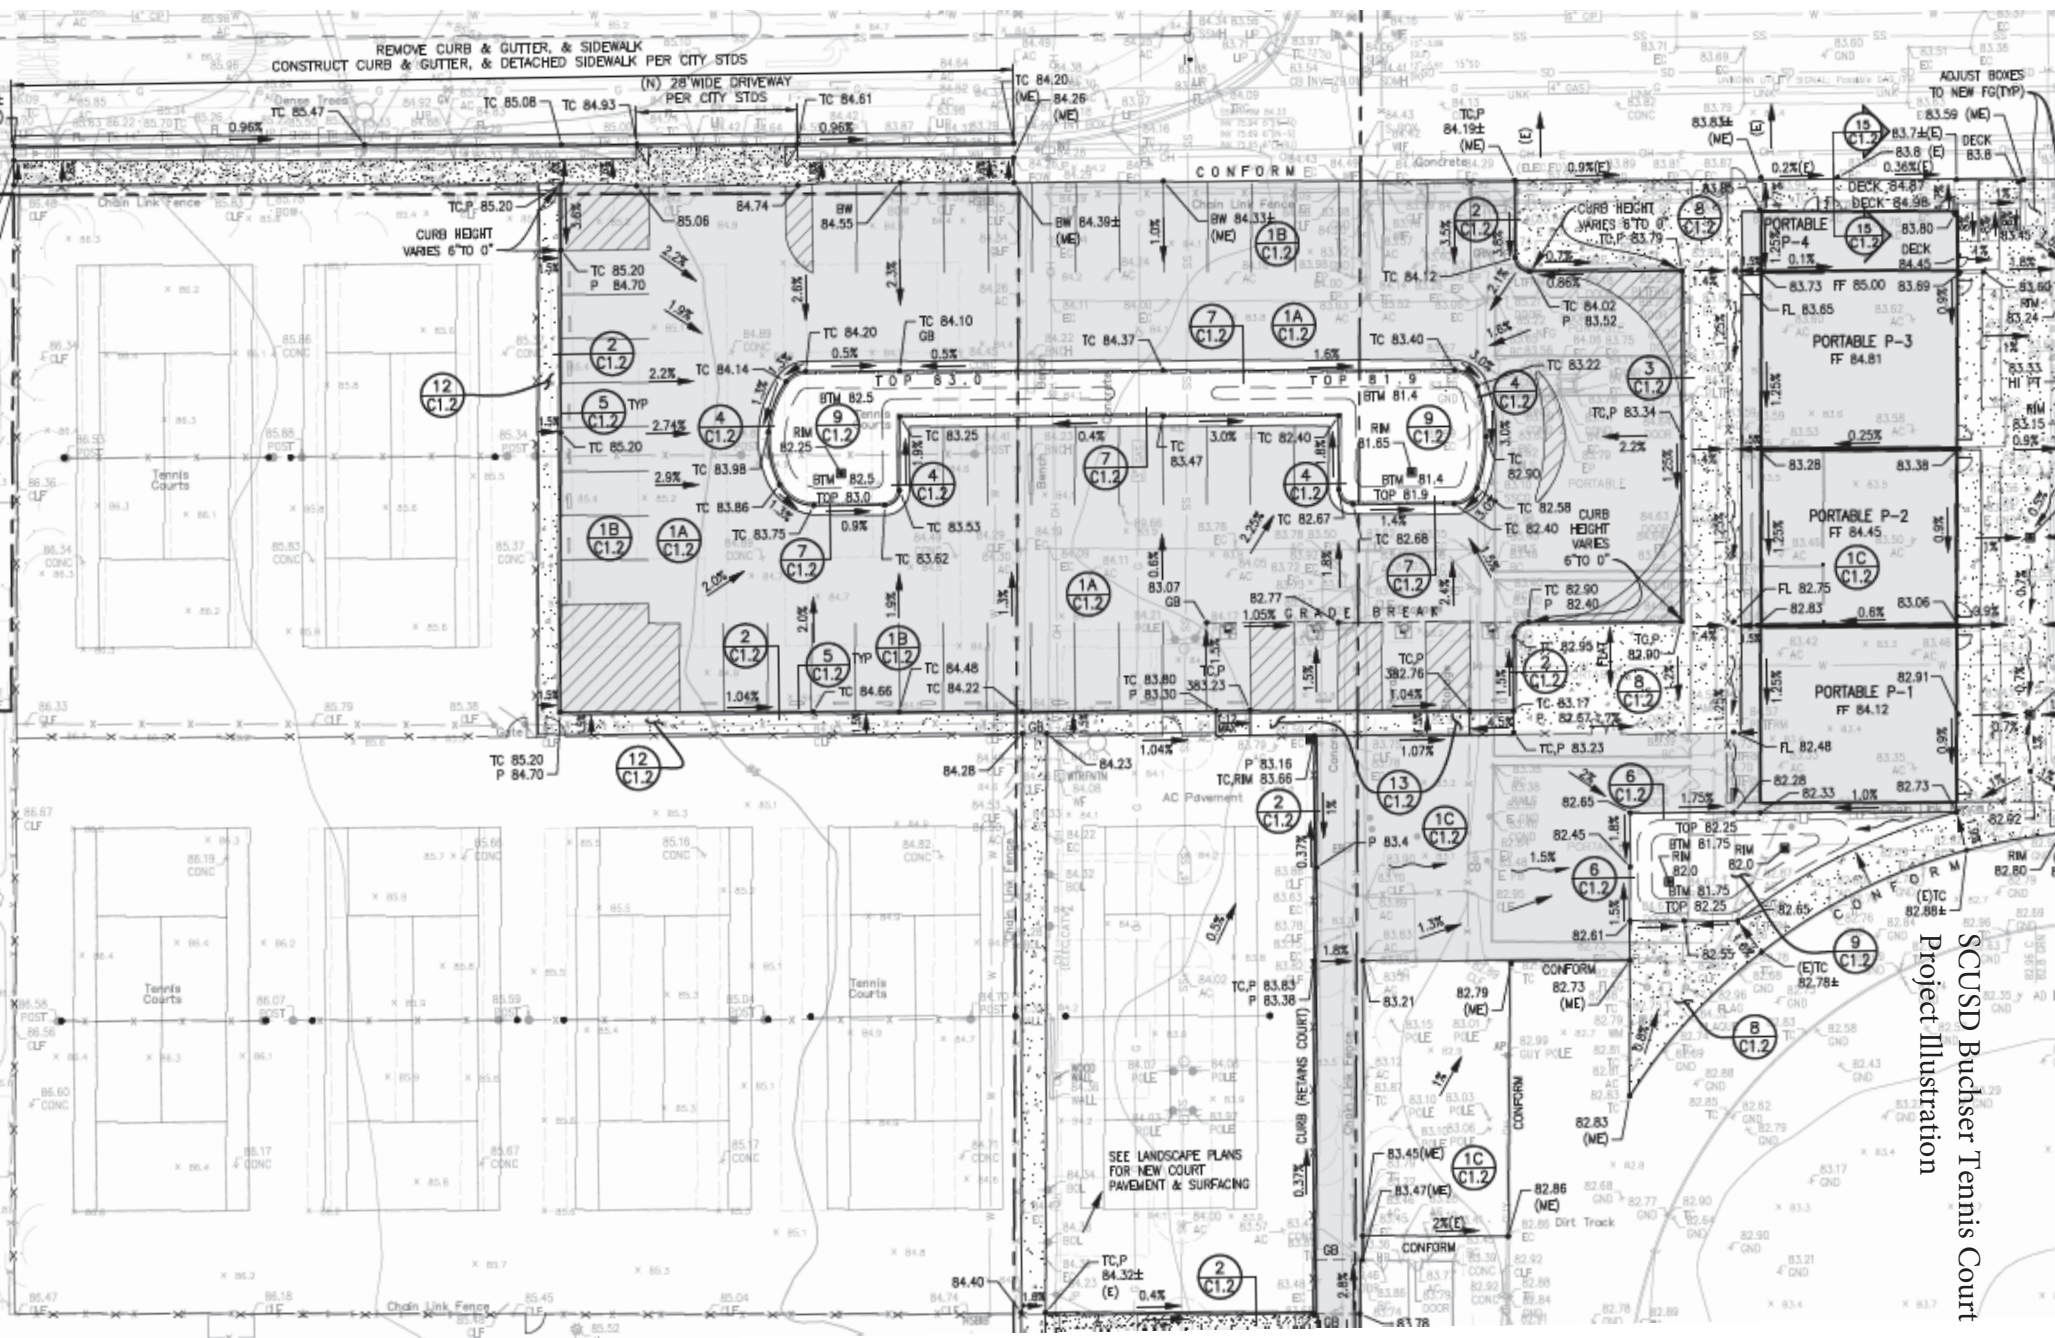

SCUSD Buchser Tennis Court
Project Illustration