



[illegible]

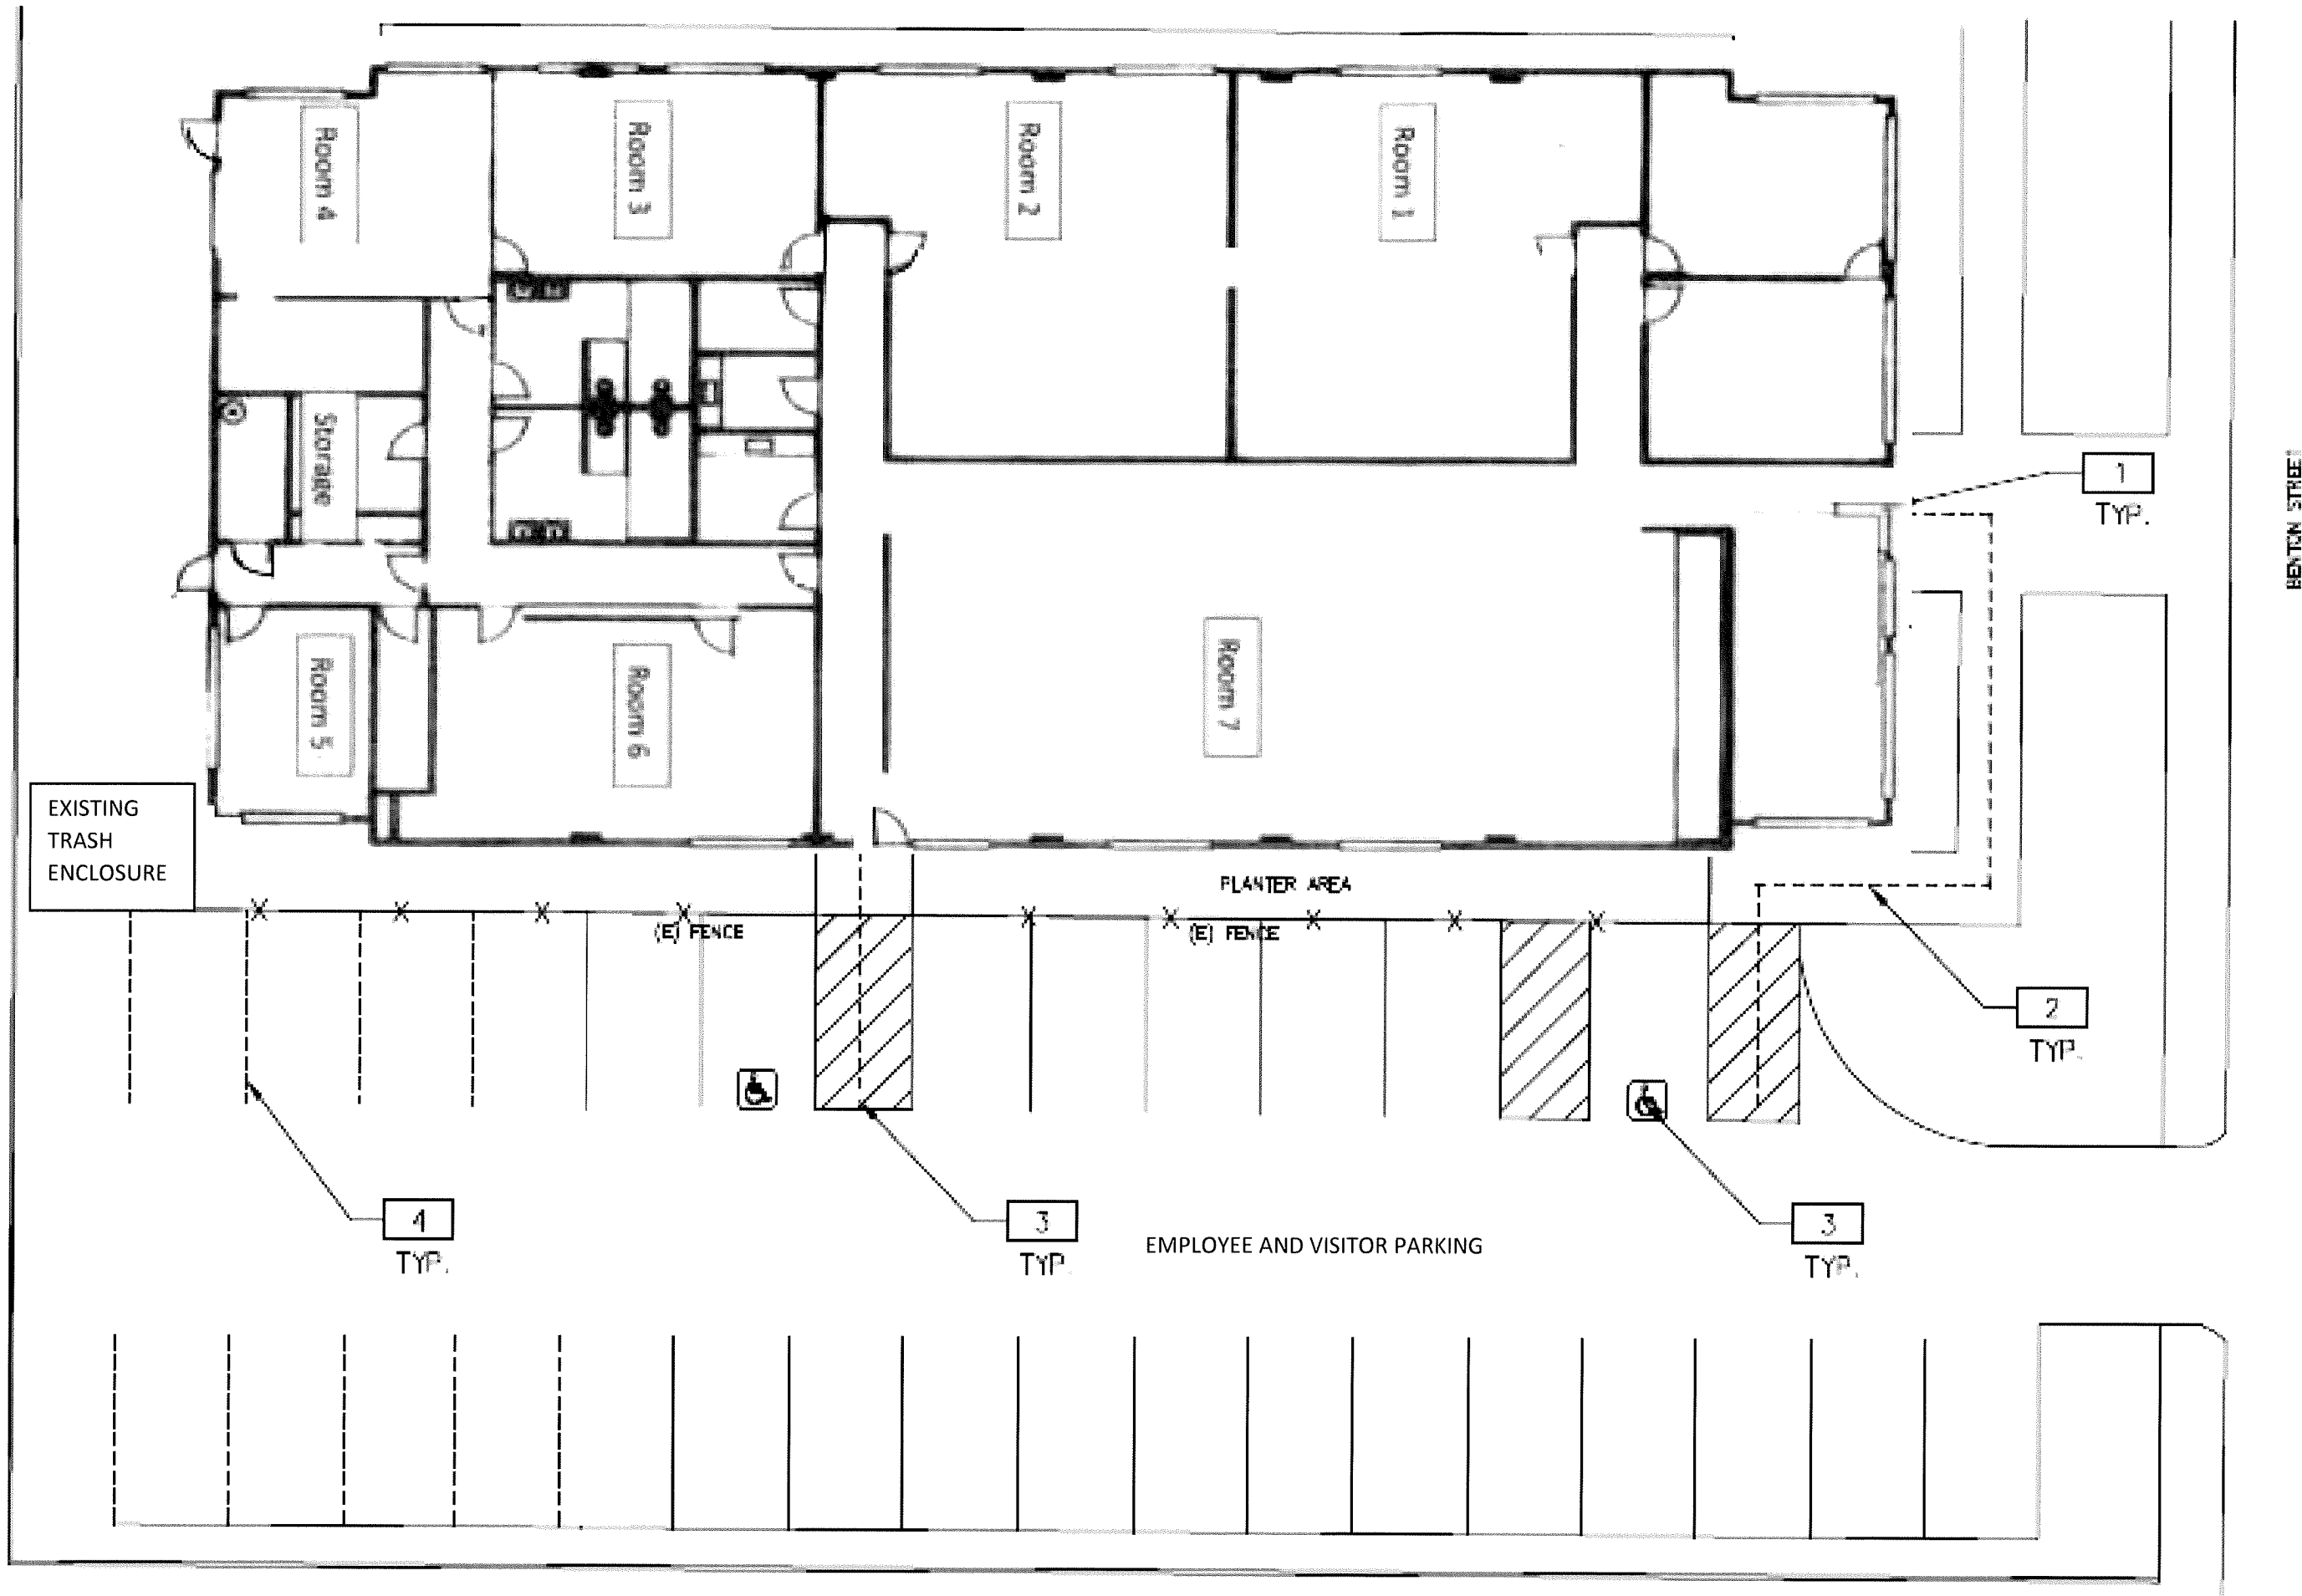

1190 Benton St.
EXISTING SITE PLAN

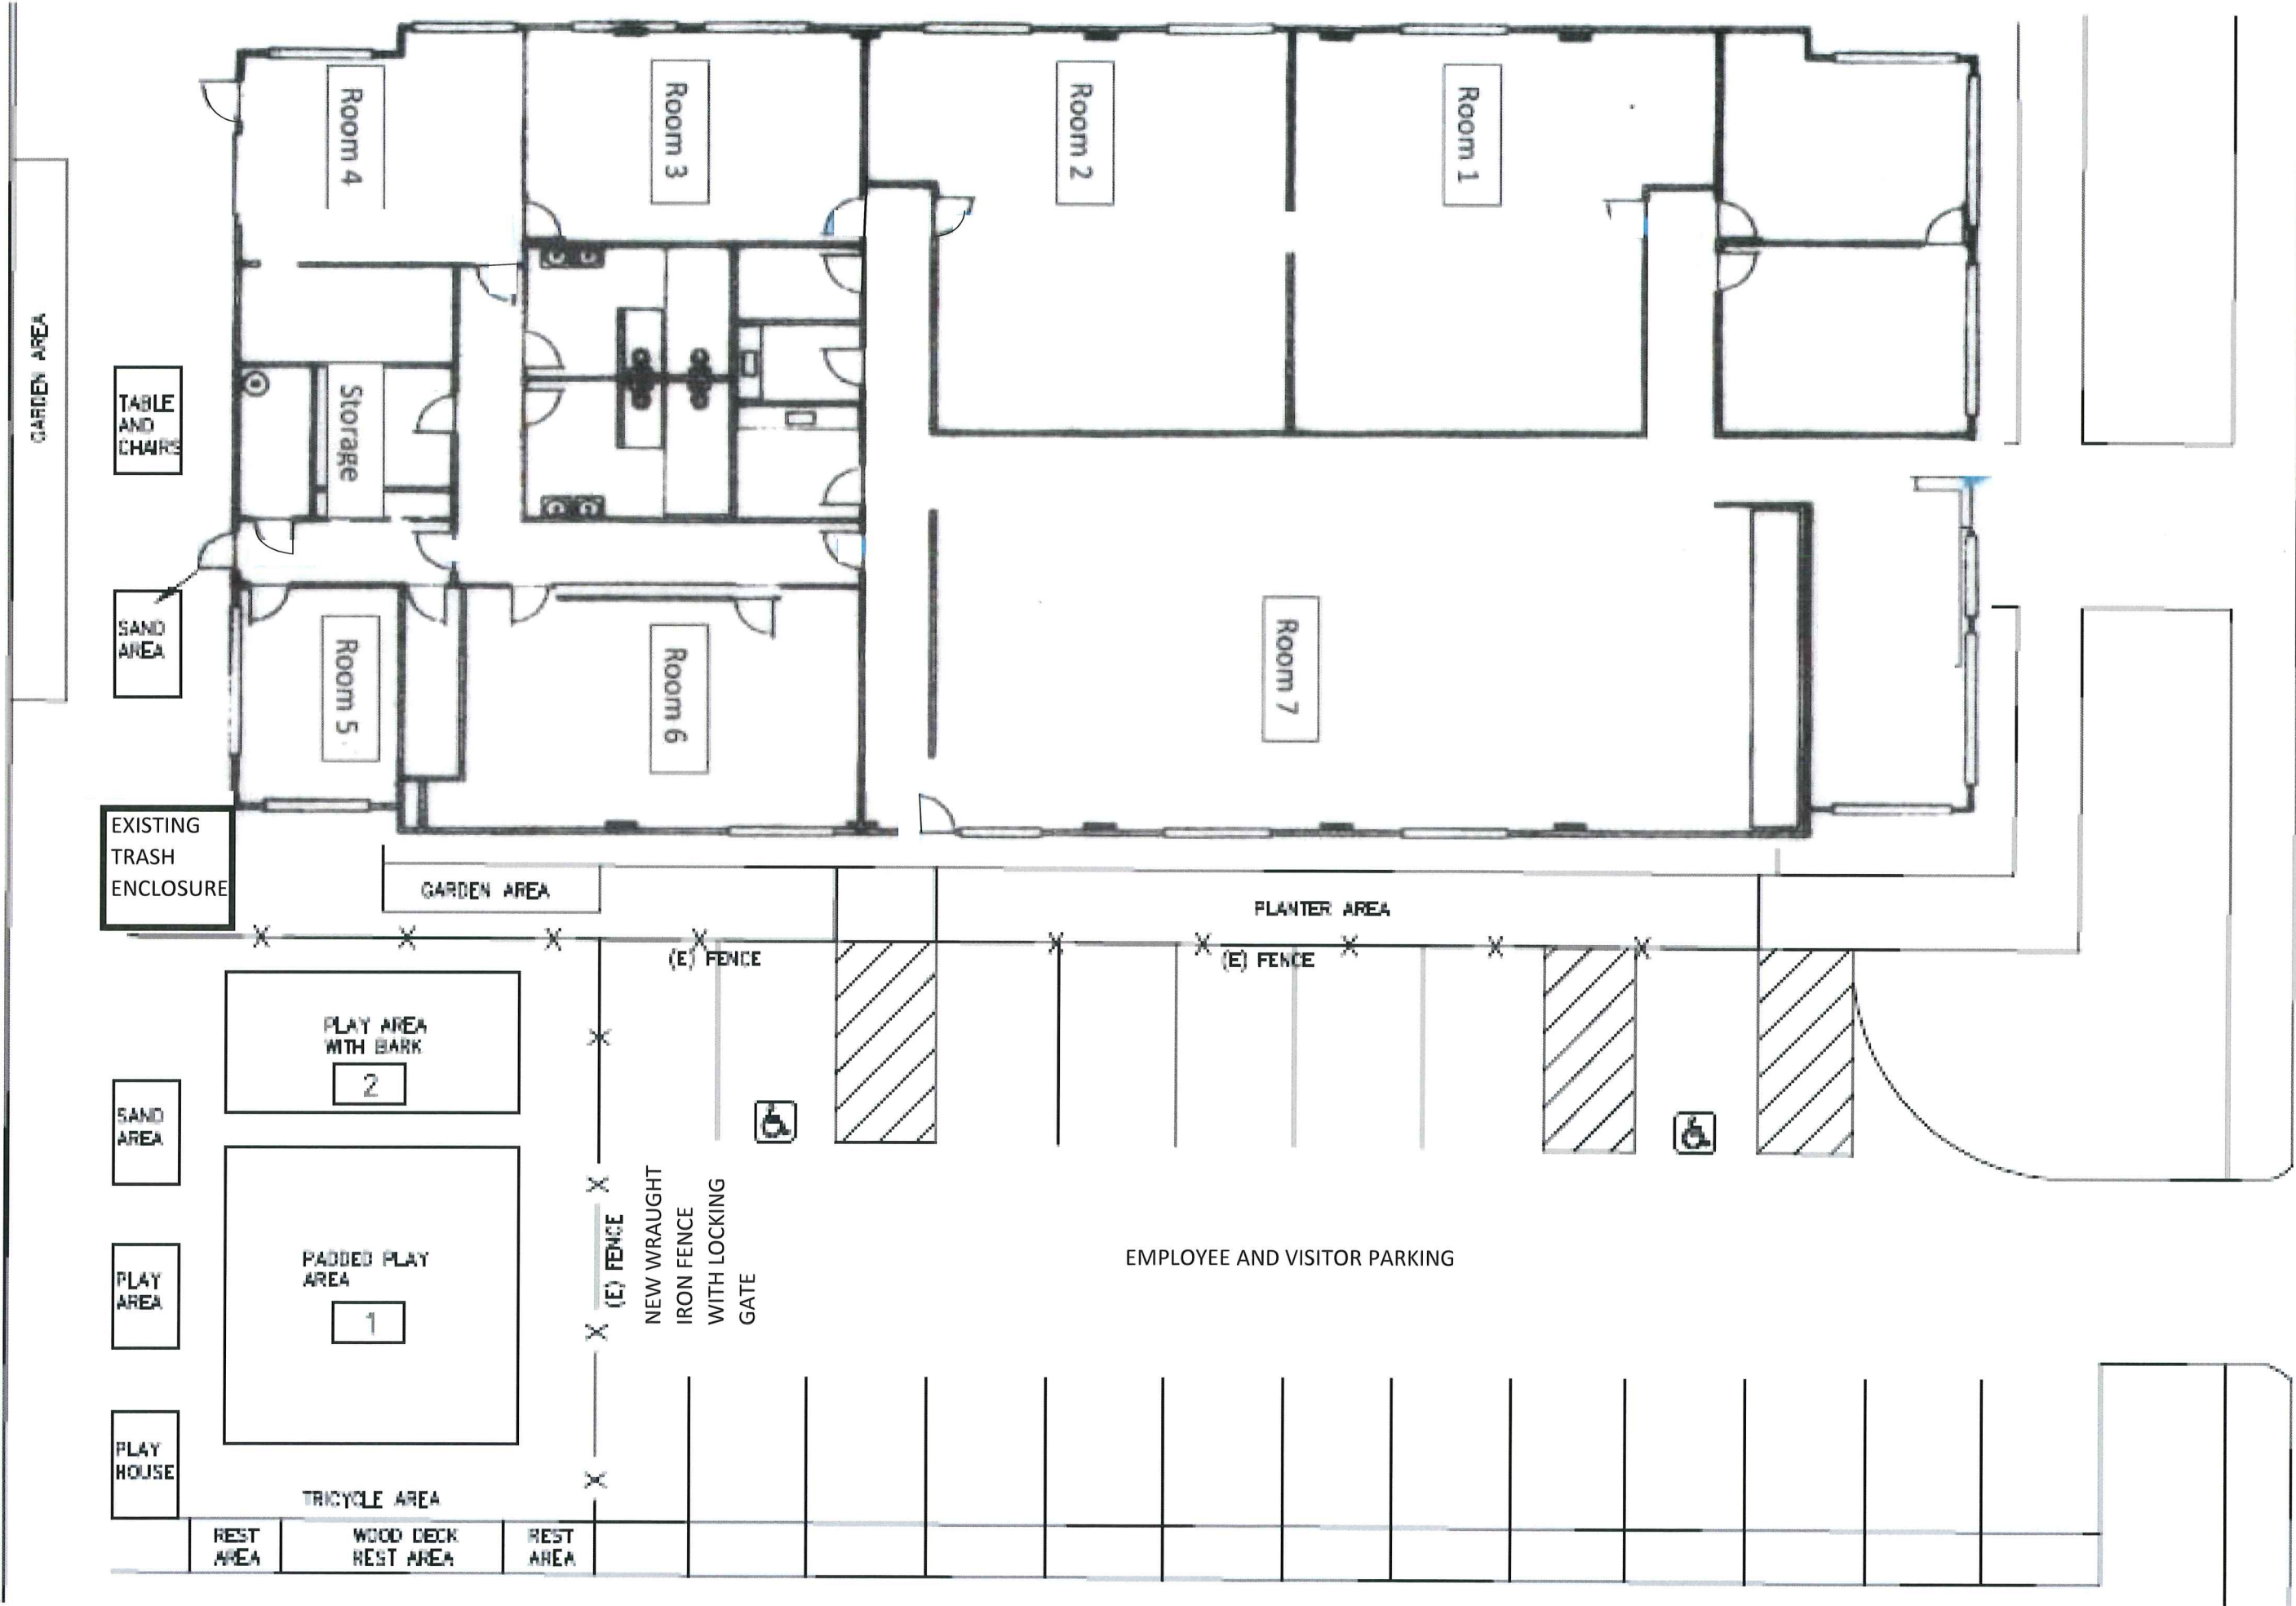


DEMO SITE PLAN SPECIFIC NOTES

- 1. EXISTING FULLY ACCESSIBLE PRIMARY ENTRANCE TO REMAIN. GC TO VERIFY THAT LANDING AT DOOR DOES NOT EXCEED 2% SLOPE IN ANY DIRECTION.
- 2. HEAVY DASHED LINE INDICATES EXISTING FULLY ACCESSIBLE PATH OF TRAVEL TO REMAIN. GC TO VERIFY SLOPE DOES NOT EXCEED 5% IN DIRECTION OF TRAVEL OR A 2% CROSS-SLOPE.
- 3. EXISTING FULLY ACCESSIBLE HANDICAPPED PARKING TO REMAIN. GC TO VERIFY THAT SLOPE DOES NOT EXCEED 2% IN ANY DIRECTION.
- 4. DEMO EXISTING PARKING STALLS FOR NEW PLAY AREA.


BENTON STREET

1190 Benton St.


PROPOSED SITE PLAN

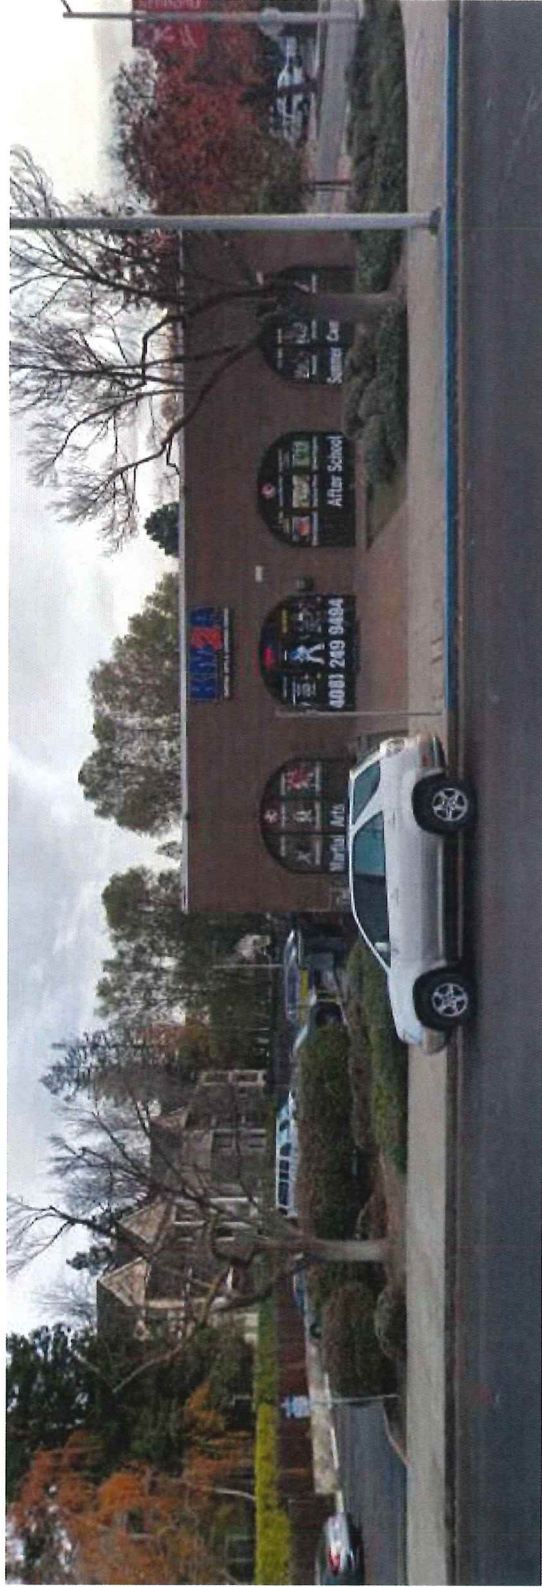


North facing

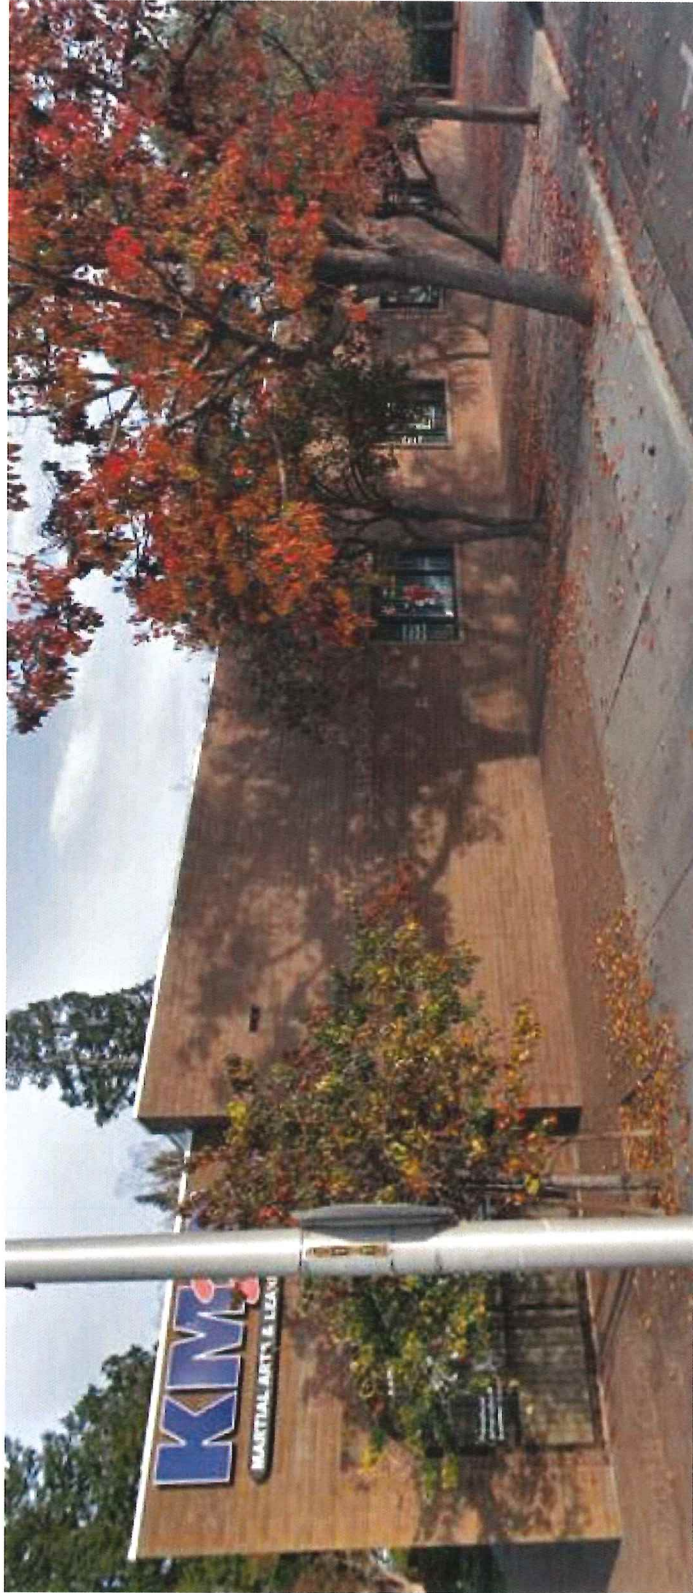

West facing

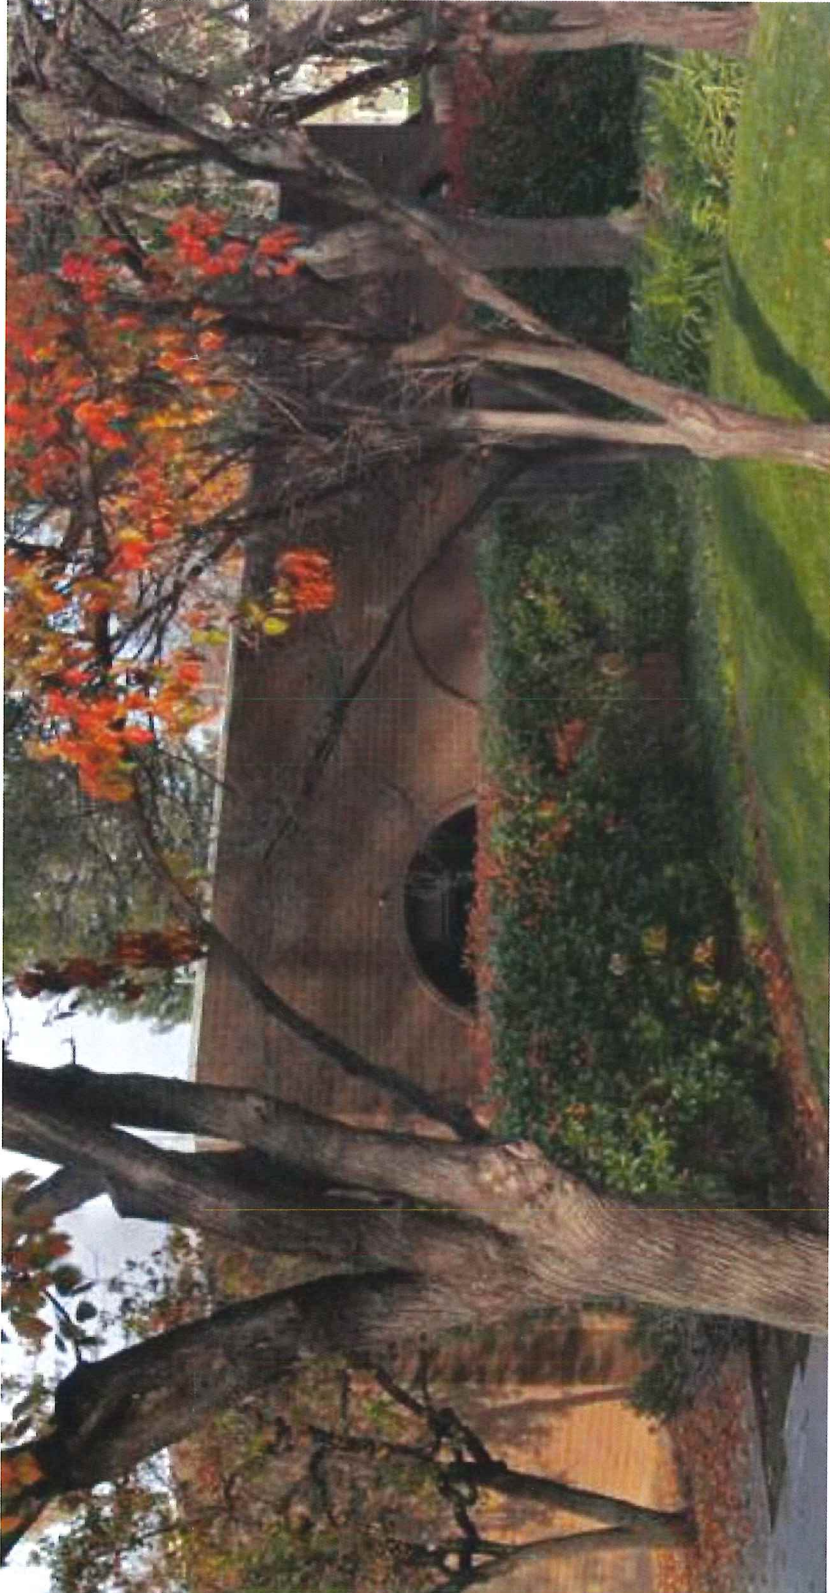

South Facing

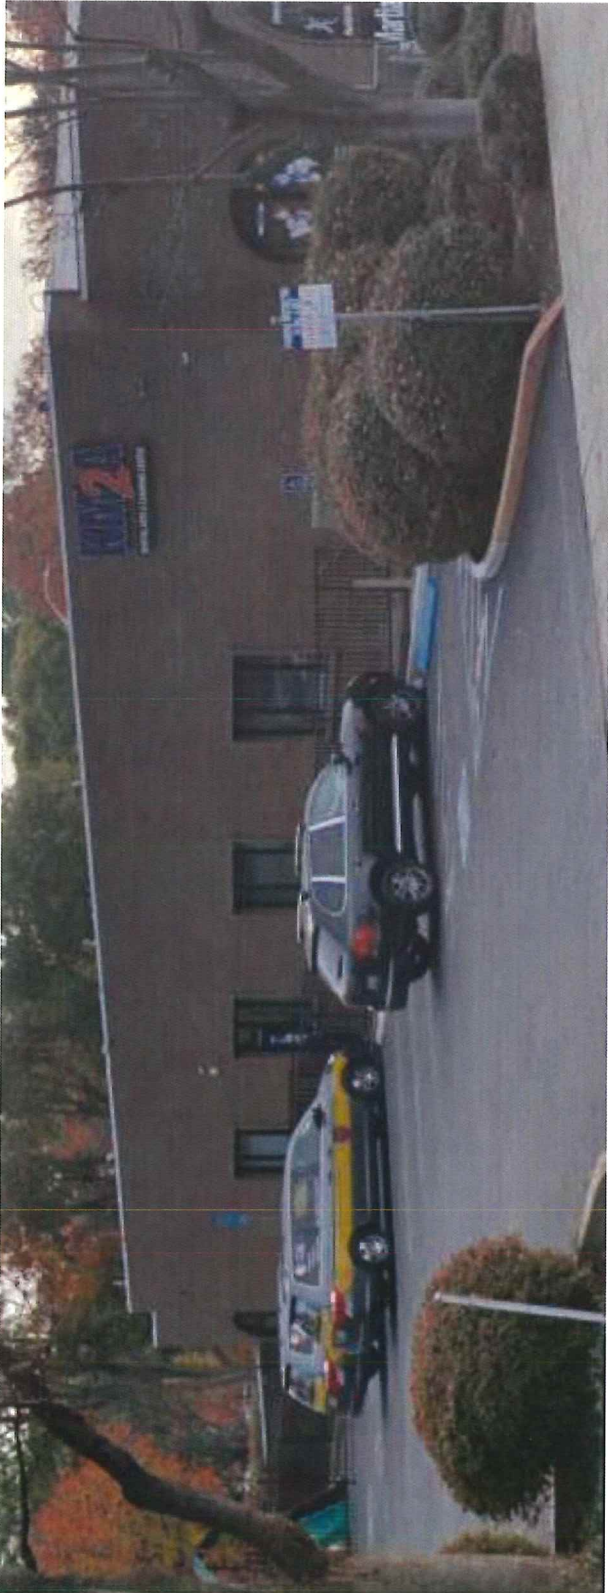

West Facing