


\\2019\A1804-ENVIRONMENTAL\TENTATIVE MAPS\CLD MAP.dwg USER: mshahpatri DATE: 6/19/2018 - 2:53pm

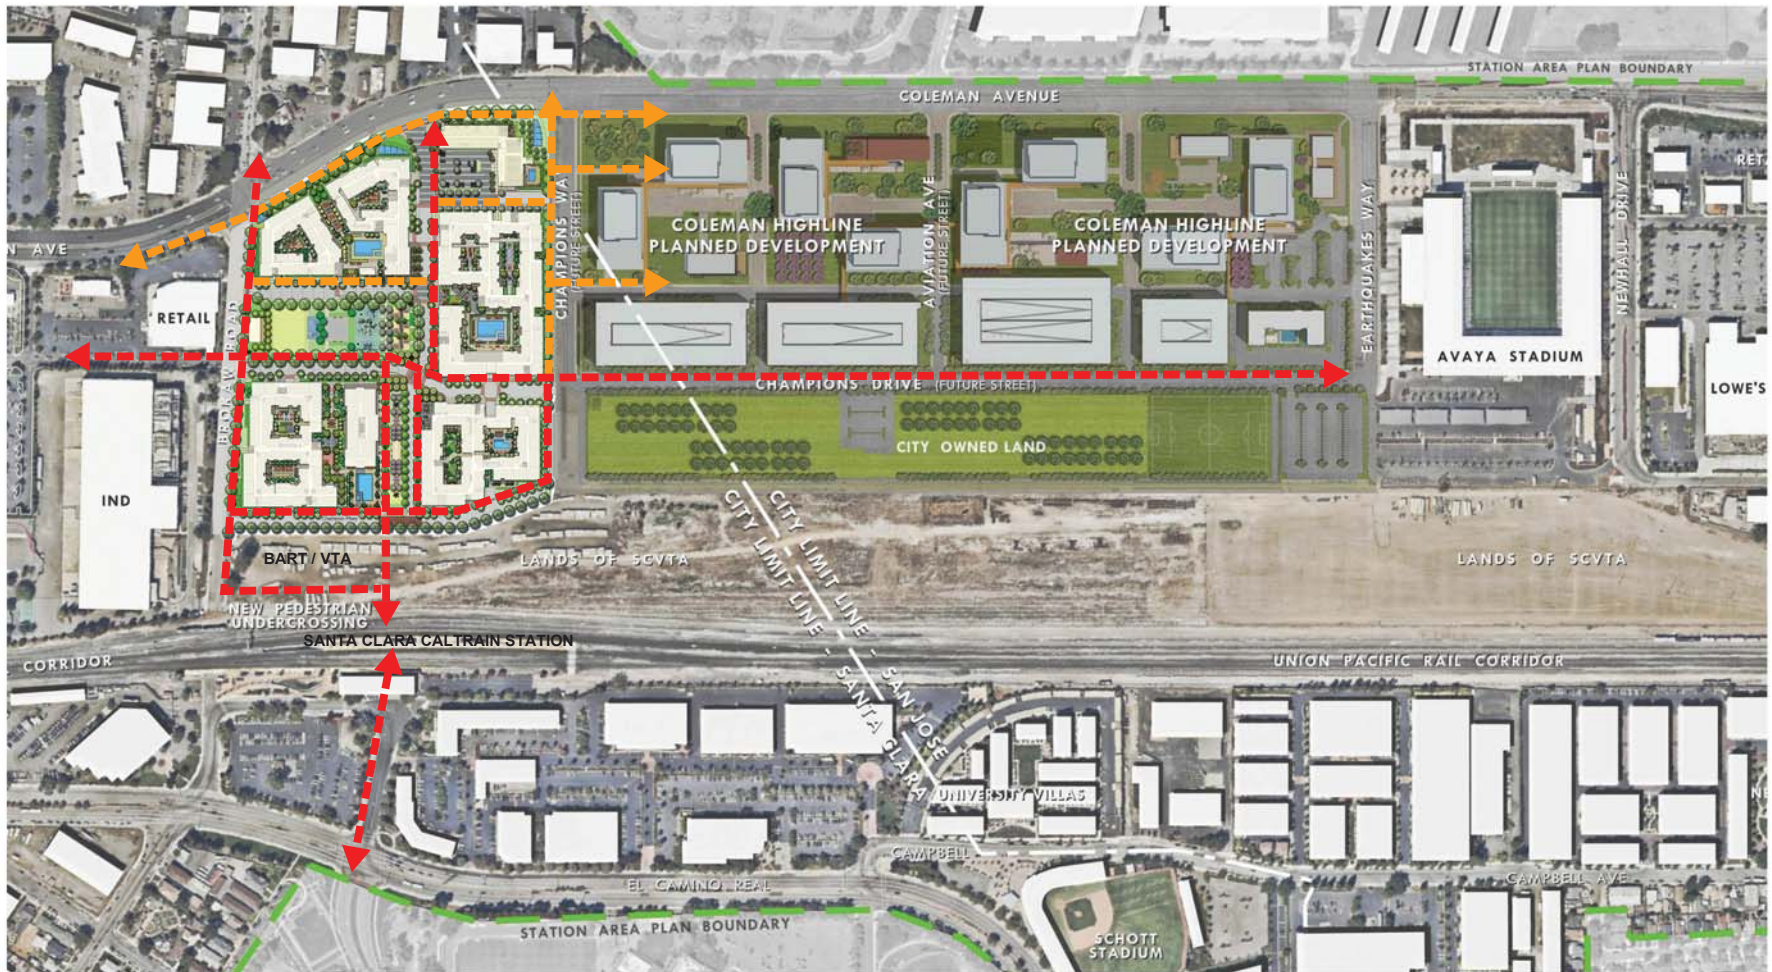

Pedestrian Connections

Primary Connection 

Secondary Connection 

HUNTER STORM

GATEWAY CROSSINGS

10121 Miller Ave. Suite 200 Cupertino, CA 95014
Phone: (408) 255-4100 Fax: (408) 995-4425

DATE: 6/19/2018
PROJECT #: A1804-3
SCALE: AS SHOWN

SHEET TITLE

CONTEXT
PLAN

SHEET NUMBER
C1.0
Building Number

THIS DOCUMENT AND THE INFORMATION CONTAINED HEREIN ARE THE PROPERTY OF KIER & WRIGHT CIVIL ENGINEERS & SURVEYORS, INC. AND ARE NOT TO BE REPRODUCED OR TRANSMITTED IN ANY FORM OR BY ANY MEANS, ELECTRONIC OR MECHANICAL, INCLUDING PHOTOCOPYING, RECORDING, OR BY ANY INFORMATION STORAGE AND RETRIEVAL SYSTEM, WITHOUT THE WRITTEN PERMISSION OF KIER & WRIGHT CIVIL ENGINEERS & SURVEYORS, INC.



KIER & WRIGHT
CIVIL ENGINEERS & SURVEYORS, INC.
10121 MILLER AVE., SUITE 200
CUPERTINO, CA 95014
(408) 255-4100

ISSUE