

#### **SCOPE OF WORK**

Fabricate and install (x2) illuminated, attached, Face-Lit, channel letter wall signs:

(A1) "TATA Consultancy Services" logo/letters Overall size = 46.5"h x 917"w = 296 sq ft.

(A2) "**Ignio**" logo/letters Overall size = 130"h x 294"w = 265 sq ft.

### SHEET INDEX

- 1. Cover Page
- 2. Materials & Style Sheet
- 3. Rendering
- 4. Sign A1 specifications
- 5. Sign A2 specifications
- 6. Day/Night renderings
- 7. Building Elevation
- 8. Location Plan9. Parcel Map

#### PROJEC'

3975 Freedom Circle Santa Clara, CA

**VARIANCE PERMIT PACKAGE** 

9/23/19

Design + Build.

#### material schedule





color schedule



C2 Matthews Polyurethane Satin Paint - BLACK

brand artwork

# TATA CONSULTANCY SERVICES IQNIO



408.292.1600 2464 De La Cruz Blvd., Santa Clara, CA 95050

CLIENT

TATA Consultancy Services

PROJECT

PROJECT LOGO

3975 Freedom Circle

DRAWING / REVISION DATE

09/19/19 - BP

FILE NAME / LOCATION
FILE PATH


SIGN TYPE

ORDER NUMBER 31364

SHEET TITLE SIGN ELEMENTS

All drawings as well as creative content are the property of Corporate Sign Systems. You must have written consent by a Corporate Sign Systems' Officer prior to disclosure, reproduction, or distribution outside of your organization.

PAGE NUMBER

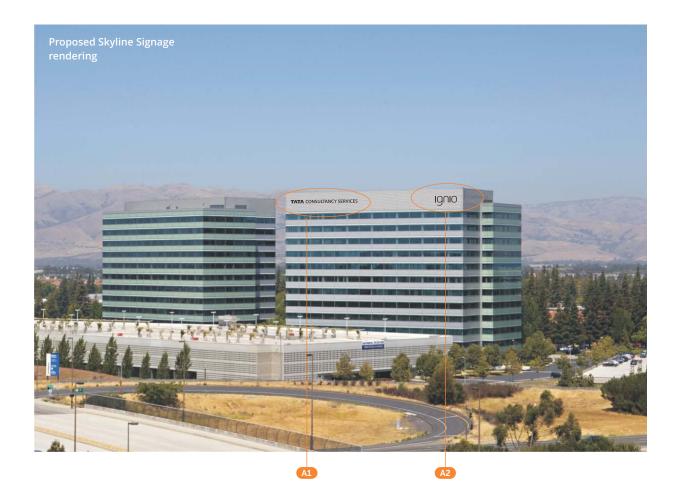



CLIENT
TATA Consultancy Services

PROJECT

PROJECT LOGO

3975 Freedom Circle

DRAWING / REVISION DATE 09/19/19 - BP

FILE NAME / LOCATION

ORDER NUMBER

31364


SIGN TYPE

SHEET TITLE Rendering

## 46 1/2" TATA CONSULTANCY SERVICES

296 SqFt

front view
scale: 1/4" = 1'-0"

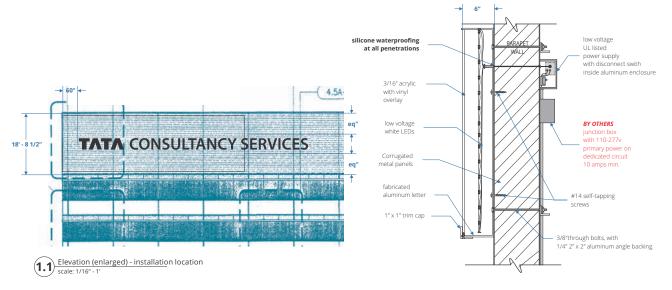

section view - electrical detail scale: 3"=1'-0"

O corporate<sup>\*</sup>

408.292.1600 2464 De La Cruz Blvd., Santa Clara, CA 95050 www.corporatesigns.com

CLIENT

TATA Consultancy Services

PROJECT

PROJECT LOGO

3975 Freedom Circle

DRAWING / REVISION DATE 09/19/19 - BP

FILE NAME / LOCATION
FILE PATH

ORDER NUMBER

31364

**A1** 

SIGN TYPE

SHEET TITLE

Building Skyline Sign

All drawings as well as creative content are the property of Corporate Sign Systems. You must have written consent by a Corporate Sign Systems' Officer prior to disclosure, reproduction, or distribution outside of your organization.

PAGE NUMBER




265 SqFt

front view scale: 1/4" = 1'-0"



Elevation (enlarged) - installation location scale: 1/16" - 1"

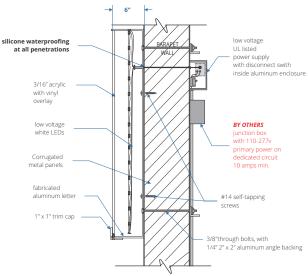

section view - electrical detail scale: 3"=1'-0"



408.292.1600 2464 De La Cruz Blvd., Santa Clara, CA 95050 www.corporatesigns.com

CLIENT

TATA Consultancy Services

PROJECT

PROJECT LOGO

3975 Freedom Circle

DRAWING / REVISION DATE

09/19/19 - BP

FILE NAME / LOCATION
FILE PATH

FILE PATH

ORDER NUMBER

31364

SIGN TYPE

SHEET TITLE

Illuminated, Attached, Permanent Wall Sign

All drawings as well as creative content are the property of Corporate Sign Systems. You must have written consent by a Corporate Sign Systems' Officer prior to disclosure, reproduction, or distribution outside of your organization.

PAGE NUMBER



5 Day View - Rendering scale: N.T.S.



6 Night View - Rendering scale: N.T.S.



408.292.1600 2464 De La Cruz Blvd., Santa Clara, CA 95050 www.corporatesigns.com

CLIENT

TATA Consultancy Services

PROJECT

PROJECT LOGO

3975 Freedom Circle

DRAWING / REVISION DATE

09/19/19 - BP

FILE NAME / LOCATION

FILE PATH


ORDER NUMBER

31364

SIGN TYPE

SHEET TITLE
DAY/NIGHT renderings

All drawings as well as creative content are the property of Corporate Sign Systems. You must have written consent by a Corporate Sign Systems' Officer prior to disclosure, reproduction, or distribution outside of your organization.

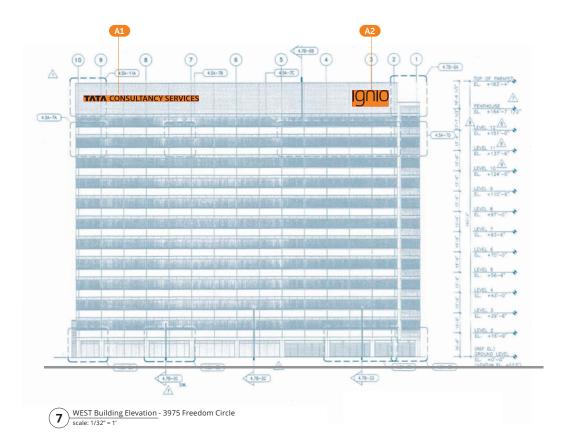

corporate SIGN SYSTEMS

408.292.1600 2464 De La Cruz Blvd., Santa Clara, CA 95050 www.corporatesigns.com

CLIENT

TATA Consultancy Services

PROJECT

PROJECT LOGO

3975 Freedom Circle

DRAWING / REVISION DATE

09/19/19 - BP

FILE NAME / LOCATION
FILE PATH

ORDER NUMBER


31364

SIGN TYPE

SHEET TITLE
Building Elevation

All drawings as well as creative content are the property of Corporate Sign Systems. You must have written consent by a Corporate Sign Systems' Officer prior to disclosure, reproduction, or distribution outside of your organization.

PAGE NUMBER

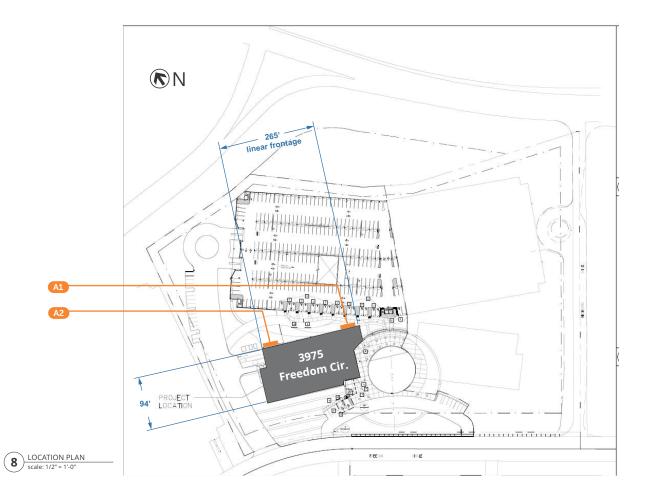



408.292.1600 2464 De La Cruz Blvd., Santa Clara, CA 95050 www.corporatesigns.com

CLIENT

TATA Consultancy Services

PROJECT

PROJECT LOGO

3975 Freedom Circle

DRAWING / REVISION DATE 09/19/19 - BP

FILE NAME / LOCATION
FILE PATH


ORDER NUMBER

31364

SIGN TYPE

SHEET TITLE LOCATION PLAN

All drawings as well as creative content are the property of Corporate Sign Systems. You must have written consent by a Corporate Sign Systems' Officer prior to disclosure, reproduction, or distribution outside of your organization.

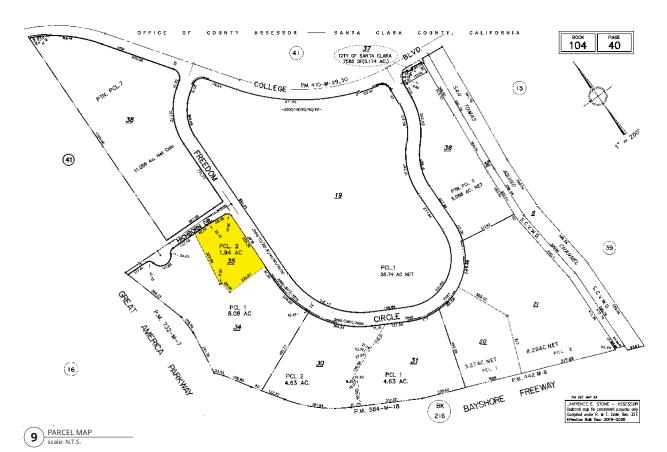



408.292.1600 2464 De La Cruz Blvd., Santa Clara, CA 95050 www.corporatesigns.com

CLIENT

TATA Consultancy Services

PROJECT

PROJECT LOGO

3975 Freedom Circle

DRAWING / REVISION DATE

09/19/19 - BP

FILE NAME / LOCATION
FILE PATH

ORDER NUMBER

31364

SIGN TYPE

SHEET TITLE LOCATION PLAN

All drawings as well as creative content are the property of Corporate Sign Systems. You must have written consent by a Corporate Sign Systems' Officer prior to disclosure, reproduction, or distribution outside of your organization.