


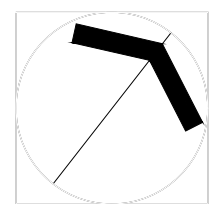


PROPOSED RESTROOM LOCATION


FAIRWAY GLEN PARK RESTROOM CONSTRUCTION PROJECT

2070 CALLE DE PRIMAVERA
SANTA CLARA, CA




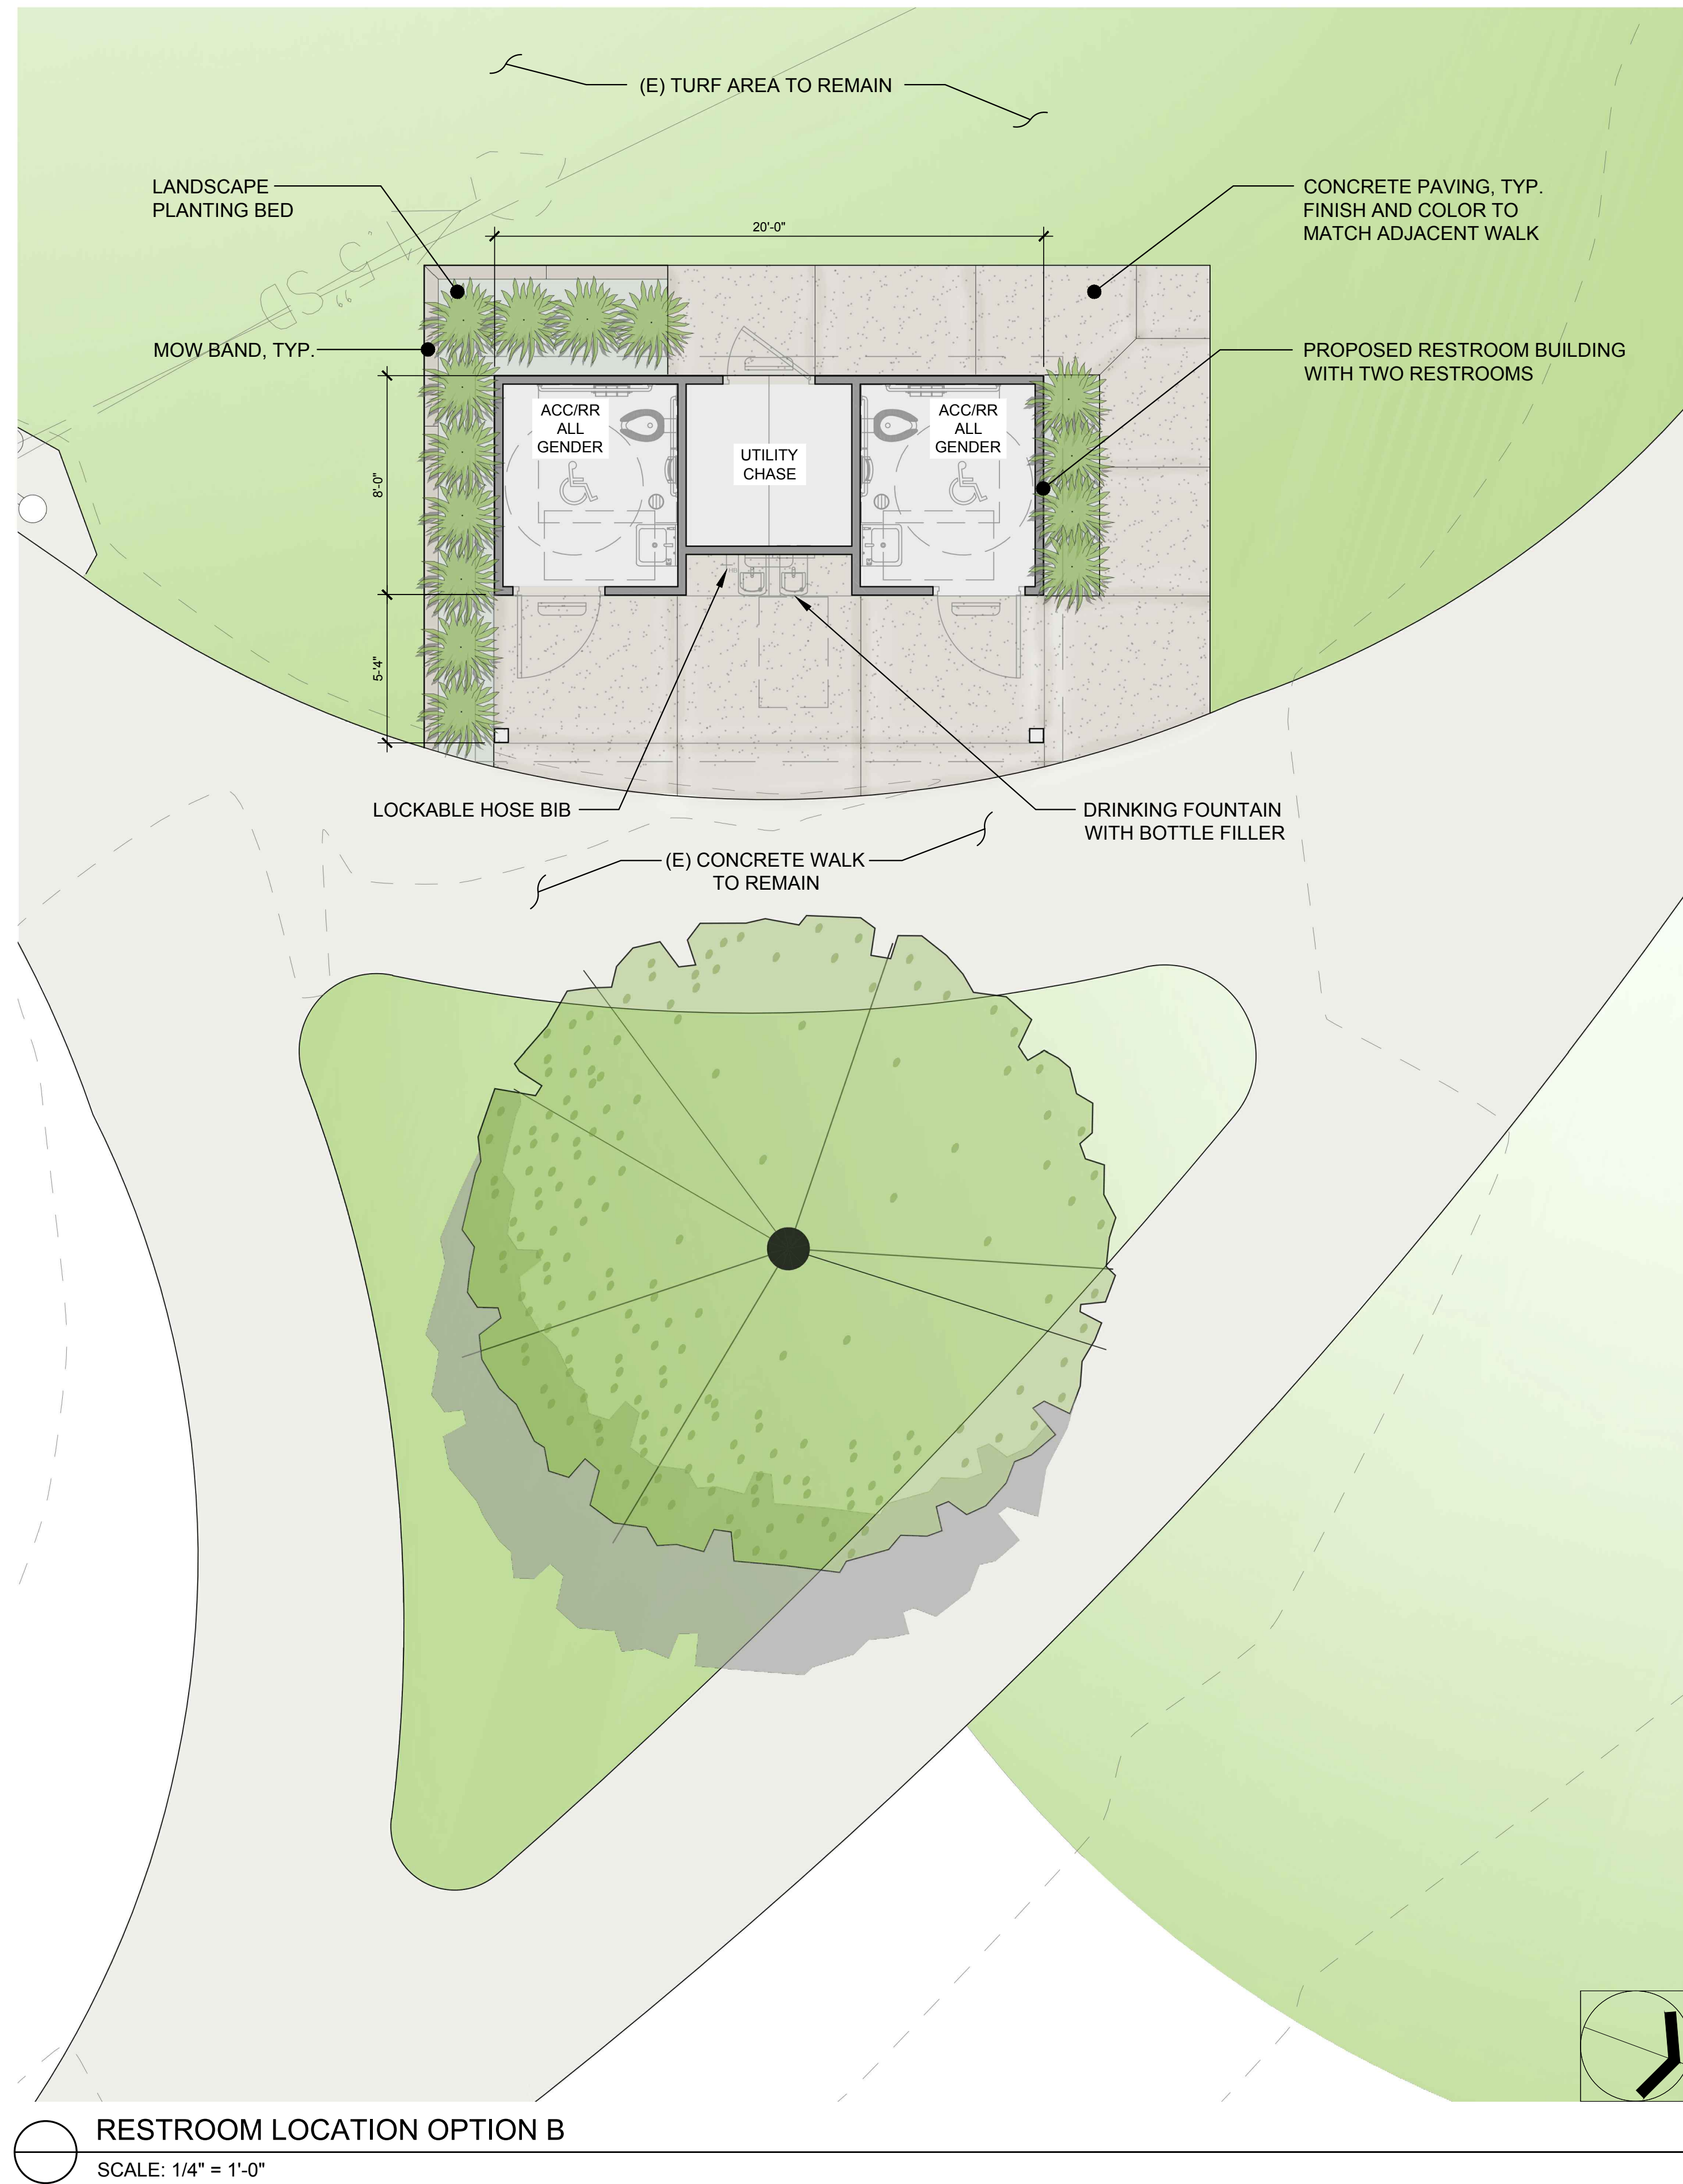

○ RESTROOM COLOR OPTION 01

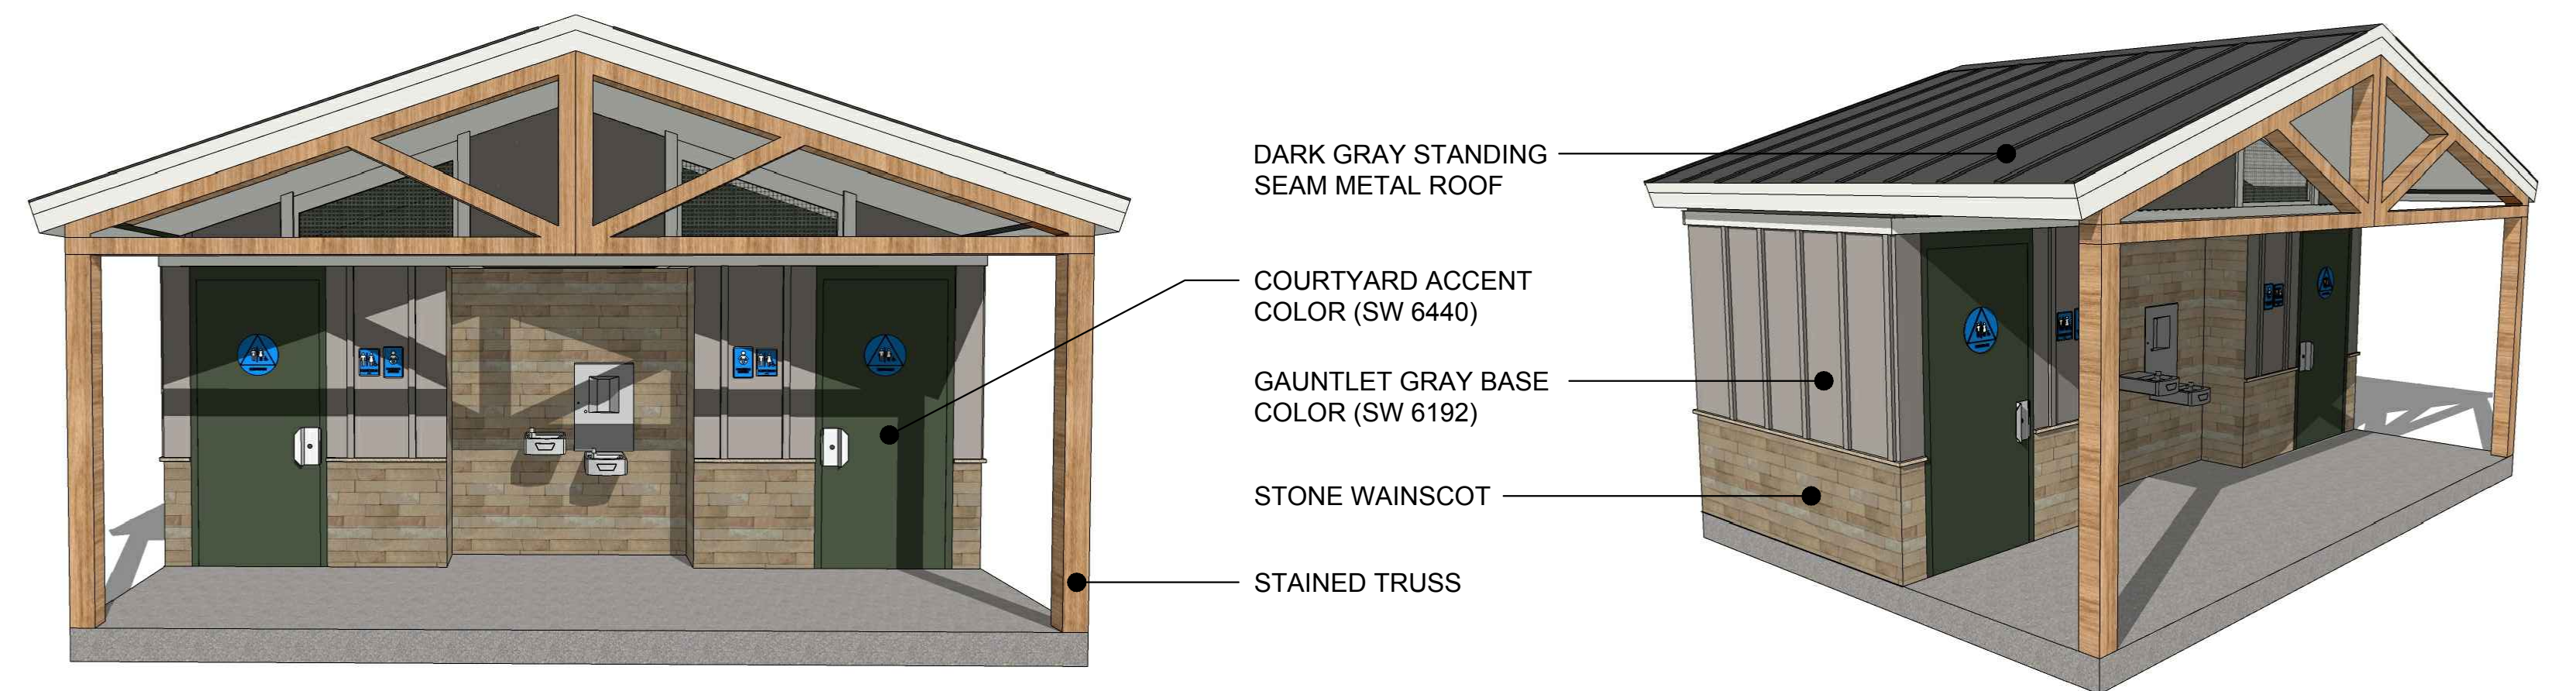

○ RESTROOM COLOR OPTION 02

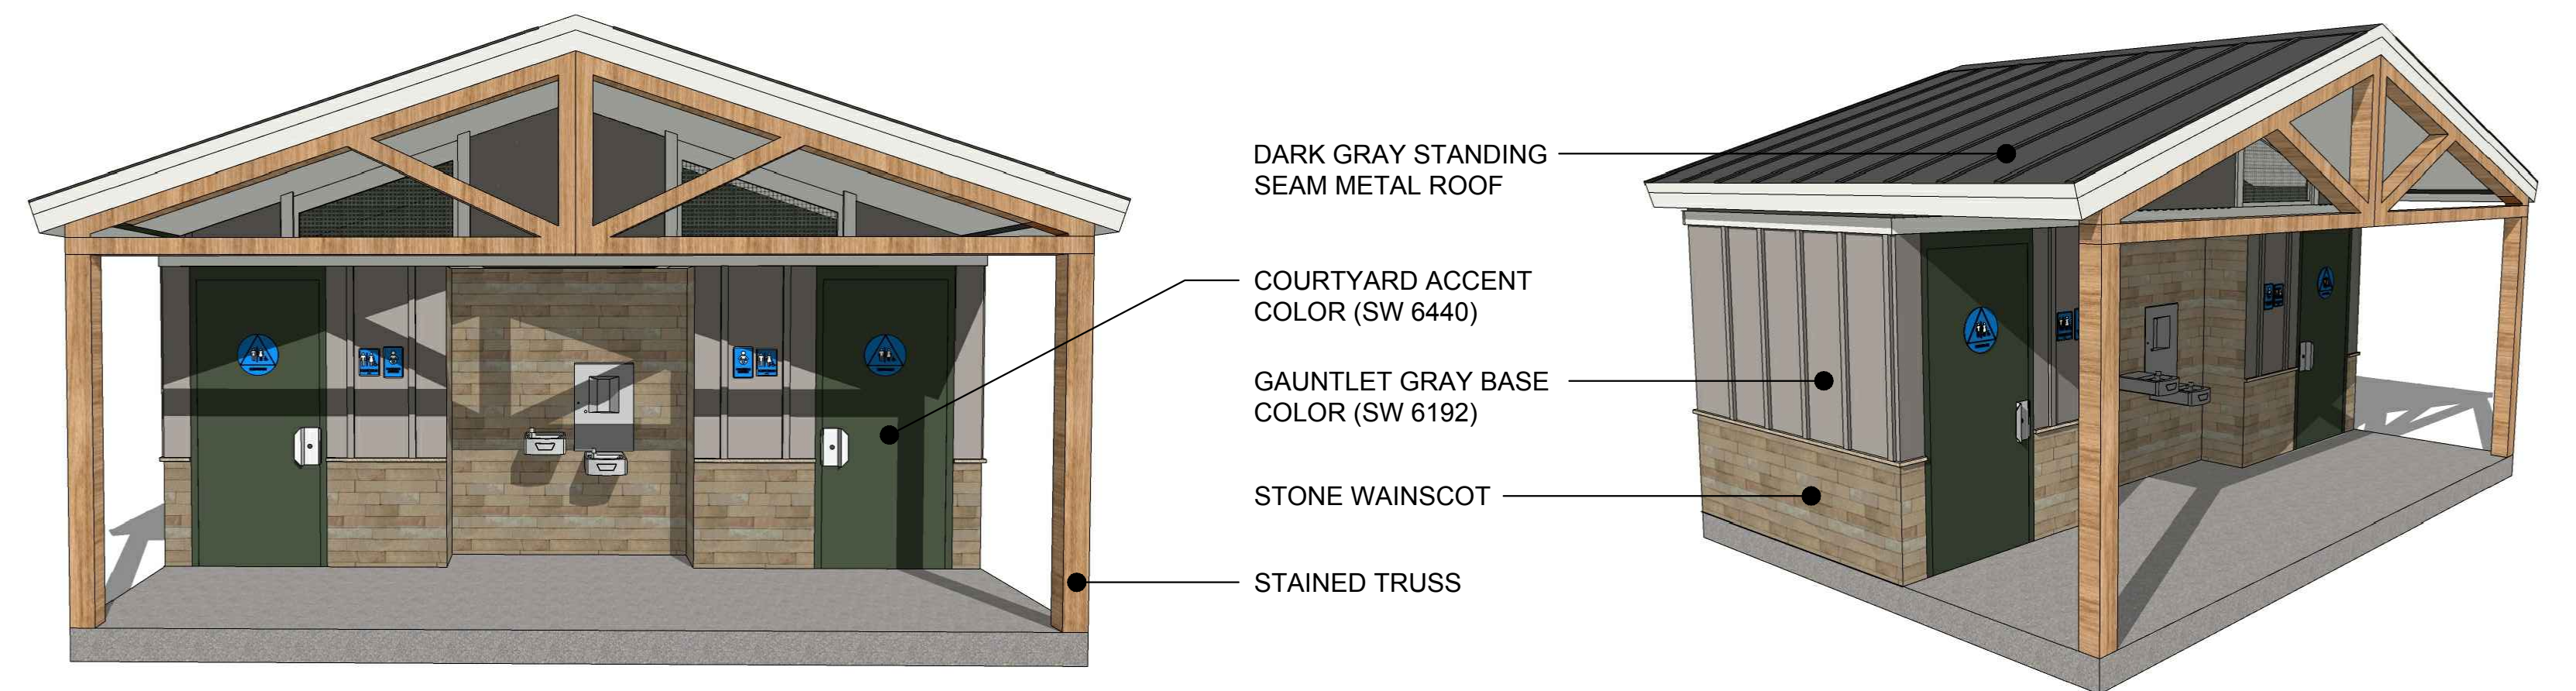

RESTROOM LOCATION ENLARGEMENT

FAIRWAY GLEN PARK RESTROOM CONSTRUCTION PROJECT

2070 CALLE DE PRIMAVERA
SANTA CLARA, CA