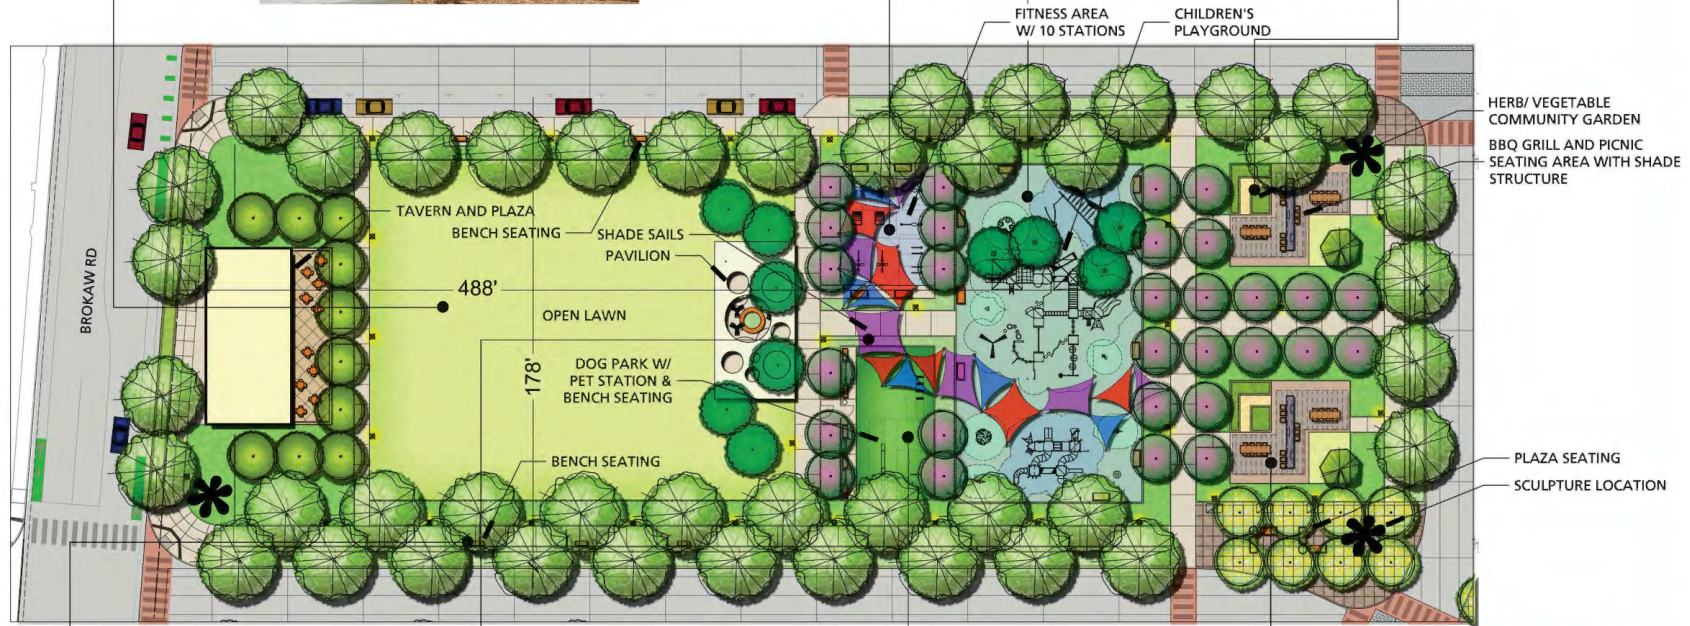


HUNTER STORM

GATEWAY CROSSINGS

19121 Miller Ave., Suite 200, Cupertino, CA 95014
Phone: (408) 255-1100 Fax: (408) 999-9025

DATE: 06.19.19
PROJECT #:
SCALE: As Noted

SHEET TITLE
Schematic
Landscape Plan -
Neighborhood Park

SHEET NUMBER
L-1.0

THE GUZZARDO PARTNERSHIP INC.
Landscape Architects - Land Planners
181 Greenleaf Street
San Francisco, CA 94111
T 415 433 4572
F 415 433 5903