


CSC Water Utilities Map

(Phase 1 C) Water Main Upgrade Preliminary Street

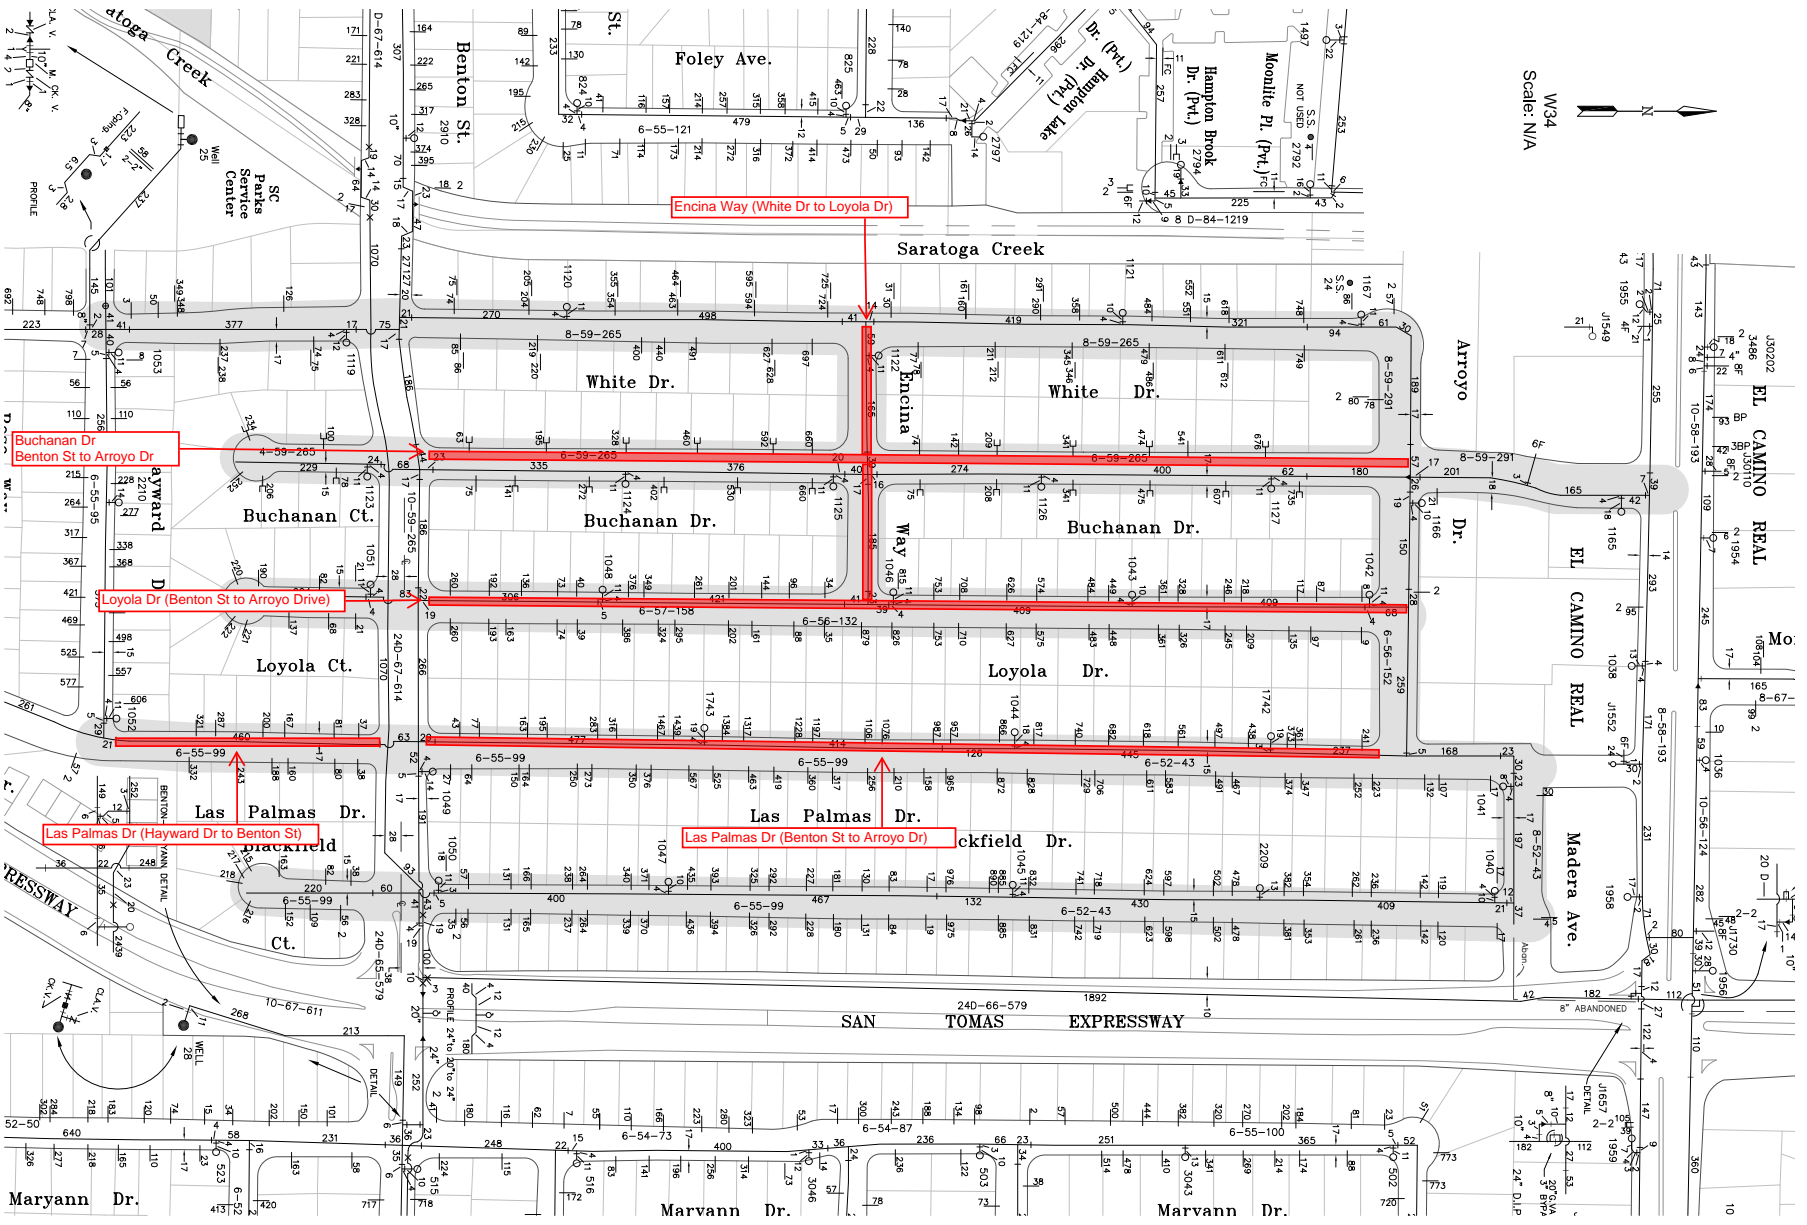

Scale: N/A
W34

