



Main House Dimensions

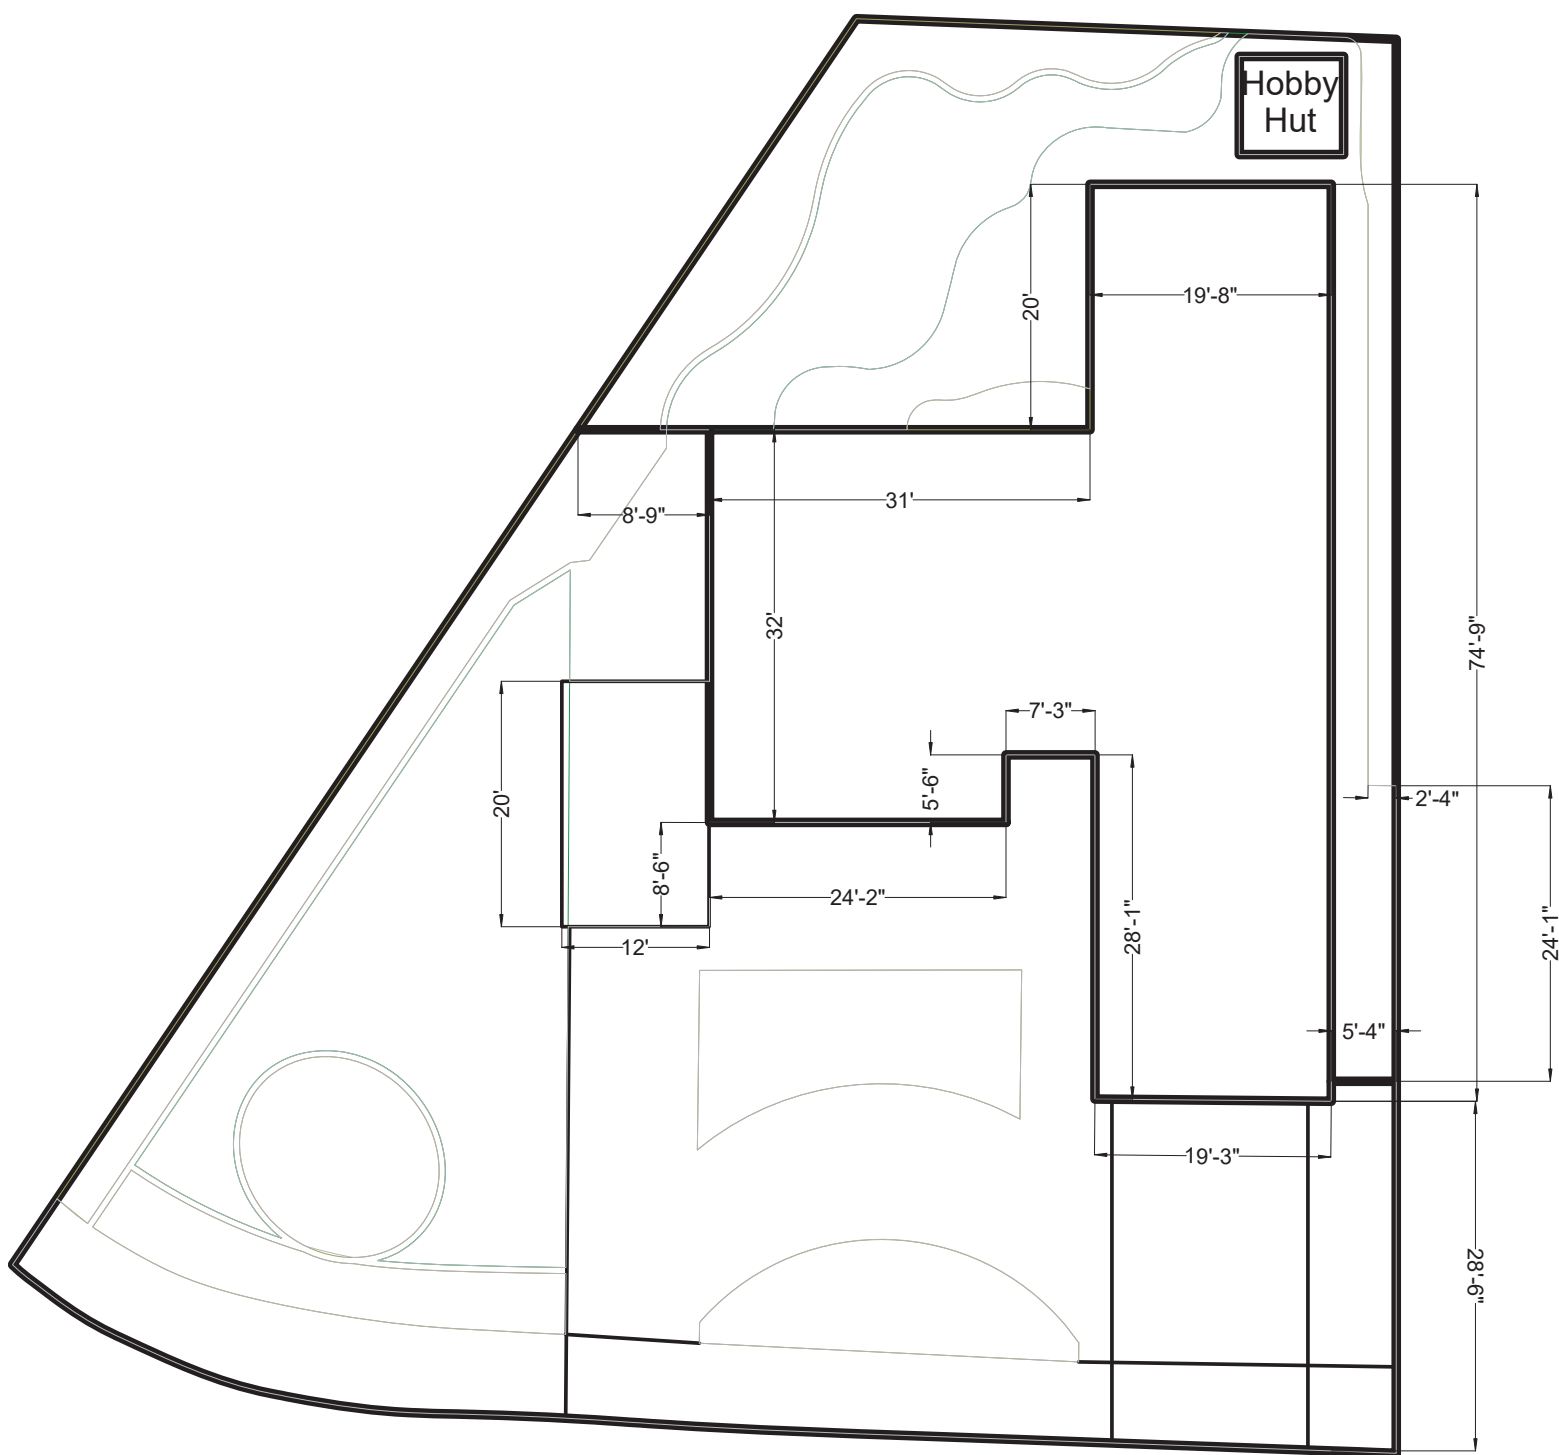

Back Fence is 6' 10" high

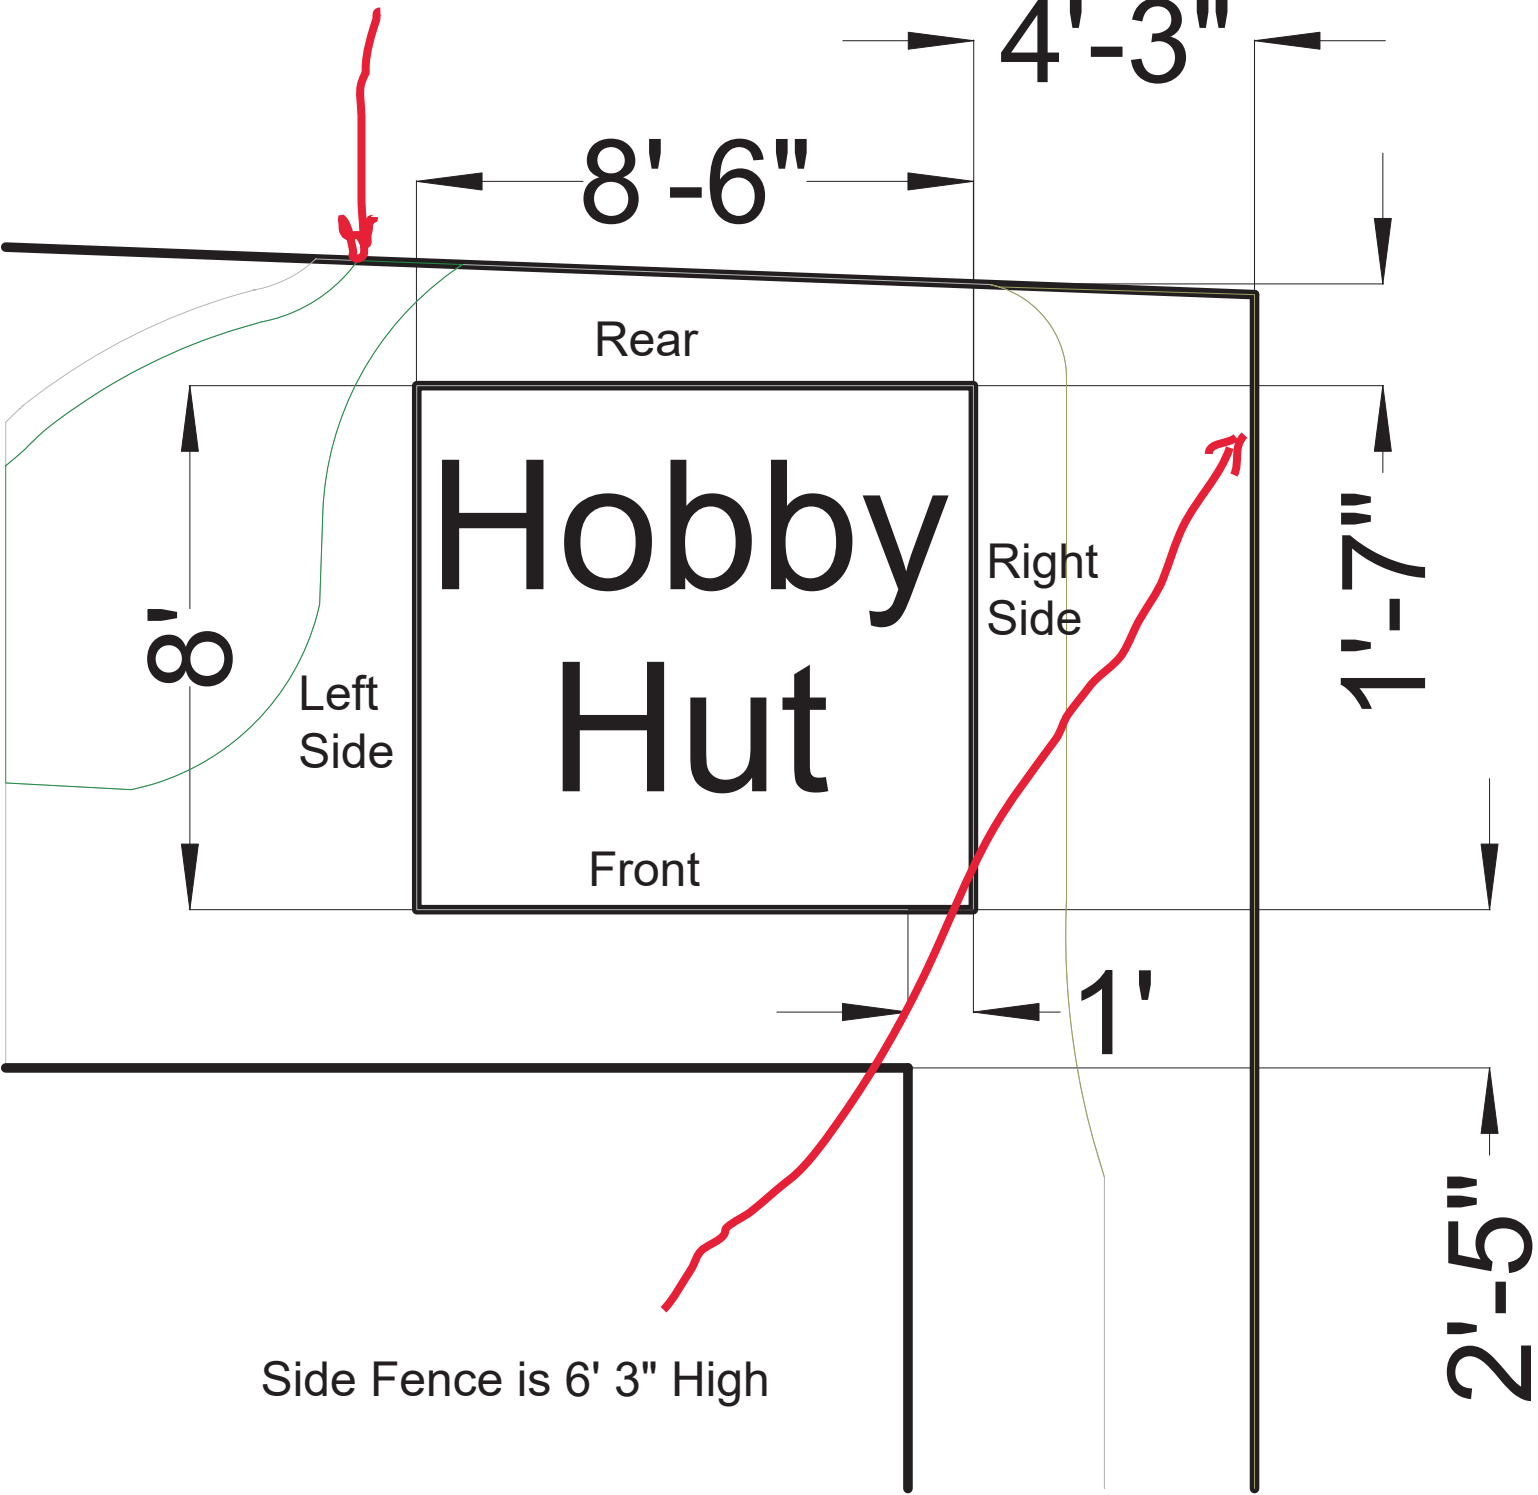

8'-6"

4'-3"

Rear

Hobby
Hut

Front

Left
Side

Right
Side


1'-7"

1'

2'-5"

Side Fence is 6' 3" High

Front View

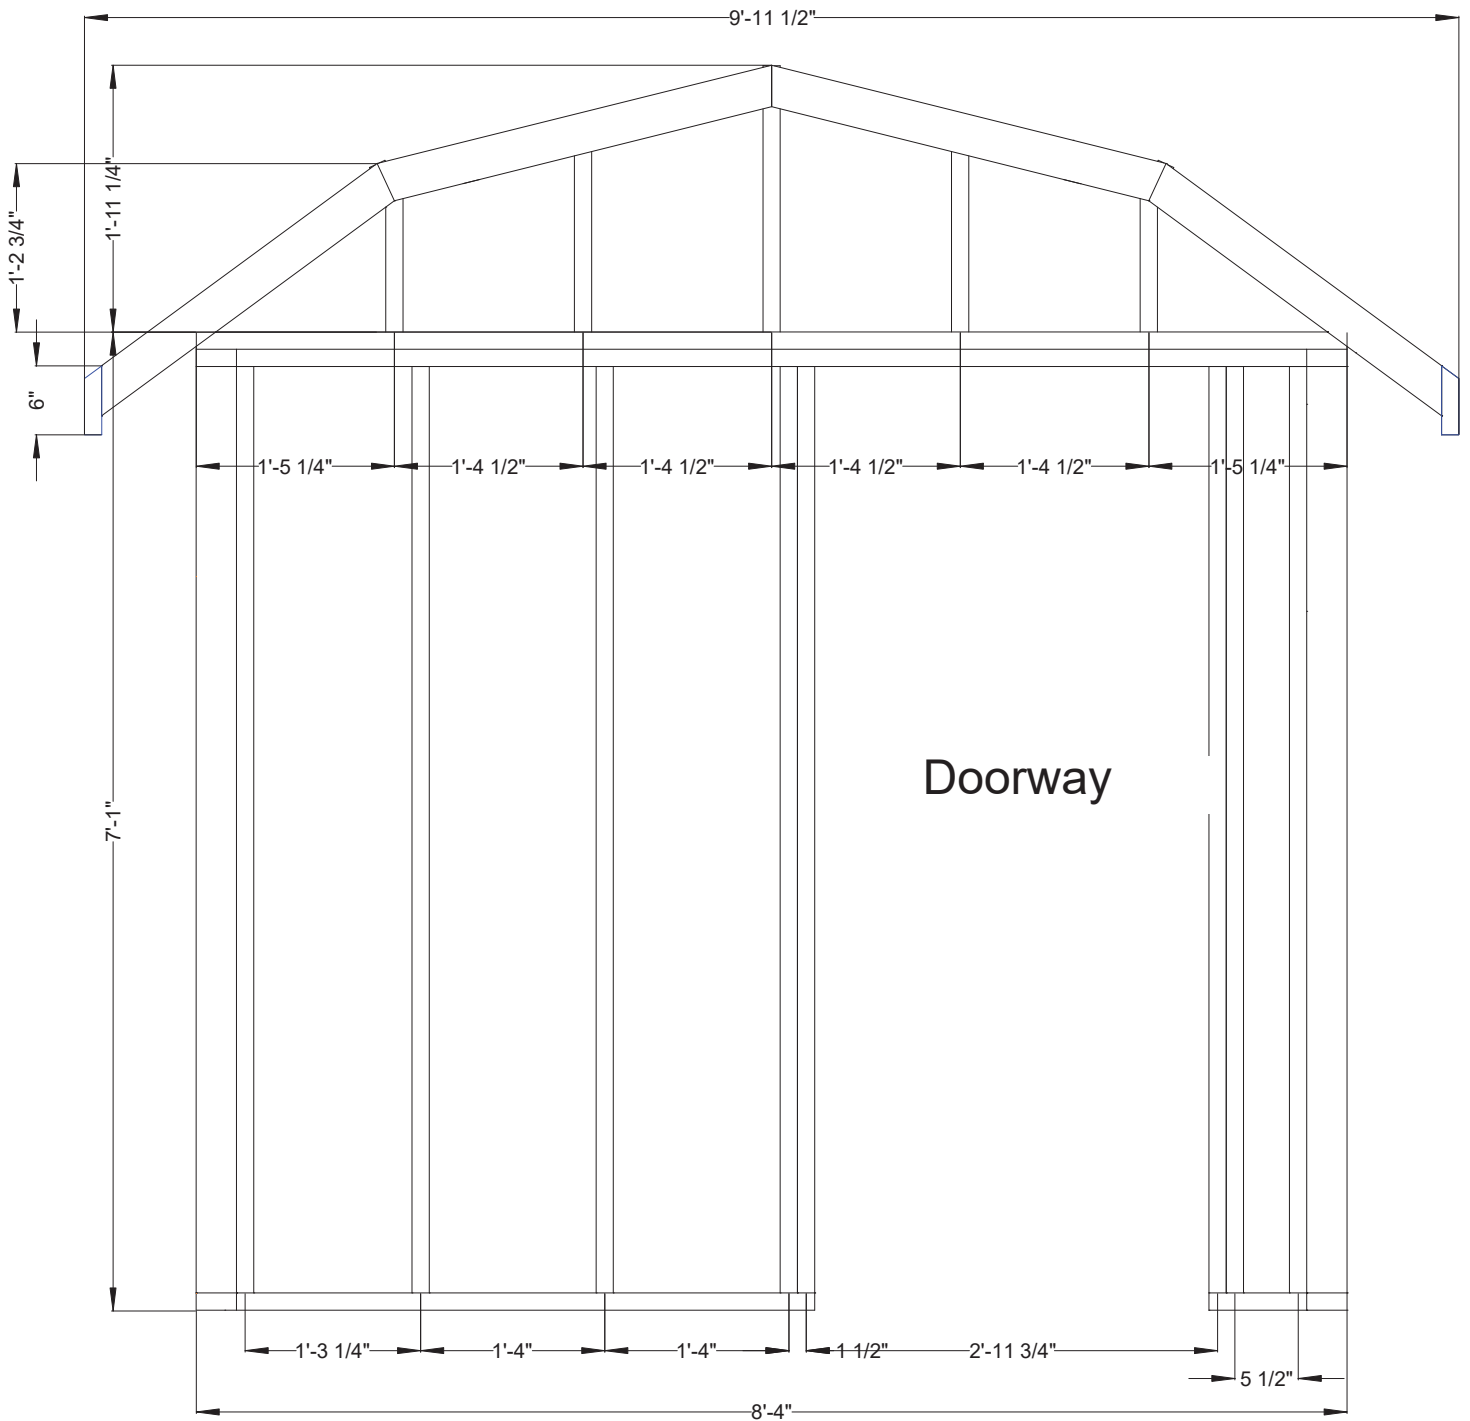


Doorway

Unless otherwise noted, all lumber is 2x4 nominal
Base pieces are pressure treated

Towards side fence -->

1/2" sheeting not shown

Left Side View

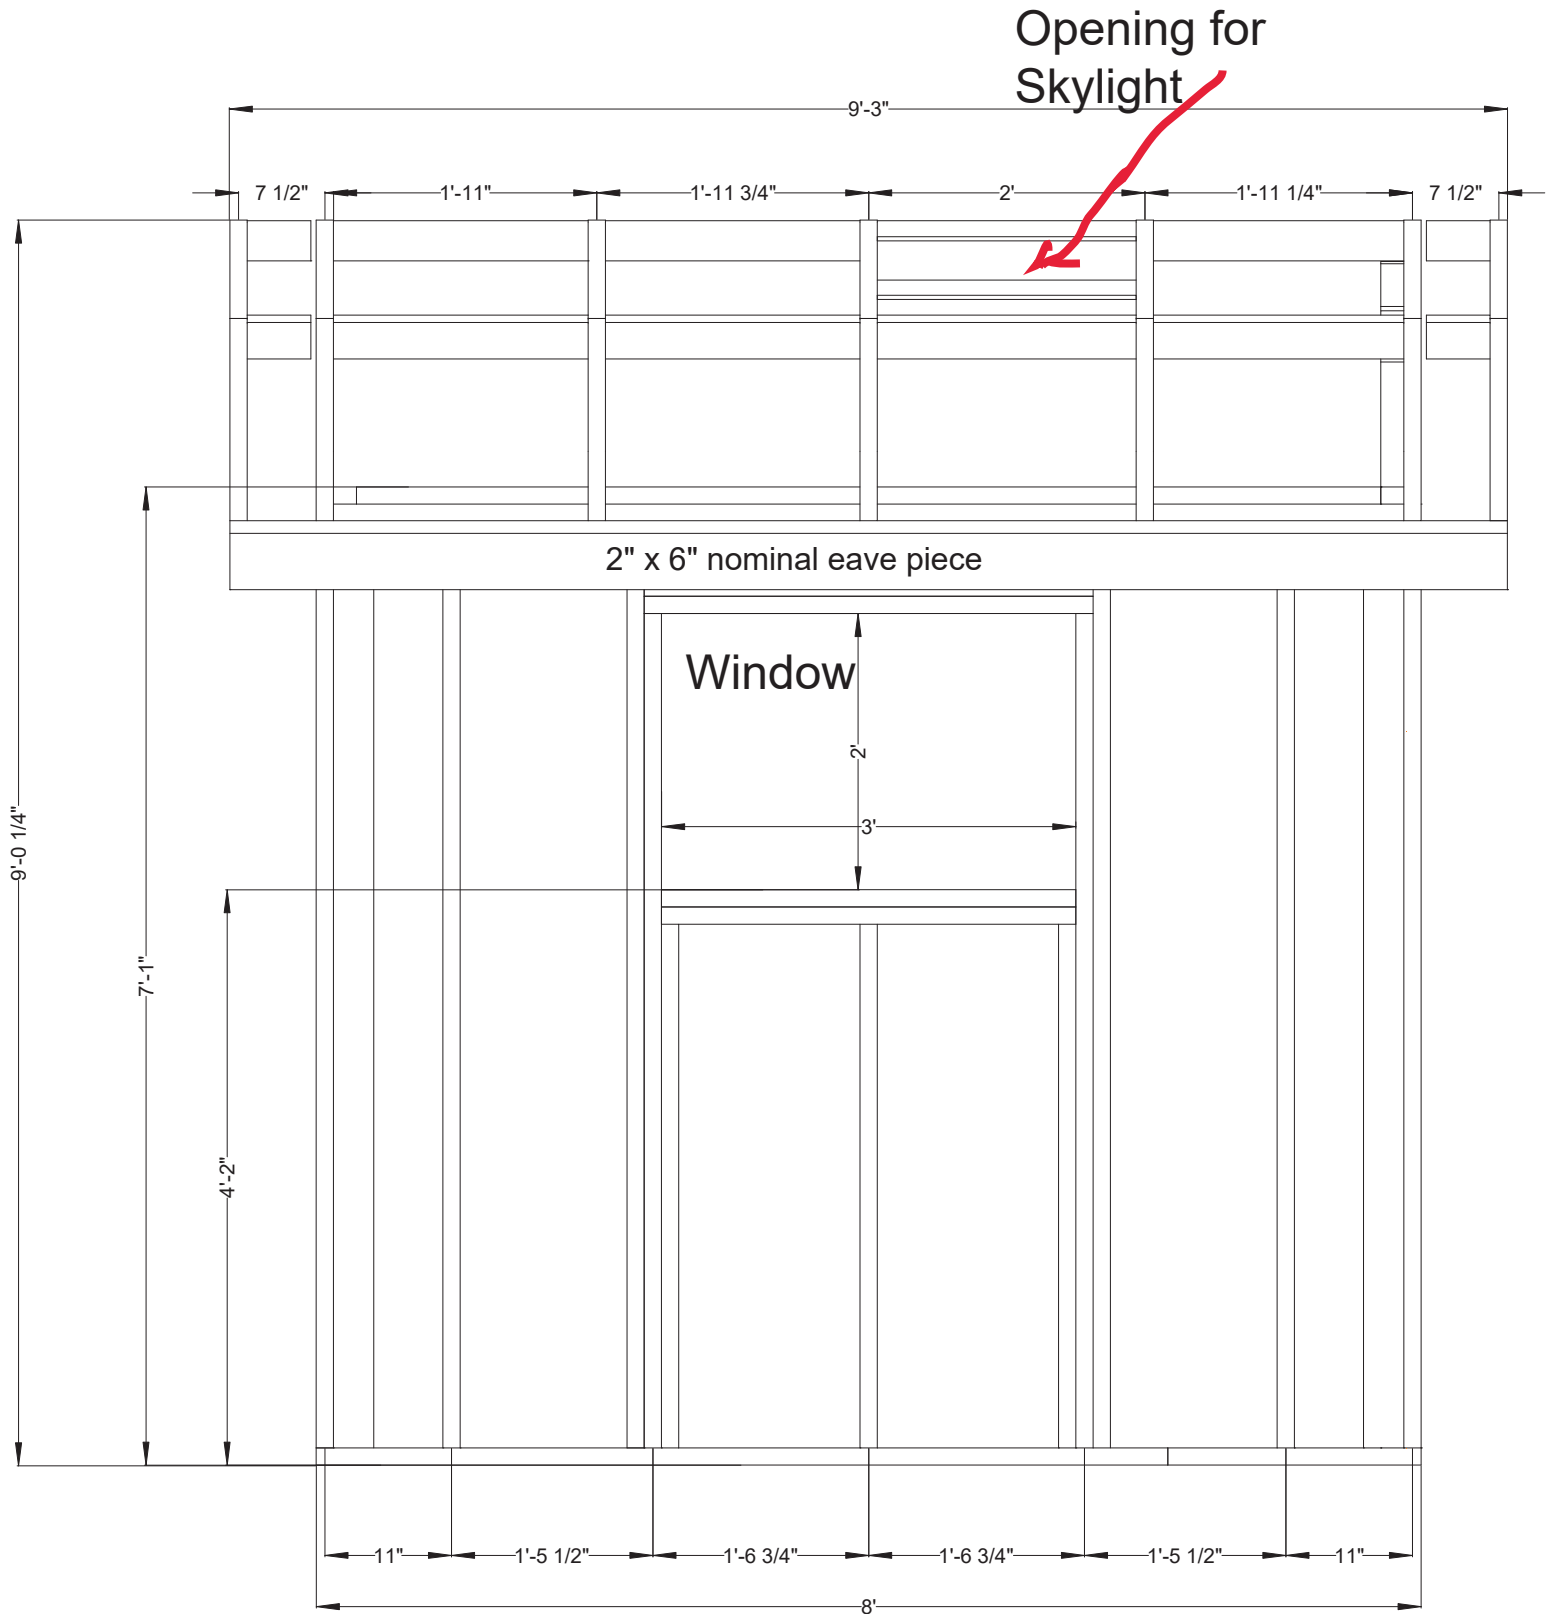


Unless otherwise noted, all lumber is 2x4 nominal
Base pieces are pressure treated

Toward House -->
<-- Toward Rear Fence

1/2" sheeting not shown

Right Side View

Opening for
Skylight

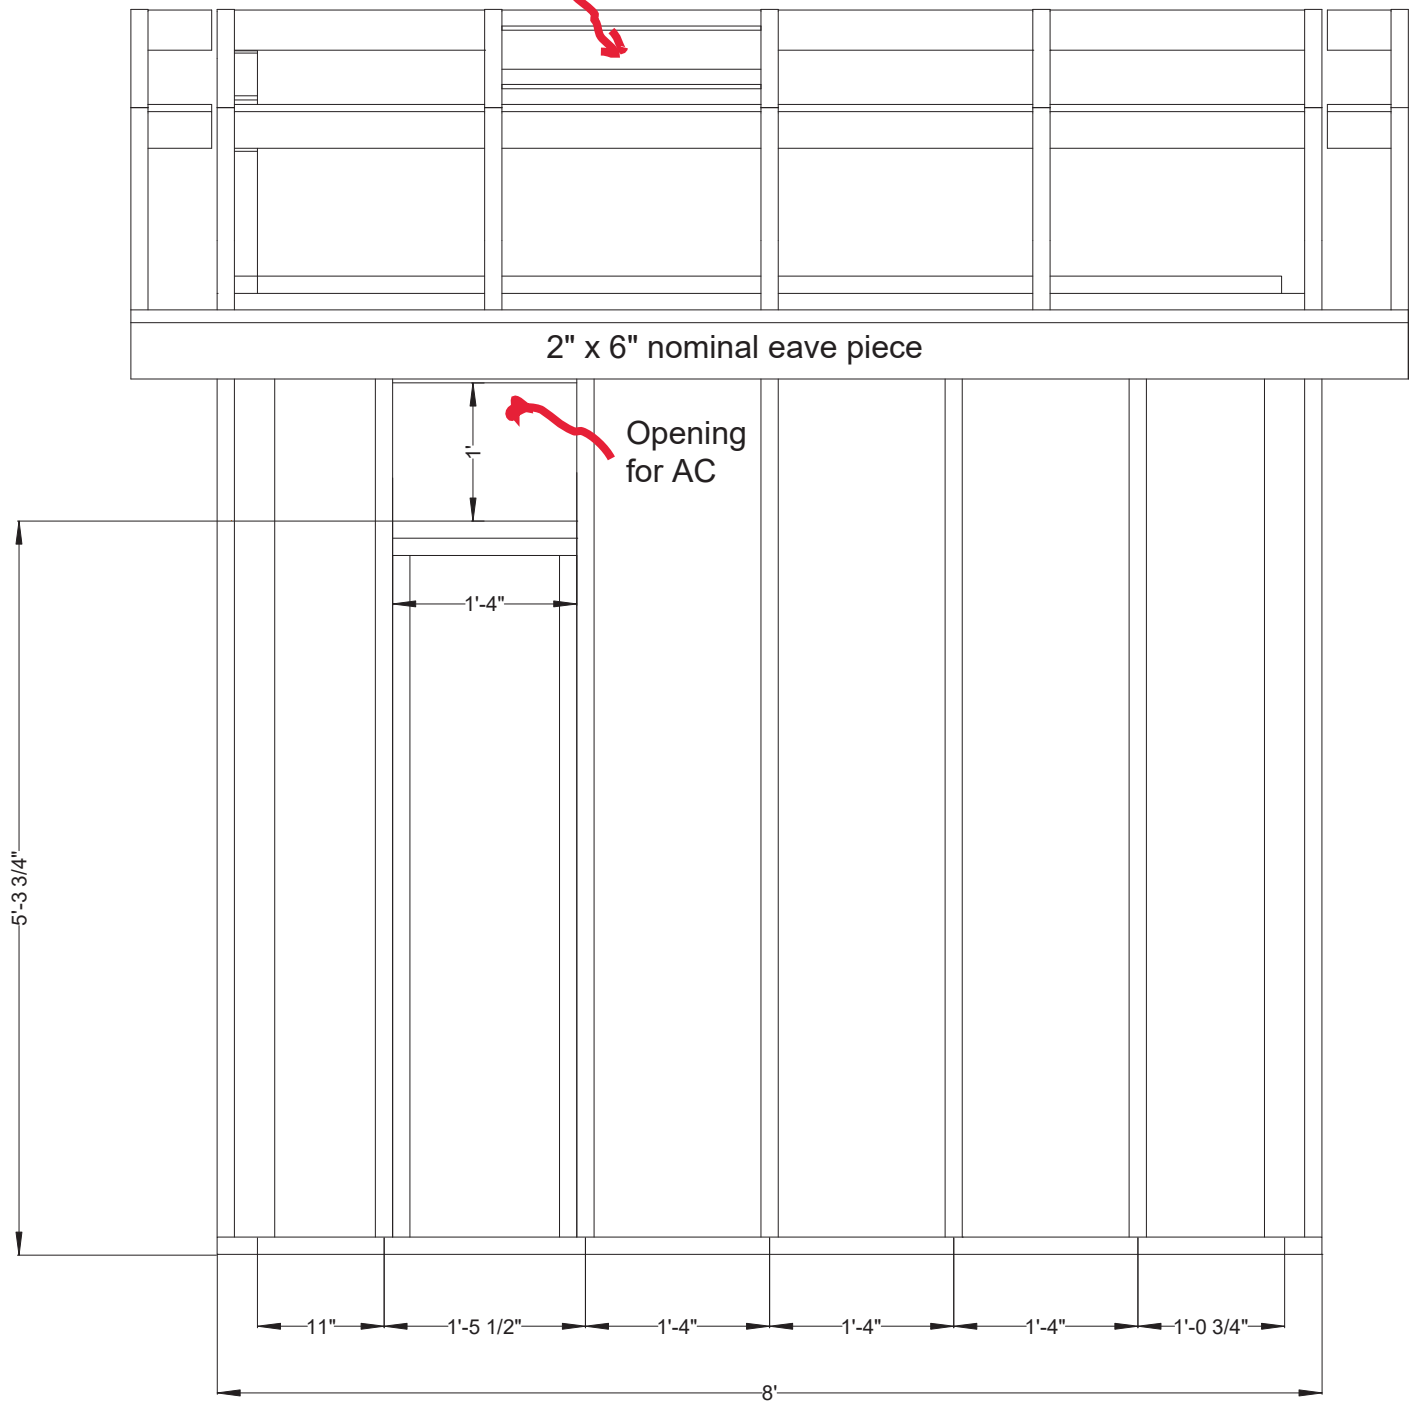


Unless otherwise
noted, all lumber is
2x4 nominal
Base pieces are
pressure treated

<-- Toward House
Toward Rear Fence -->

1/2" sheeting
not shown

Rear View

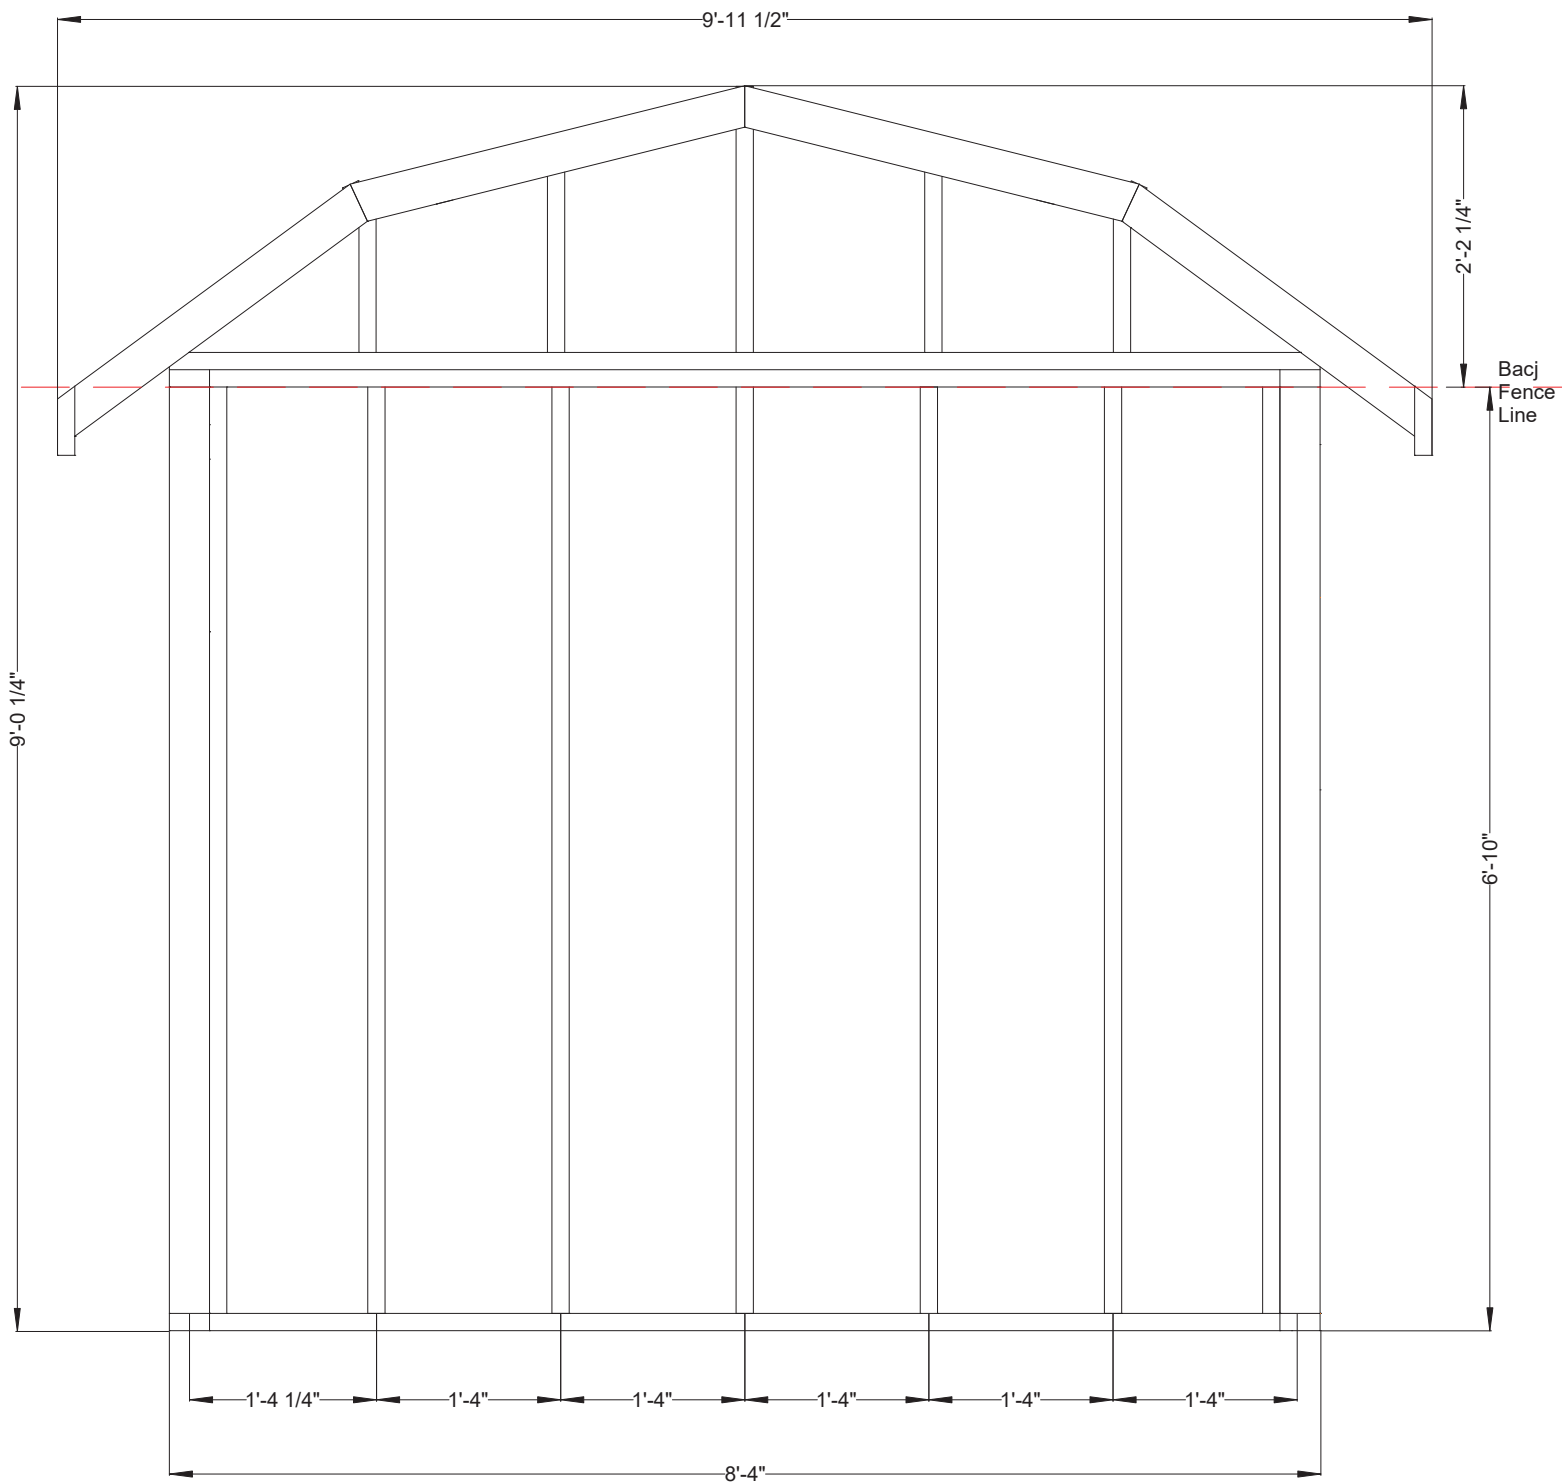

Unless otherwise noted, all lumber is 2x4 nominal
Base pieces are pressure treated

<-- Towards Side Fence

1/2" sheeting not shown

