
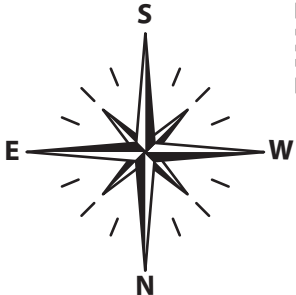


**ABC TREE FARMS
CHRISTMAS TREE LOT
APN 290 - 06 - 020
2610 EL CAMINO REAL
SANTA CLARA, CA**

**MOON LIGHT
CENTER**

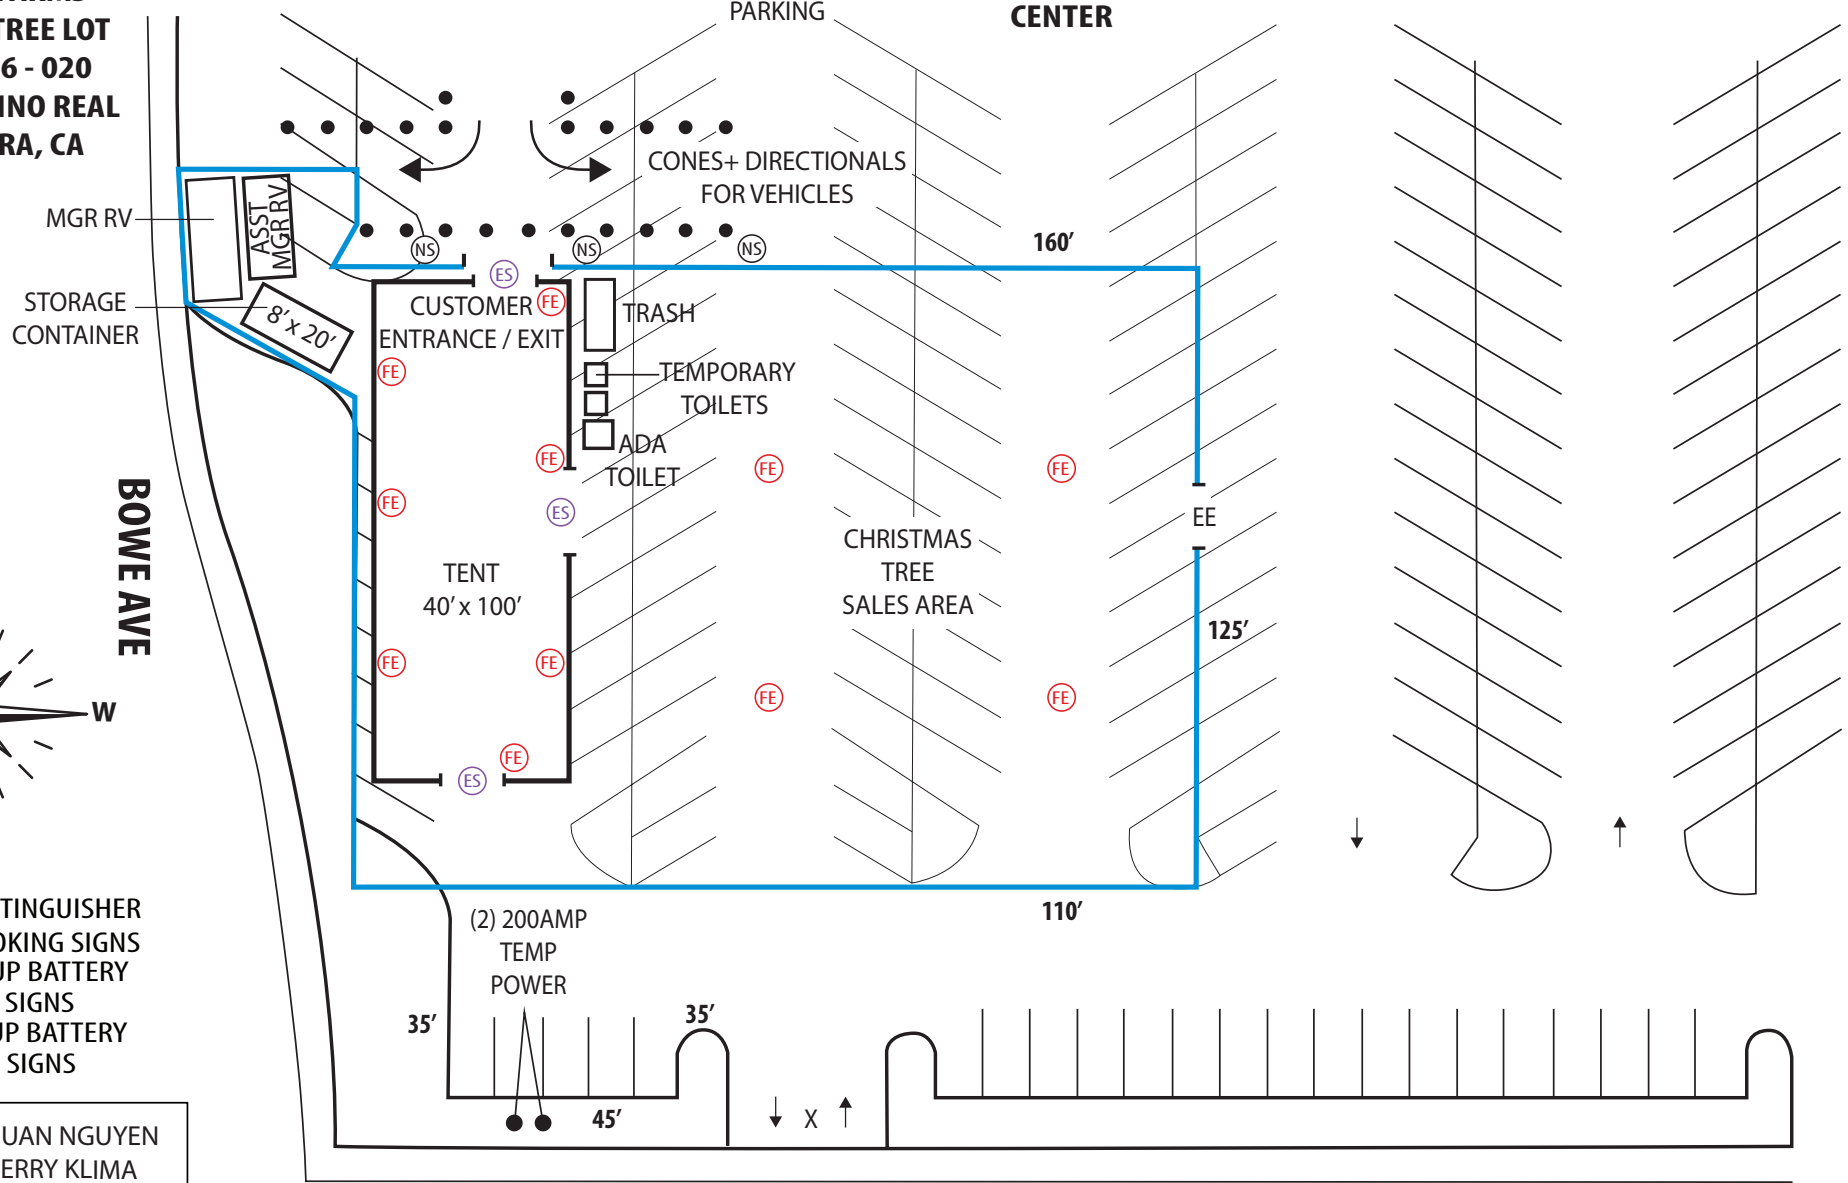

- ⓁⓁ = FIRE EXTINGUISHER
- ⓃⓈ = NO SMOKING SIGNS
- ⓁⓈ = LIGHT UP BATTERY BACKUP EXIT SIGNS
- ⓔⓔ = LIGHT UP BATTERY BACKUP EXIT SIGNS

DRAWN BY: HUAN NGUYEN
CONTACT: JERRY KLIMA
TELEPHONE: 503 975 8733
SCALE: 1 INCH = 25 FEET

EL CAMINO REAL