



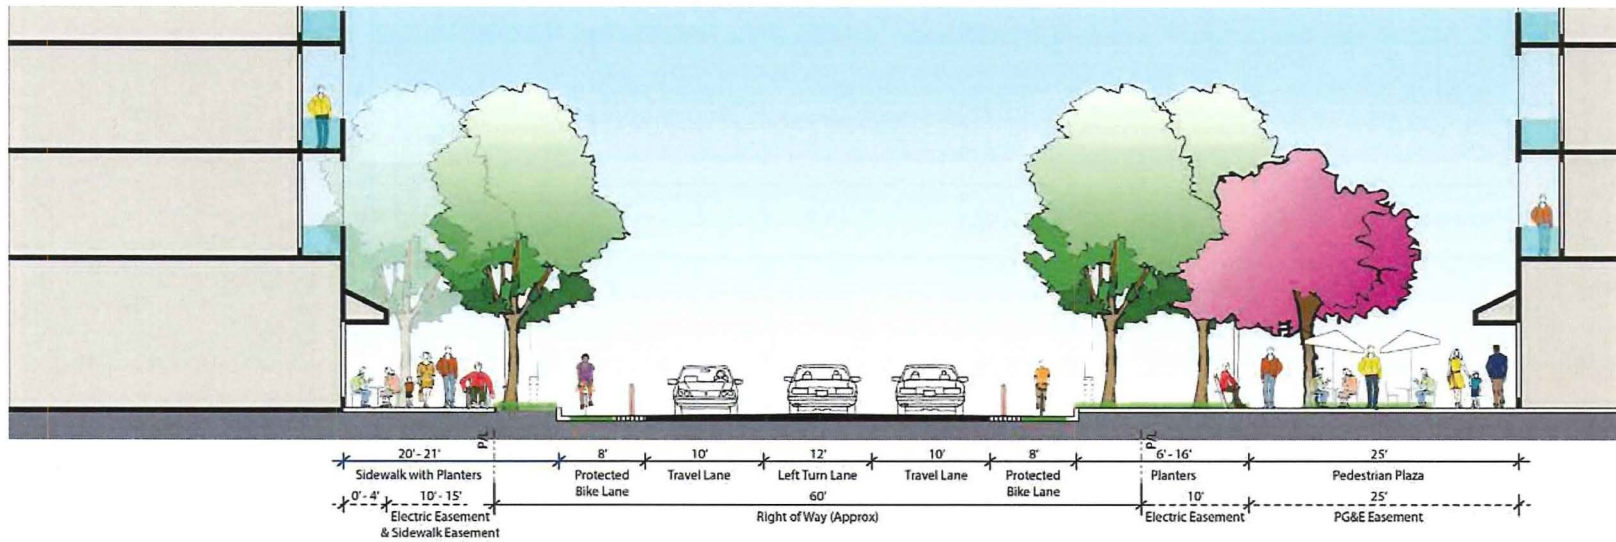

5.3.1D - Patrick Henry Drive Location 1 - Proposed Prototypical Option

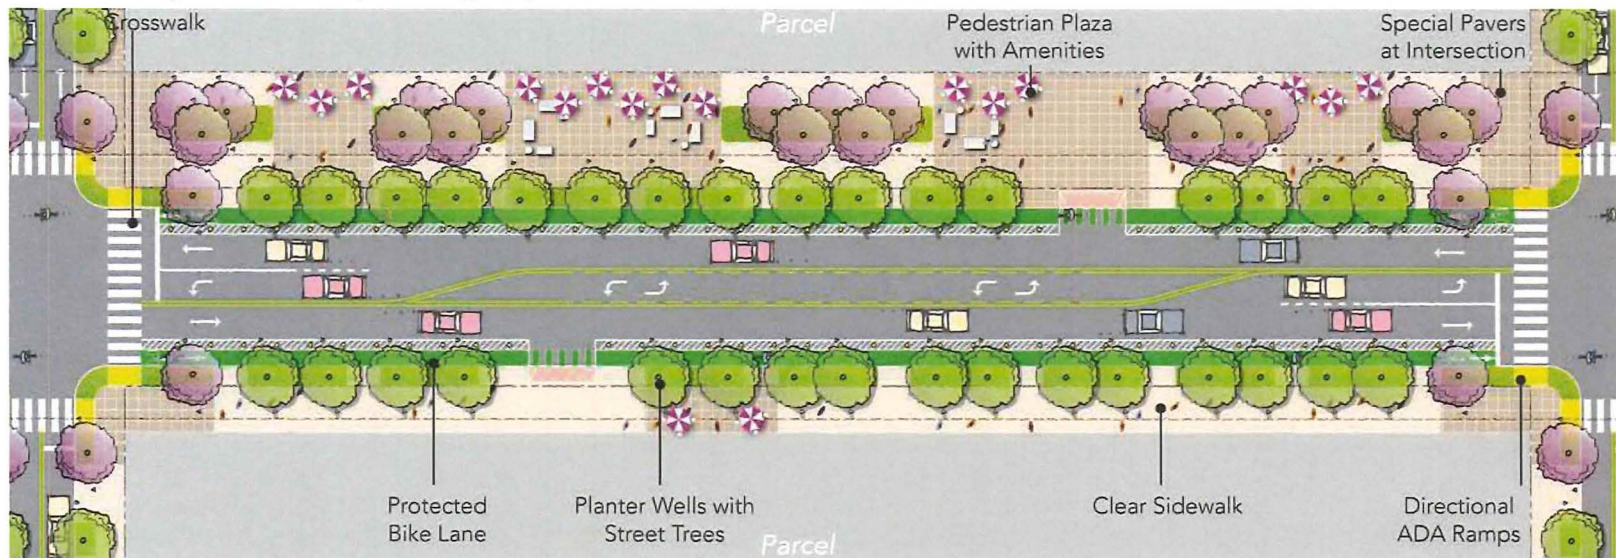

5.3.1E - Patrick Henry Drive Location 1 - Proposed Prototypical Plan View Option