


**Lawrence Assembledge**  
**Landscape Improvement Plans for:**  
Tract No. 10400  
Public Parks - Phase I  
Santa Clara, California

REVISIONS/SUBMITTALS	BY
FIRST CITY SUBMITTAL	04-05-18 LT
SECOND CITY SUBMITTAL	08-24-18 LT
THIRD CITY SUBMITTAL	03-15-19 LT
FOURTH CITY SUBMITTAL	04-26-19 LT
FIFTH CITY SUBMITTAL	10-16-19 LT
△ PARK F PERGOLA REVS.	12-17-19 LT
△ PARK E REVS.	12-18-19 LT
△ PARK D & G REVISIONS	1-28-20 LT

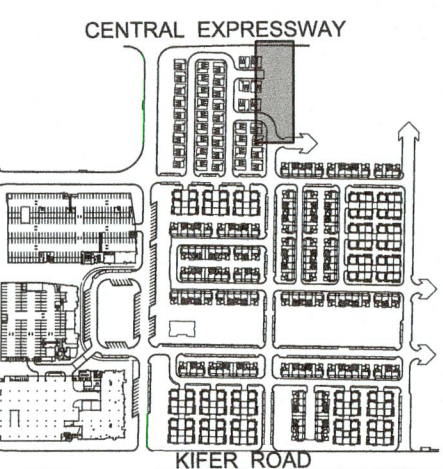

**KEY MAP** N.T.S.

COPYRIGHT ©  
R3 STUDIOS INC.  
ALL DRAWINGS AND WRITTEN MATERIALS APPEARING  
HEREIN CONSTITUTE THE ORIGINAL AND UNPUBLISHED  
WORK OF THE LANDSCAPE ARCHITECT AND MAY NOT  
BE COPIED OR USED WITHOUT THE WRITTEN CONSENT  
OF THE LANDSCAPE ARCHITECT.

DATE: 1/28/2020  
DESIGN BY: RD  
DRAWN BY: LT  
CHECKED BY: RD

SHEET DESCRIPTION:

**Construction Plan**  
**(Mini Park 'G')**

PROJECT NUMBER: 300-95  
SHEET NUMBER:

**L1.5.1**

**SYMBOL LEGEND**

F.O.B.	FACE OF BUILDING
F.O.C.	FACE OF CURB
B.O.W.	BACK OF WALK
PA	PLANTING AREA
CL	CENTERLINE
ALIGN	ALIGN
(FS 47.40)	EXISTING ELEVATION BY HMH
TW 53.34	PROPOSED ELEVATION
TW	TOP OF WALL
FS	FINISH SURFACE

WOOD TREE SECTION STOOL:  
REFER TO CONSTRUCTION  
LEGEND SHEET L1.5.2 (TYPICAL)

1  
L1.18  
8'-0" HIGH HORIZONTAL WOOD FENCE

GARDEN PLANTER: REFER TO  
CONSTRUCTION LEGEND SHEET  
L1.5.2 (TYPICAL)

PICNIC TABLE: REFER TO  
CONSTRUCTION LEGEND SHEET  
L1.5.2 (TYPICAL)

GARDEN PLANTER: REFER TO  
CONSTRUCTION LEGEND SHEET  
L1.5.2 (TYPICAL)

1  
L1.17  
6'-0" HIGH COMMUNITY GARDEN  
FENCE (TYPICAL)

ACCESSIBLE GARDEN PLANTER:  
REFER TO CONSTRUCTION  
LEGEND SHEET L1.5.2 (TYPICAL)

4  
L1.6  
DECORATIVE PEBBLES

3  
L1.8  
GALVANIZED PLANTER  
(TYPICAL)


PET STATION: REFER TO  
CONSTRUCTION LEGEND SHEET L1.5.2

2  
L1.17  
VEHICULAR GATE

1  
L1.18  
8'-0" HIGH HORIZONTAL WOOD FENCE

5  
L1.6  
DECOMPOSED GRANITE PAVING  
(TYPICAL)

LIMIT OF WORK AT PROPERTY LINE  
REFER TO LAWRENCE STATION COMMON  
AREA PHASE 1 LANDSCAPE PLANS  
PREPARED BY R3 STUDIOS

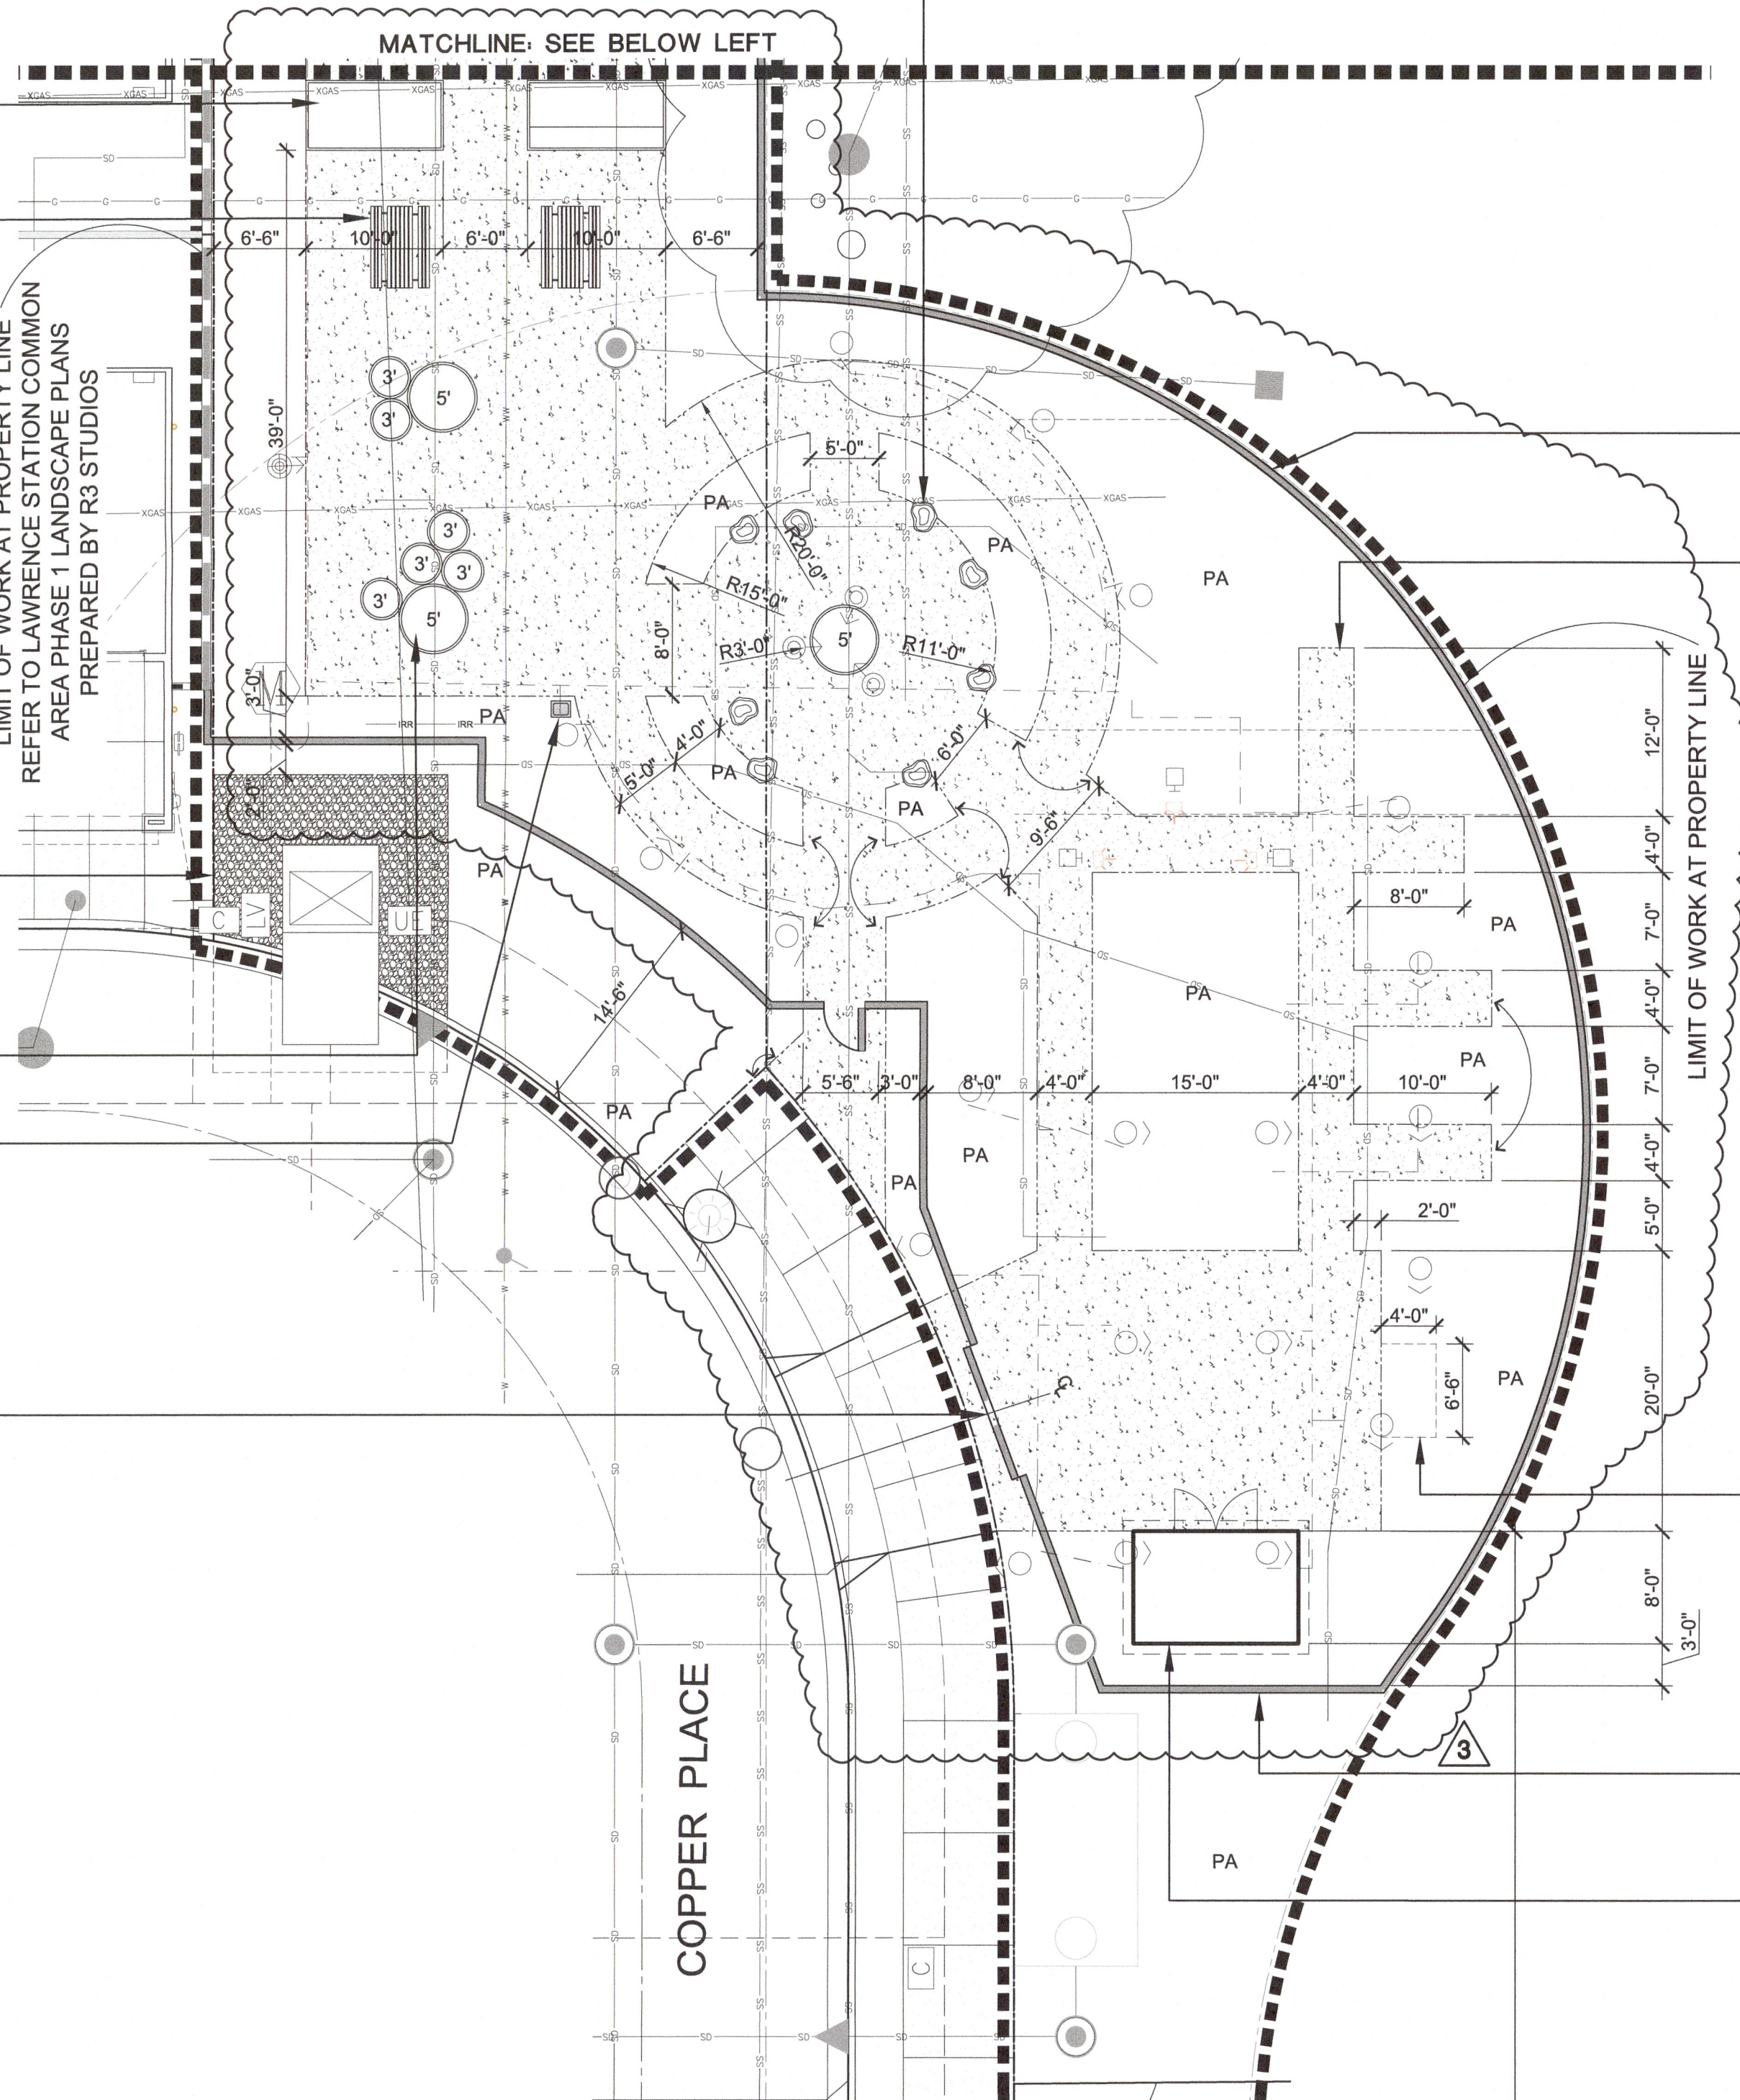

1  
L1.17  
6'-0" HIGH COMMUNITY GARDEN FENCE  
(TYPICAL)

5  
L1.6  
DECOMPOSED GRANITE PAVING  
(TYPICAL)


MULCHED ONLY AREA TO  
ACCOMMODATE STORAGE OF 2 PALLETS

1  
L1.17  
6'-0" HIGH COMMUNITY GARDEN FENCE  
AND GATE (TYPICAL)


GARDEN SHED: REFER TO  
CONSTRUCTION LEGEND SHEET L1.5.2

LIMIT OF WORK AT  
PROPERTY LINE  
REFER TO LAWRENCE  
STATION COMMON AREA  
PHASE 1 LANDSCAPE  
PLANS PREPARED BY R3  
STUDIOS

**PLAN VIEW**  
Scale: 1"=10'-0"

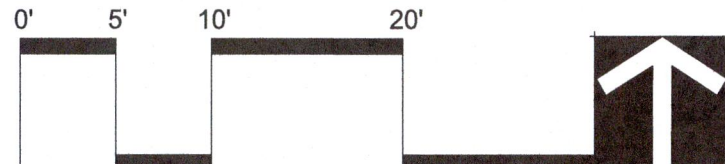

**PLAN VIEW**  
Scale: 1"=10'-0"

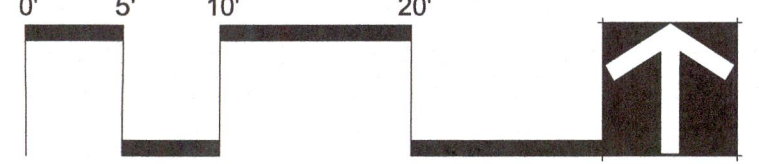

**CONSTRUCTION NOTES**

FOR LOCATION AND DIMENSION OF SIDEWALKS,  
ELEVATION OF WALKWAYS, FINISH SURFACE  
ELEVATIONS, FINISH GRADE ELEVATIONS, SLOPE  
DRAINAGE DIRECTION, INVERT ELEVATIONS, RIM  
ELEVATIONS, DRAINLINES, AND DRAIN INLET  
LOCATIONS REFER TO IMPROVEMENT PLANS  
PREPARED BY HMH

CONSTRUCTION & UTILITY LEGEND: REFER TO SHEET L1.5.2

LIMIT OF WORK AT PROPERTY LINE  
REFER TO LAWRENCE STATION COMMON  
AREA PHASE 1 LANDSCAPE PLANS  
PREPARED BY R3 STUDIOS

LIMIT OF WORK AT PROPERTY LINE